

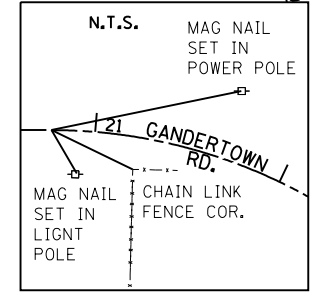



⊕ REFER TO ALIGNMENT & CURVE DATA SHEETS (TYP.)

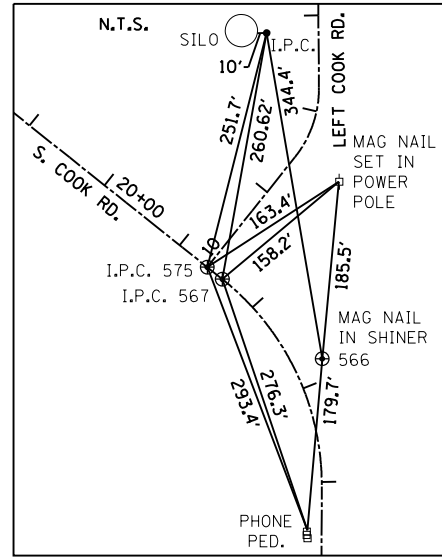


P.C. STA. 20+77.19 @ GANDERTOWN RD.
N. 423,660.1179
E. 958,799.0132

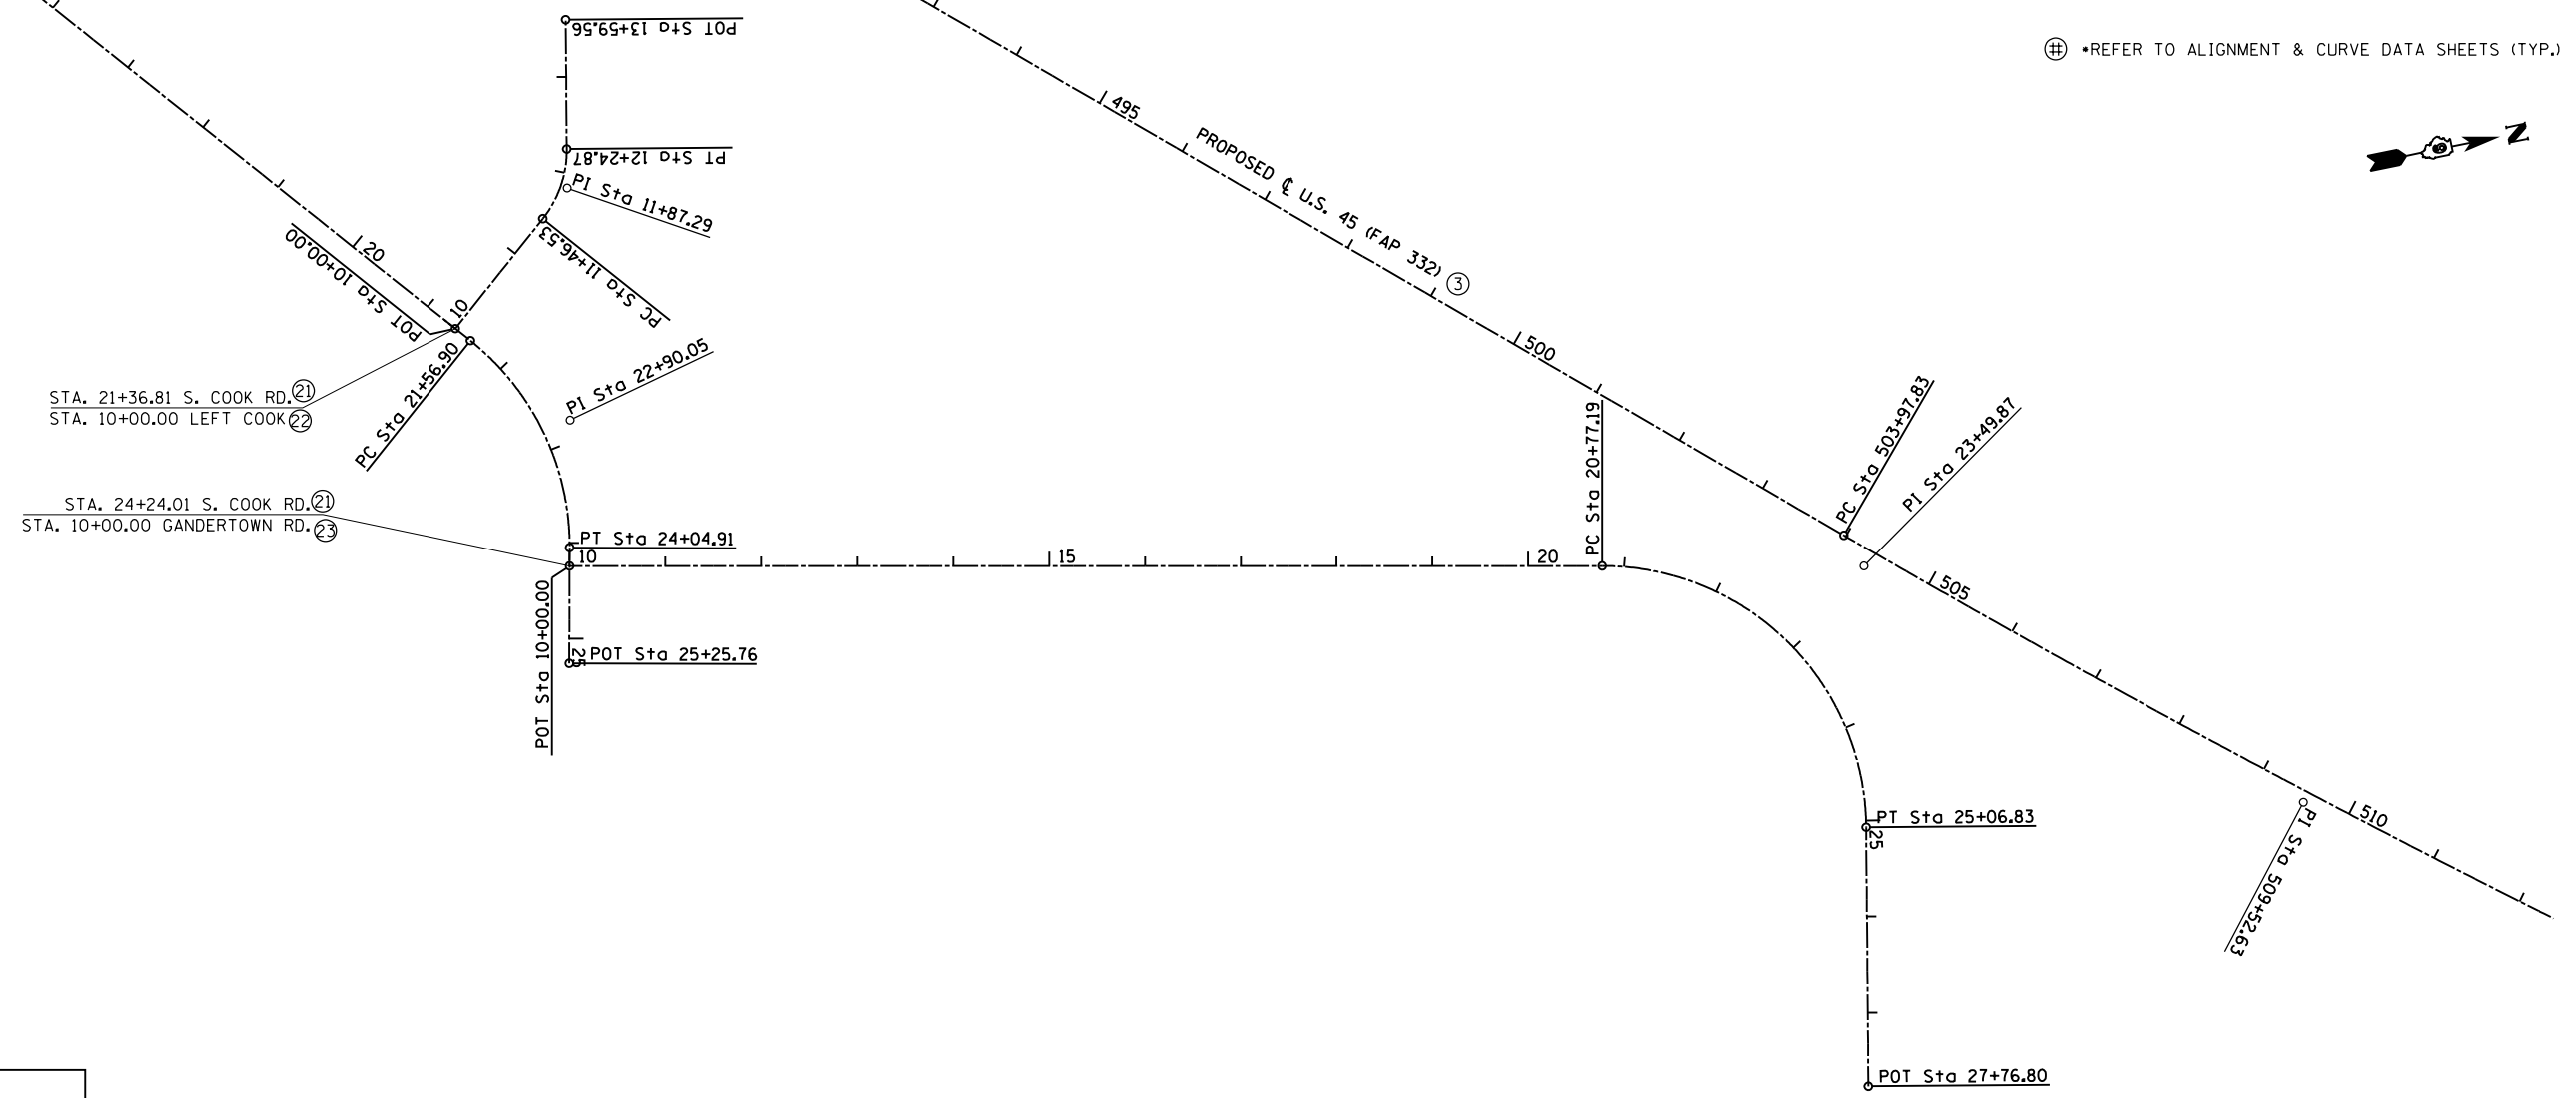


P.O.T. STA. 10+00.00 @ LEFT COOK RD.
STA. 21+36.81 @ S. COOK RD.
N. 422,462.7116
E. 958,555.8831
P.C. STA. 21+56.90 @ S. COOK RD.
N. 422,478.4702
E. 958,568.3408
P.I. STA. 22+90.05 @ S. COOK RD.
N. 422,582.9270
E. 958,650.9176

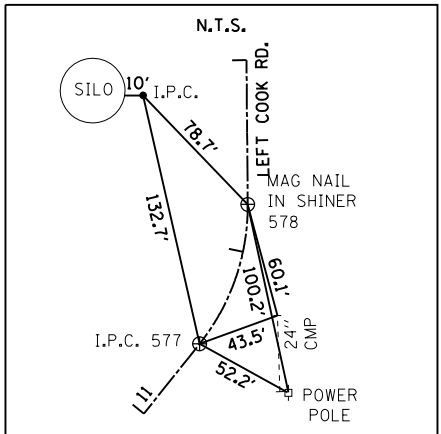


P.C. STA. 11+46.53 @ LEFT COOK RD.
N. 422,553.5827
E. 958,440.9342
P.T. STA. 12+24.87 @ LEFT COOK RD.
N. 422,578.3591
E. 958,368.2013

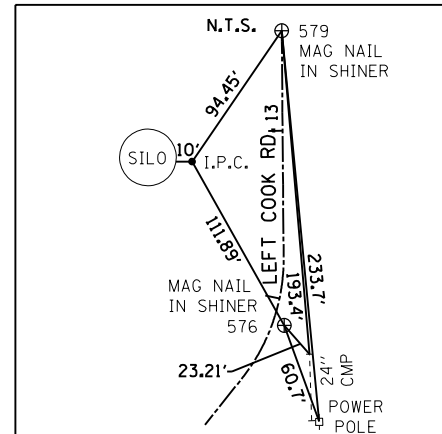


P.I. STA. 11+87.29 @ LEFT COOK RD.
N. 422,578.8606
E. 958,408.9586
P.O.T. STA. 13+59.56 @ LEFT COOK RD.
N. 422,576.7021
E. 958,233.5280

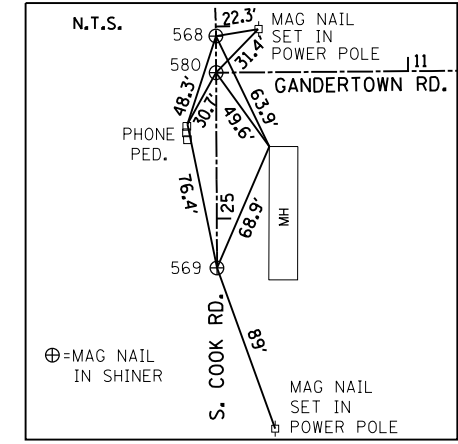

P.O.T. STA. 10+00.00 @ GANDERTOWN RD
STA. 24+24.01 @ S. COOK RD.
N. 422,582.9398
E. 958,803.1734
P.T. STA. 24+04.91 @ S. COOK RD.
N. 422,582.9270
E. 958,784.0722
P.O.T. STA. 25+25.76 @ S. COOK RD.
N. 422,583.0077
E. 958,904.9263

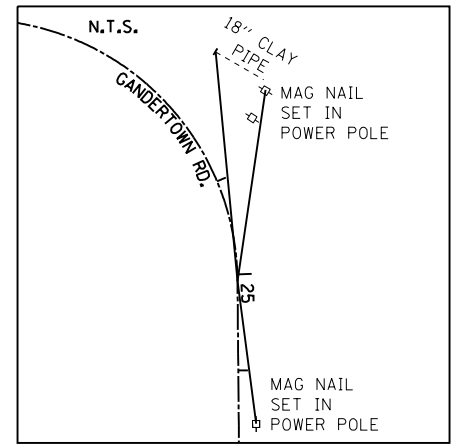

P.T. STA. 25+06.83 @ GANDERTOWN RD.
N. 423,936.1591
E. 959,070.6282

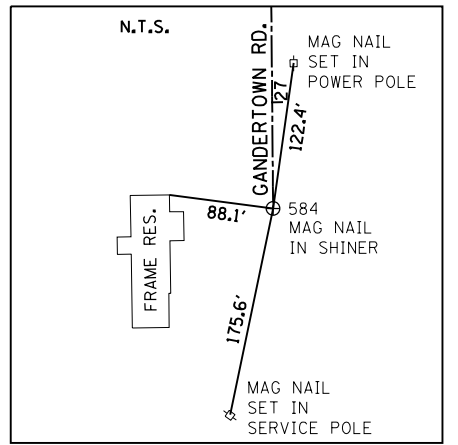

P.O.T. STA. 27+97.85 @ GANDERTOWN RD.
N. 423,939.4802
E. 959,340.5778

FILE NAME =	USER NAME = bemory	DESIGNED -	REVISED -
P:\Projects\2011 Projects\11297 - IDOT US 45 Ph2\CV\CADD Sheets\0978077-sht-ATB-Ties.dwg		DRAWN -	REVISED -
Default	PLOT SCALE = 200.0000' / in.	CHECKED -	REVISED -
	PLOT DATE = 4/30/2014	DATE -	REVISED -

**STATE OF ILLINOIS
DEPARTMENT OF TRANSPORTATION**

ALIGNMENTS & TIES			
GANDERTOWN RD., L COOK RD. & S. COOK RD.			
SCALE: 100'-1"	SHEET	OF SHEETS	STA. TO STA.

F.A.P. RTE.	SECTION	COUNTY	TOTAL SHEETS	SHEET NO.
332	(29,30)R-1	SALINE	745	79
CONTRACT NO. 78077				
ILLINOIS FED. AID PROJECT				