

P LTDITCH001D2
 LT DITCH U.S. 45
 STA. 563+00.00 TO
 STA. 606+00.00

MD571
 MEDIAN DITCH, SPL
 STA. 571+00.00 TO STA. 576+50.00

CHAIN - PR45-3X0V
 EX PROF - 45RURALEX
 PR PROF - 45RURALPR


P RTDITCH001B
 RT DITCH U.S. 45
 STA. 542+00.00 TO STA. 606+00.00

560+00

565+00

570+00

GRAPHIC SCALE

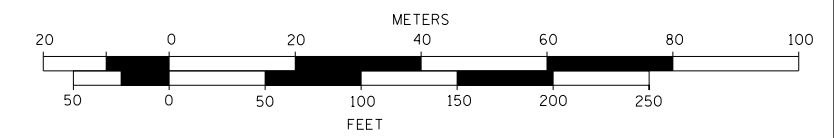

| | | | |
|--------------------------------------------------------------------------------------|------------------------------|------------|-----------|
| FILE NAME = | USER NAME = bemy | DESIGNED - | REVISED - |
| P:\Projects\2011 Projects\11297 - IDOT US 45 Ph2\CV\CADD Sheets\0978077-sht-Geopak.E | | DRAWN | REVISED - |
| Default | PLOT SCALE = 100.0000' / in. | CHECKED - | REVISED - |
| | PLOT DATE = 4/30/2014 | DATE - | REVISED - |

**STATE OF ILLINOIS
 DEPARTMENT OF TRANSPORTATION**

GEOPAK ELEMENT IDENTIFICATION ALIGNMENTS AND PROFILES

SCALE: 1"=50' SHEET OF SHEETS STA. TO STA.

| F.A.P. RTE. | SECTION | COUNTY | TOTAL SHEETS | SHEET NO. |
|---------------------------|------------|--------|--------------|-----------|
| 332 | (29,30)R-1 | SALINE | 745 | 123 |
| CONTRACT NO. 78077 | | | | |
| ILLINOIS FED. AID PROJECT | | | | |