

P LTDITCH001D2  
 LT DITCH U.S. 45  
 STA. 563+00.00 TO  
 STA. 606+00.00

590+00


595+00

600+00

CHAIN - PR45-3XOV  
 EX PROF - 45RURALEX  
 PR PROF - 45RURALPR

P RTDITCH001B  
 RT DITCH U.S. 45  
 STA. 542+00.00 TO STA. 606+00.00

GRAPHIC SCALE

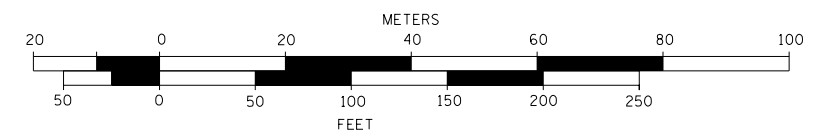

FILE NAME =	USER NAME = bemy	DESIGNED -	REVISED -
P:\Projects\2011 Projects\11297 - IDOT US 45 Ph2\CV\CADD Sheets\0978077-sht-Geopak.Ele\Drawn\1.dgn		CHECKED -	REVISED -
Default	PLOT DATE = 4/30/2014	DATE -	REVISED -

**STATE OF ILLINOIS  
 DEPARTMENT OF TRANSPORTATION**

**GEOPAK ELEMENT IDENTIFICATION ALIGNMENTS AND PROFILES**

SCALE: 1"=50'    SHEET    OF    SHEETS    STA.    TO STA.

F.A.P. RTE.	SECTION	COUNTY	TOTAL SHEETS	SHEET NO.
332	(29,30)R-1	SALINE	745	125
CONTRACT NO. 78077				
ILLINOIS FED. AID PROJECT				