

P LTDITCH001F
 LT DITCH U.S. 45
 STA. 644+96.30 TO
 STA. 721+50.00

CHAIN - PR45-3XOV
 EX PROF - 45RURALEX
 PR PROF - 45RURALPR


P RTDITCH001D
 RT DITCH U.S. 45
 STA. 646+00.00 TO STA. 721+75.00

1655+00

1660+00

1665+00

GRAPHIC SCALE

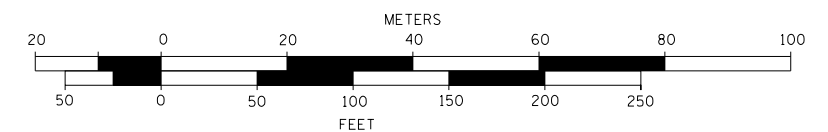

FILE NAME =	USER NAME = bemory	DESIGNED -	REVISED -
P:\Projects\2011 Projects\11297 - IDOT US 5 Ph2\CV\CADD Sheets\0978077-sht-Geopak.Ele\Drawn\Drawn.dgn		CHECKED -	REVISED -
Default	PLOT SCALE = 100.0000' / in.	DATE -	REVISED -
	PLOT DATE = 4/30/2014		

**STATE OF ILLINOIS
 DEPARTMENT OF TRANSPORTATION**

GEOPAK ELEMENT IDENTIFICATION ALIGNMENTS AND PROFILES

SCALE: 1"=50' SHEET OF SHEETS STA. TO STA.

F.A.P. RTE.	SECTION	COUNTY	TOTAL SHEETS	SHEET NO.
332	(29,30)R-1	SALINE	745	129
CONTRACT NO. 78077				
ILLINOIS FED. AID PROJECT				