


P LTDITCH001F
 LT DITCH U.S. 45
 STA. 644+96.30 TO
 STA. 721+50.00

CHAIN - PR45-3X0V
 EX PROF - 45RURALEX
 PR PROF - 45RURALPR

P RTDITCH001D
 RT DITCH U.S. 45
 STA. 646+00.00 TO STA. 721+75.00

15+00 | 720+00 | 725+00 | 730+00

GRAPHIC SCALE

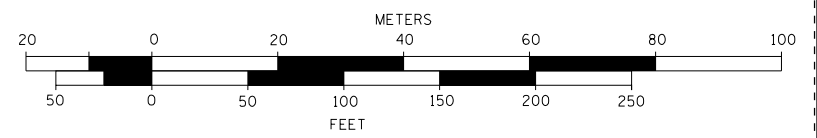

FILE NAME =	USER NAME = bemory	DESIGNED -	REVISED -	STATE OF ILLINOIS DEPARTMENT OF TRANSPORTATION	GEOPAK ELEMENT IDENTIFICATION ALIGNMENTS AND PROFILES	F.A.P. RTE.	SECTION	COUNTY	TOTAL SHEETS	SHEET NO.	
P:\Projects\2011 Projects\11297 - IDOT US 45 Ph2\CV\CADD Sheets\0978077-sht-Geopak.Ele\Drawn\Drawn.dgn	DRAWN	CHECKED -	REVISED -			332	(29,30)R-1	SALINE	745	133	
Default	PLOT SCALE = 100.0000' / in.	DATE -	REVISED -			CONTRACT NO. 78077					
	PLOT DATE = 4/30/2014	DATE -	REVISED -			SCALE: 1"=50'	SHEET OF SHEETS	STA. TO STA.	ILLINOIS FED. AID PROJECT		