
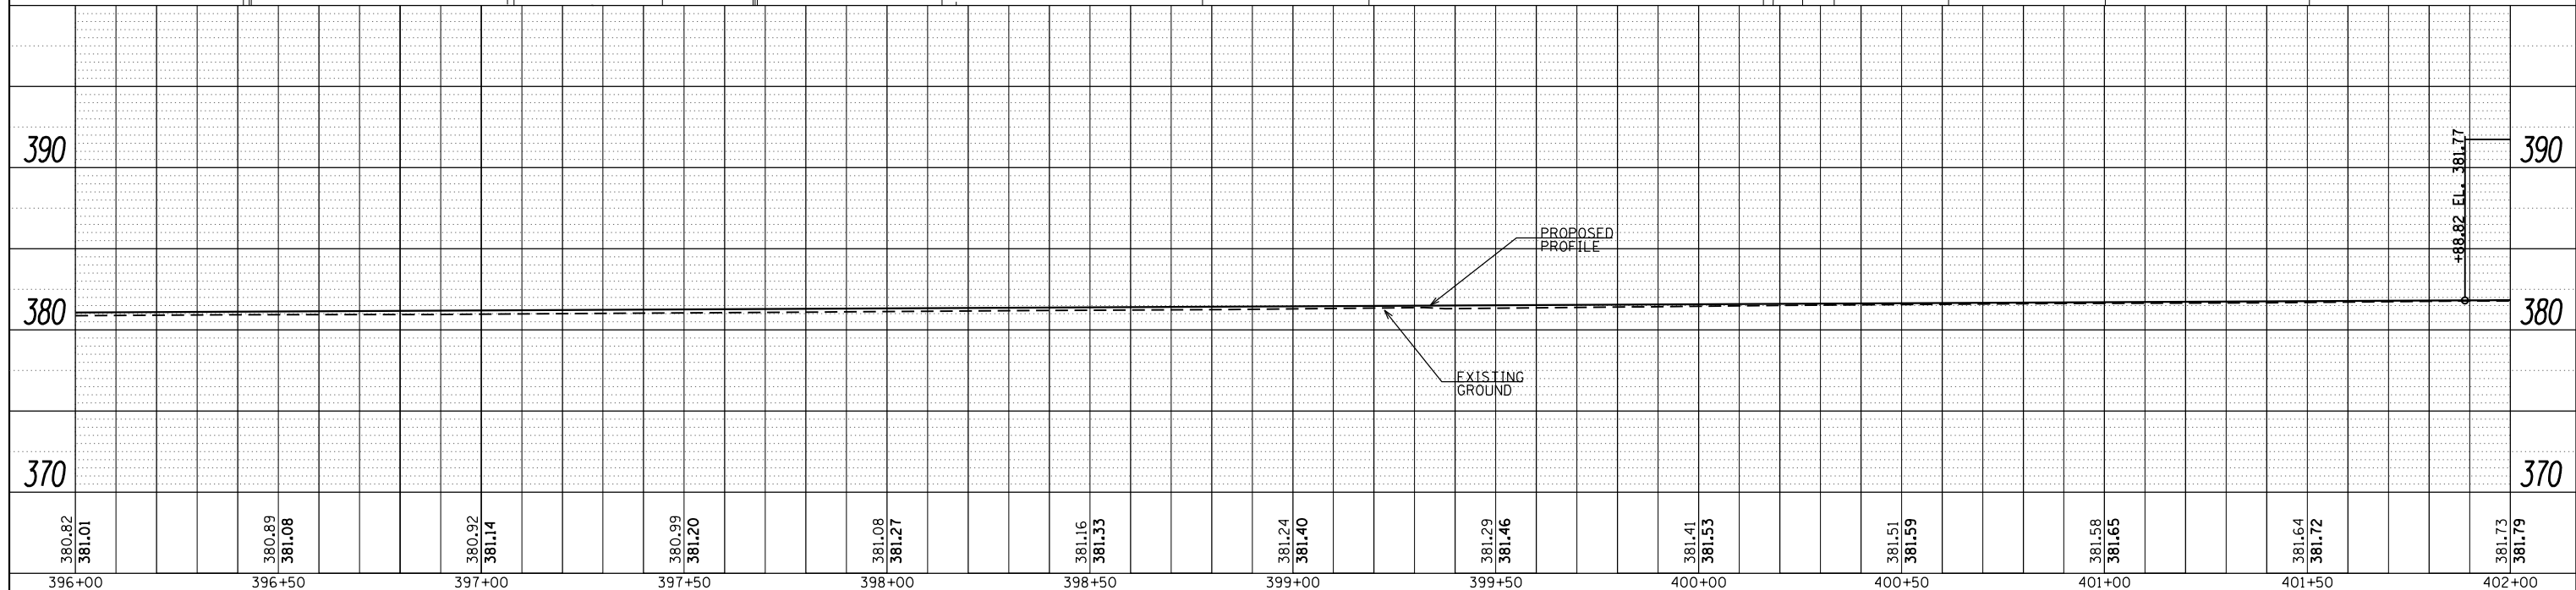
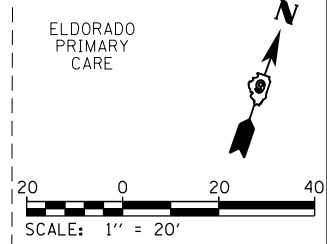


|      |           |      |
|------|-----------|------|
| PLAN | SURVEYED  | DATE |
|      | PLOTTED   |      |
|      | ALIGNED   |      |
|      | CHECKED   |      |
|      | DESIGNED  |      |
|      | NO. _____ |      |
|      | FILE NAME |      |

|         |                             |      |
|---------|-----------------------------|------|
| PROFILE | SURVEYED                    | DATE |
|         | PLOTTED                     |      |
|         | GRADES CHECKED              |      |
|         | STRUCTURE NOTATIONS CHECKED |      |
|         | NO. _____                   |      |
|         | FILE NAME                   |      |

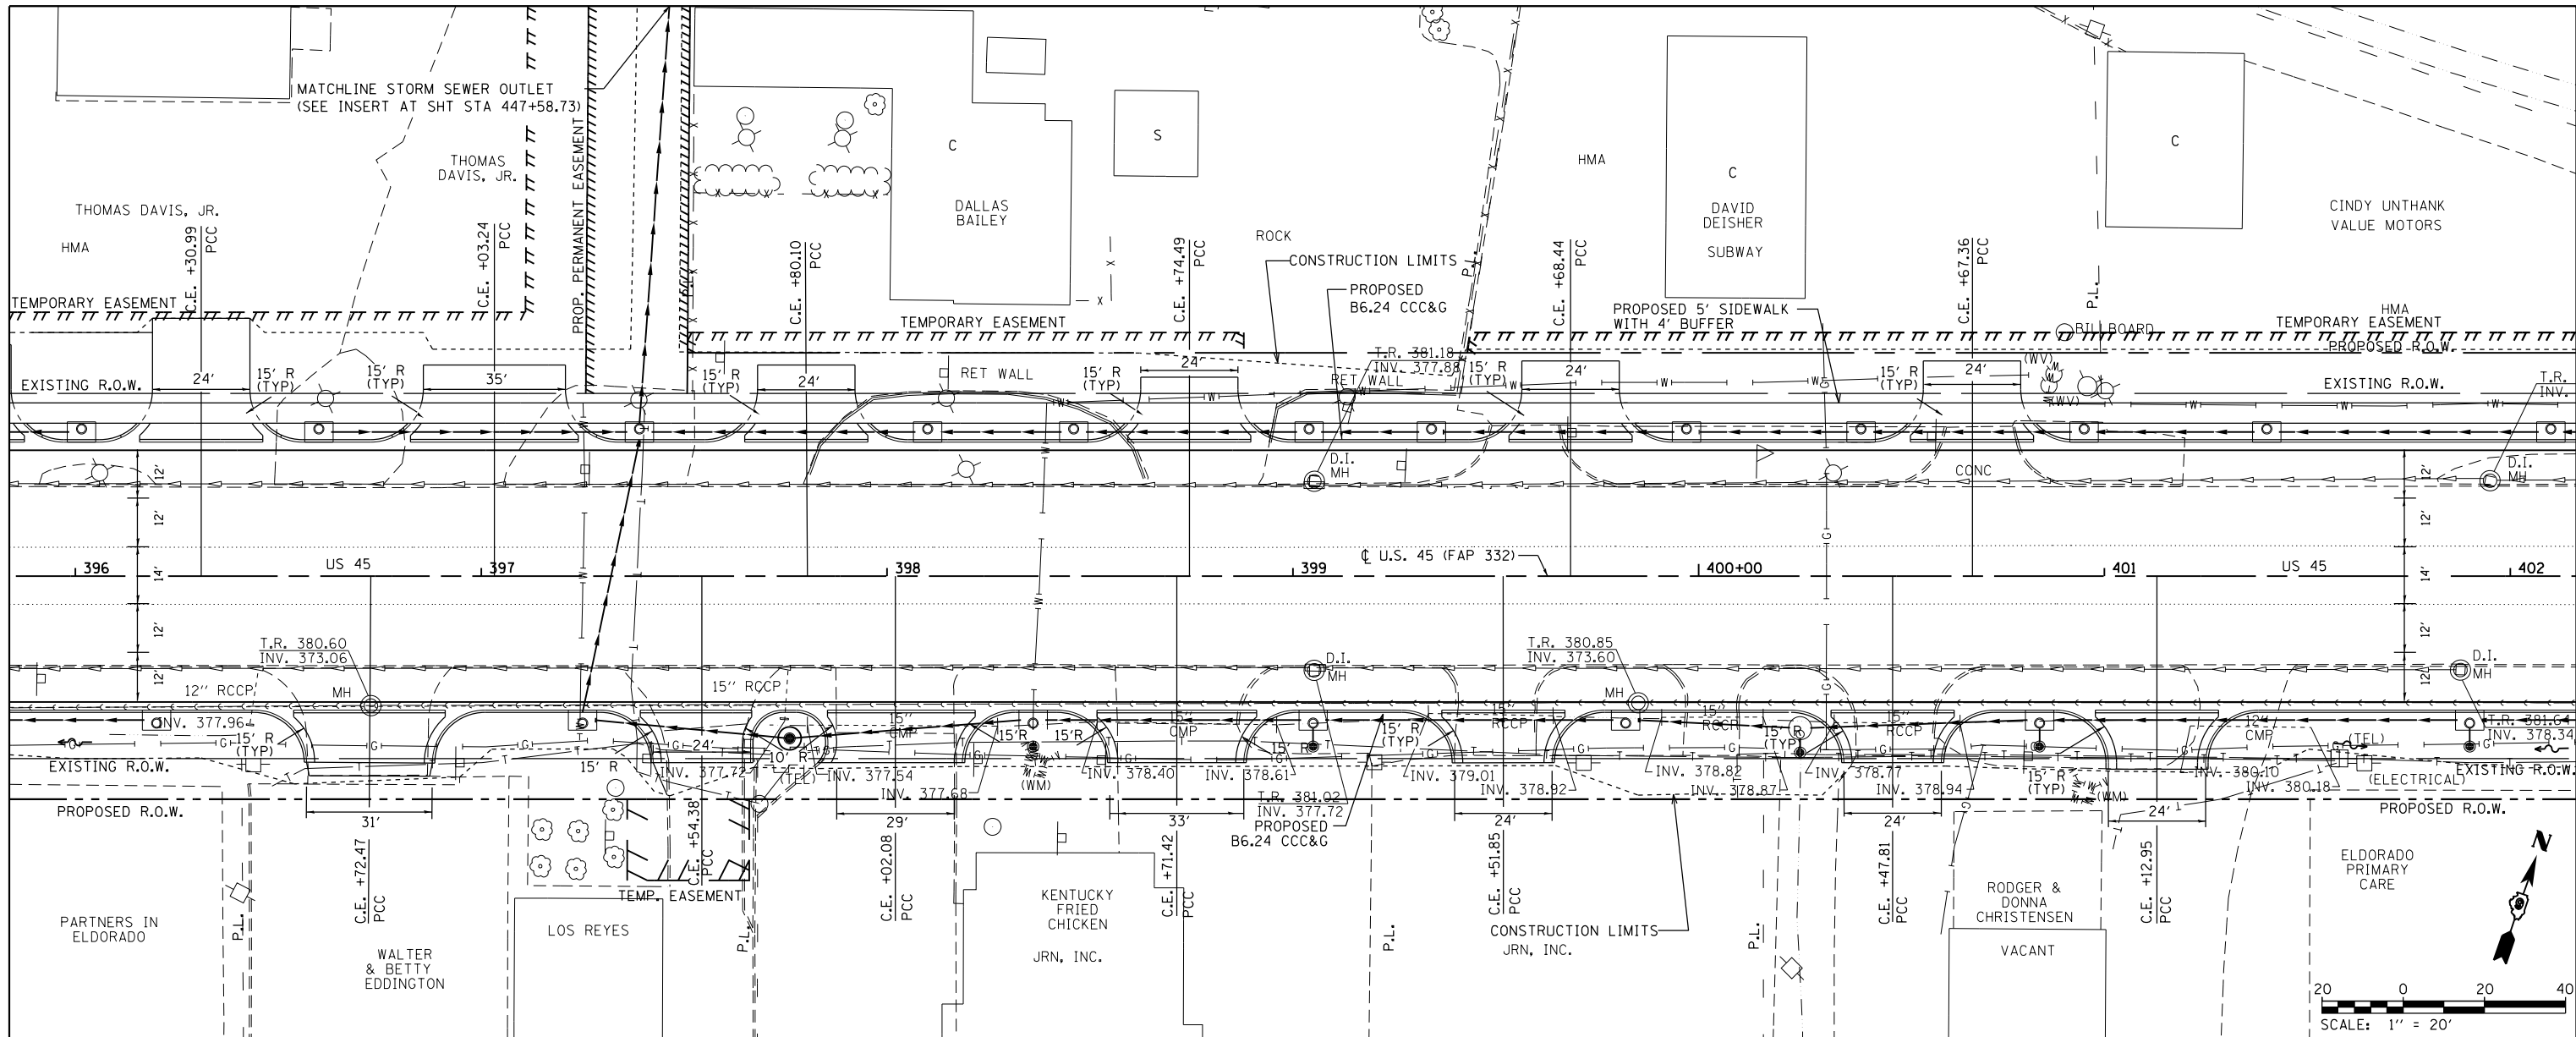

|   |   |            |           |   |   |                           |            |        |              |           |
|---|---|------------|-----------|---|---|---------------------------|------------|--------|--------------|-----------|
| FILE NAME =                                 | USER NAME = bemery                          | DESIGNED - | REVISED - | <b>STATE OF ILLINOIS<br/>DEPARTMENT OF TRANSPORTATION</b> | <b>ROADWAY PLAN &amp; PROFILE<br/>U.S. 45</b> | F.A.P. RTE.               | SECTION    | COUNTY | TOTAL SHEETS | SHEET NO. |
| P:\Projects\2011 Projects\11297 - I00T US45 | Ph2\CV\CADD Sheets\D978077-sht-plnprof-US45 | DRAWN -    | REVISED - |   |   | 332                       | (29,30)R-1 | SALINE | 745          | 141       |
| PLOT SCALE = 40.0000' / in.                 | CHECKED -                                   | REVISED -  | REVISED - |   |   | CONTRACT NO. 78077        |            |        |              |           |
| Default                                     | DATE -                                      | REVISED -  | REVISED - |   |   | ILLINOIS FED. AID PROJECT |            |        |              |           |