
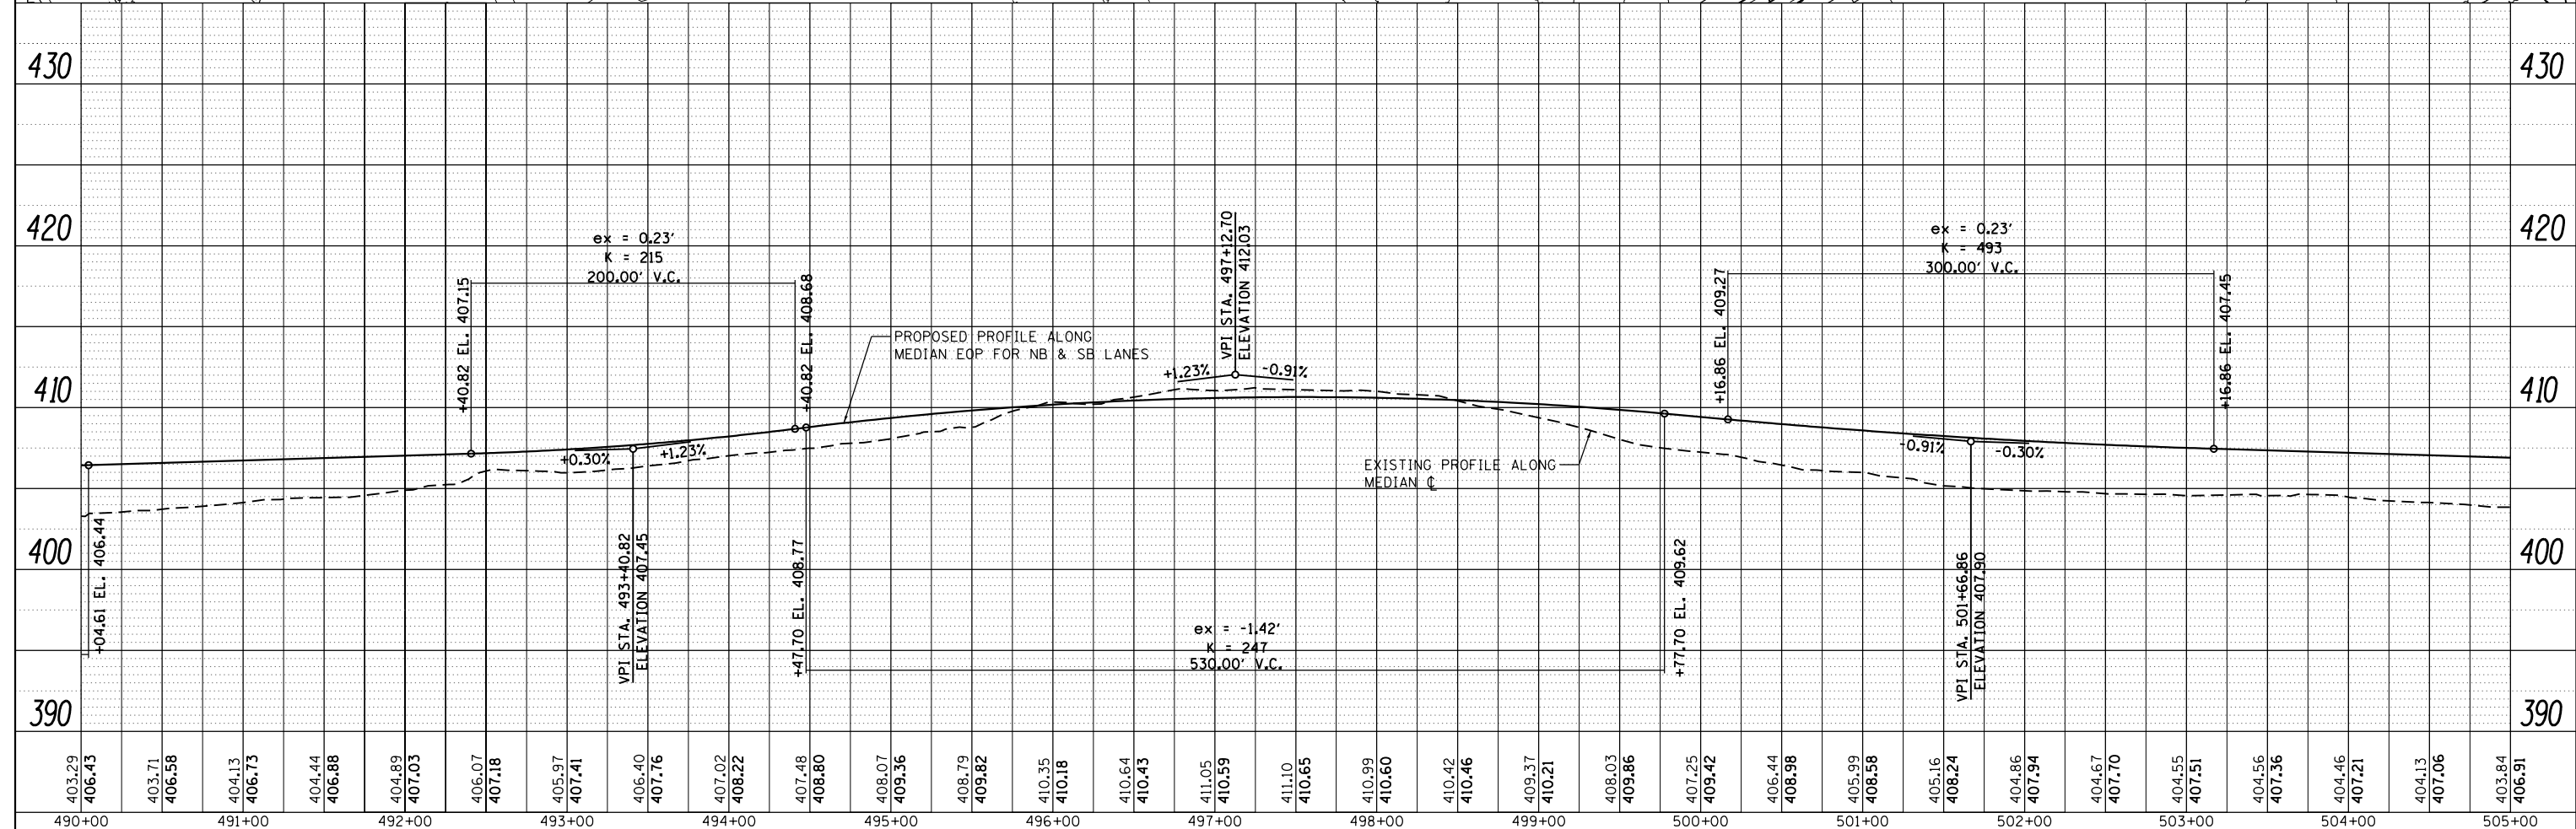
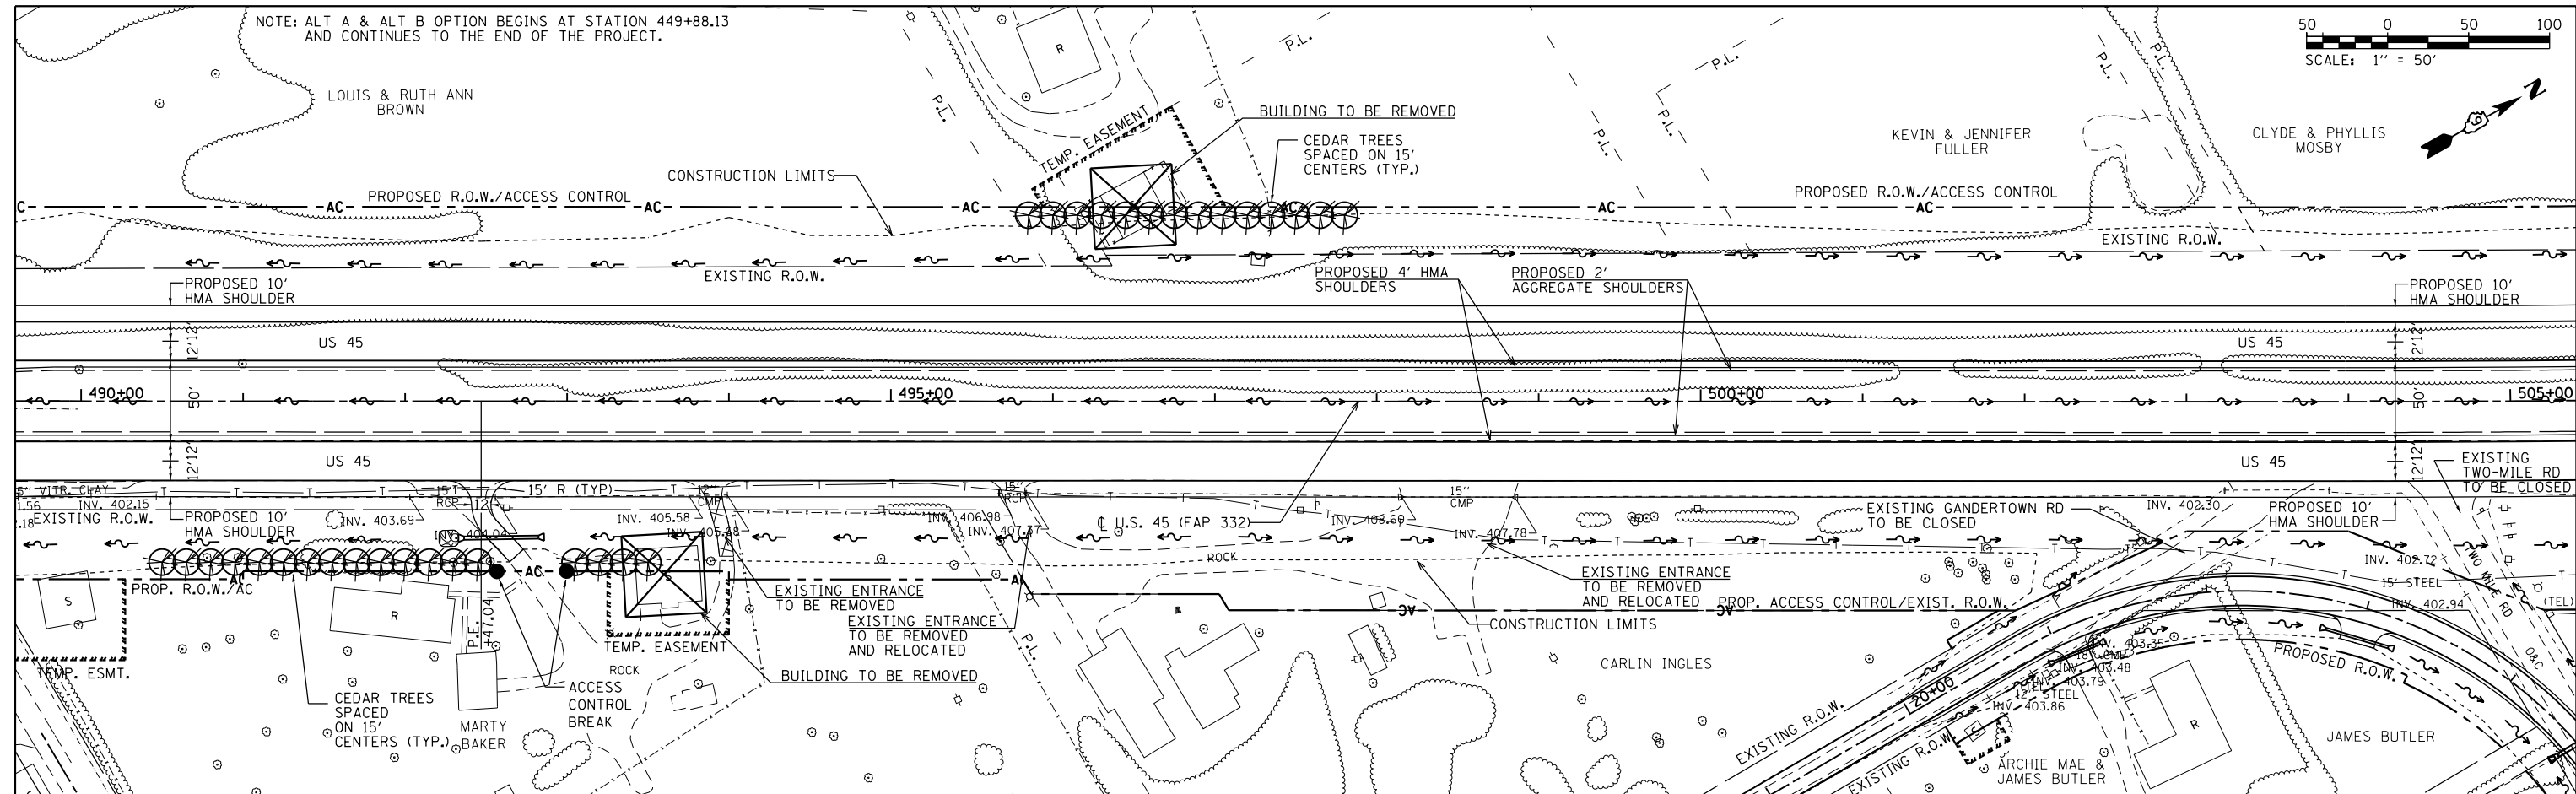


NOTE: ALT A & ALT B OPTION BEGINS AT STATION 449+88.13 AND CONTINUES TO THE END OF THE PROJECT.

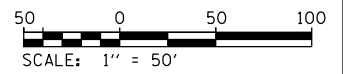

DATE	
BY	
PLAN	SURVEYED
	NOTED
	ALIGNED
	CHECKED
	DESIGNED
	DRAWN
	FILE NAME

DATE	
BY	
PROFILE	SURVEYED
	NOTED
	GRADES
	CHECKED
	STRUCTURE
	NOTATIONS
	CHKD

FILE NAME =	USER NAME = bemory	DESIGNED -	REVISED -	<b>STATE OF ILLINOIS</b> <b>DEPARTMENT OF TRANSPORTATION</b>	<b>ROADWAY PLAN &amp; PROFILE</b> <b>U.S. 55</b>	F.A.P. RTE.	SECTION	COUNTY	TOTAL SHEETS	SHEET NO.
P:\Projects\2011 Projects\11297 - I00T US45	Ph2\CV\CADD Sheets\0978077-sht-plnprof-US45	DRAWN	REVISED			332	(29,30)R-1	SALINE	745	153
PLOT SCALE = 100.0000' / in.	CHECKED	REVISED	REVISED			CONTRACT NO. 78077				
PLOT DATE = 4/30/2014	DATE	REVISED	REVISED			ILLINOIS FED. AID PROJECT				