
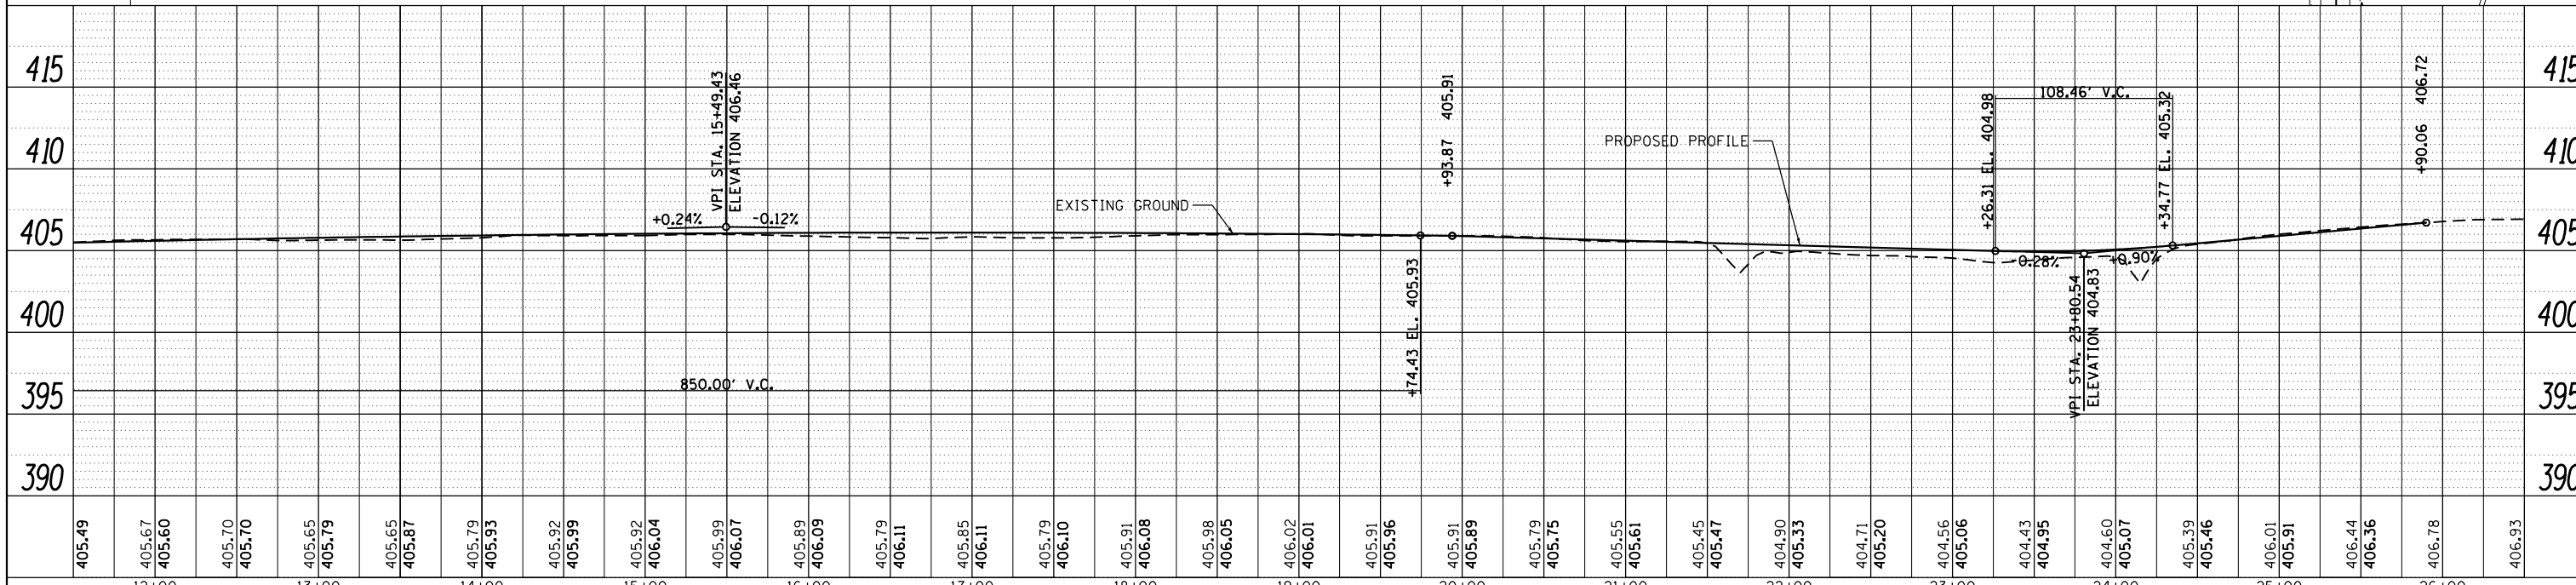


PLAN	SURVEYED	DATE
	PLOTTED	
	ALIGNED	
	CHECKED	
	FILED	
	NO.	
	NO.	
	NO.	

PROFILE	SURVEYED	DATE
	PLOTTED	
	GRADES	
	CHECKED	
	STRUCTURE	
	NOTATIONS	
	CPAD	
	NO.	
	NO.	
	NO.	

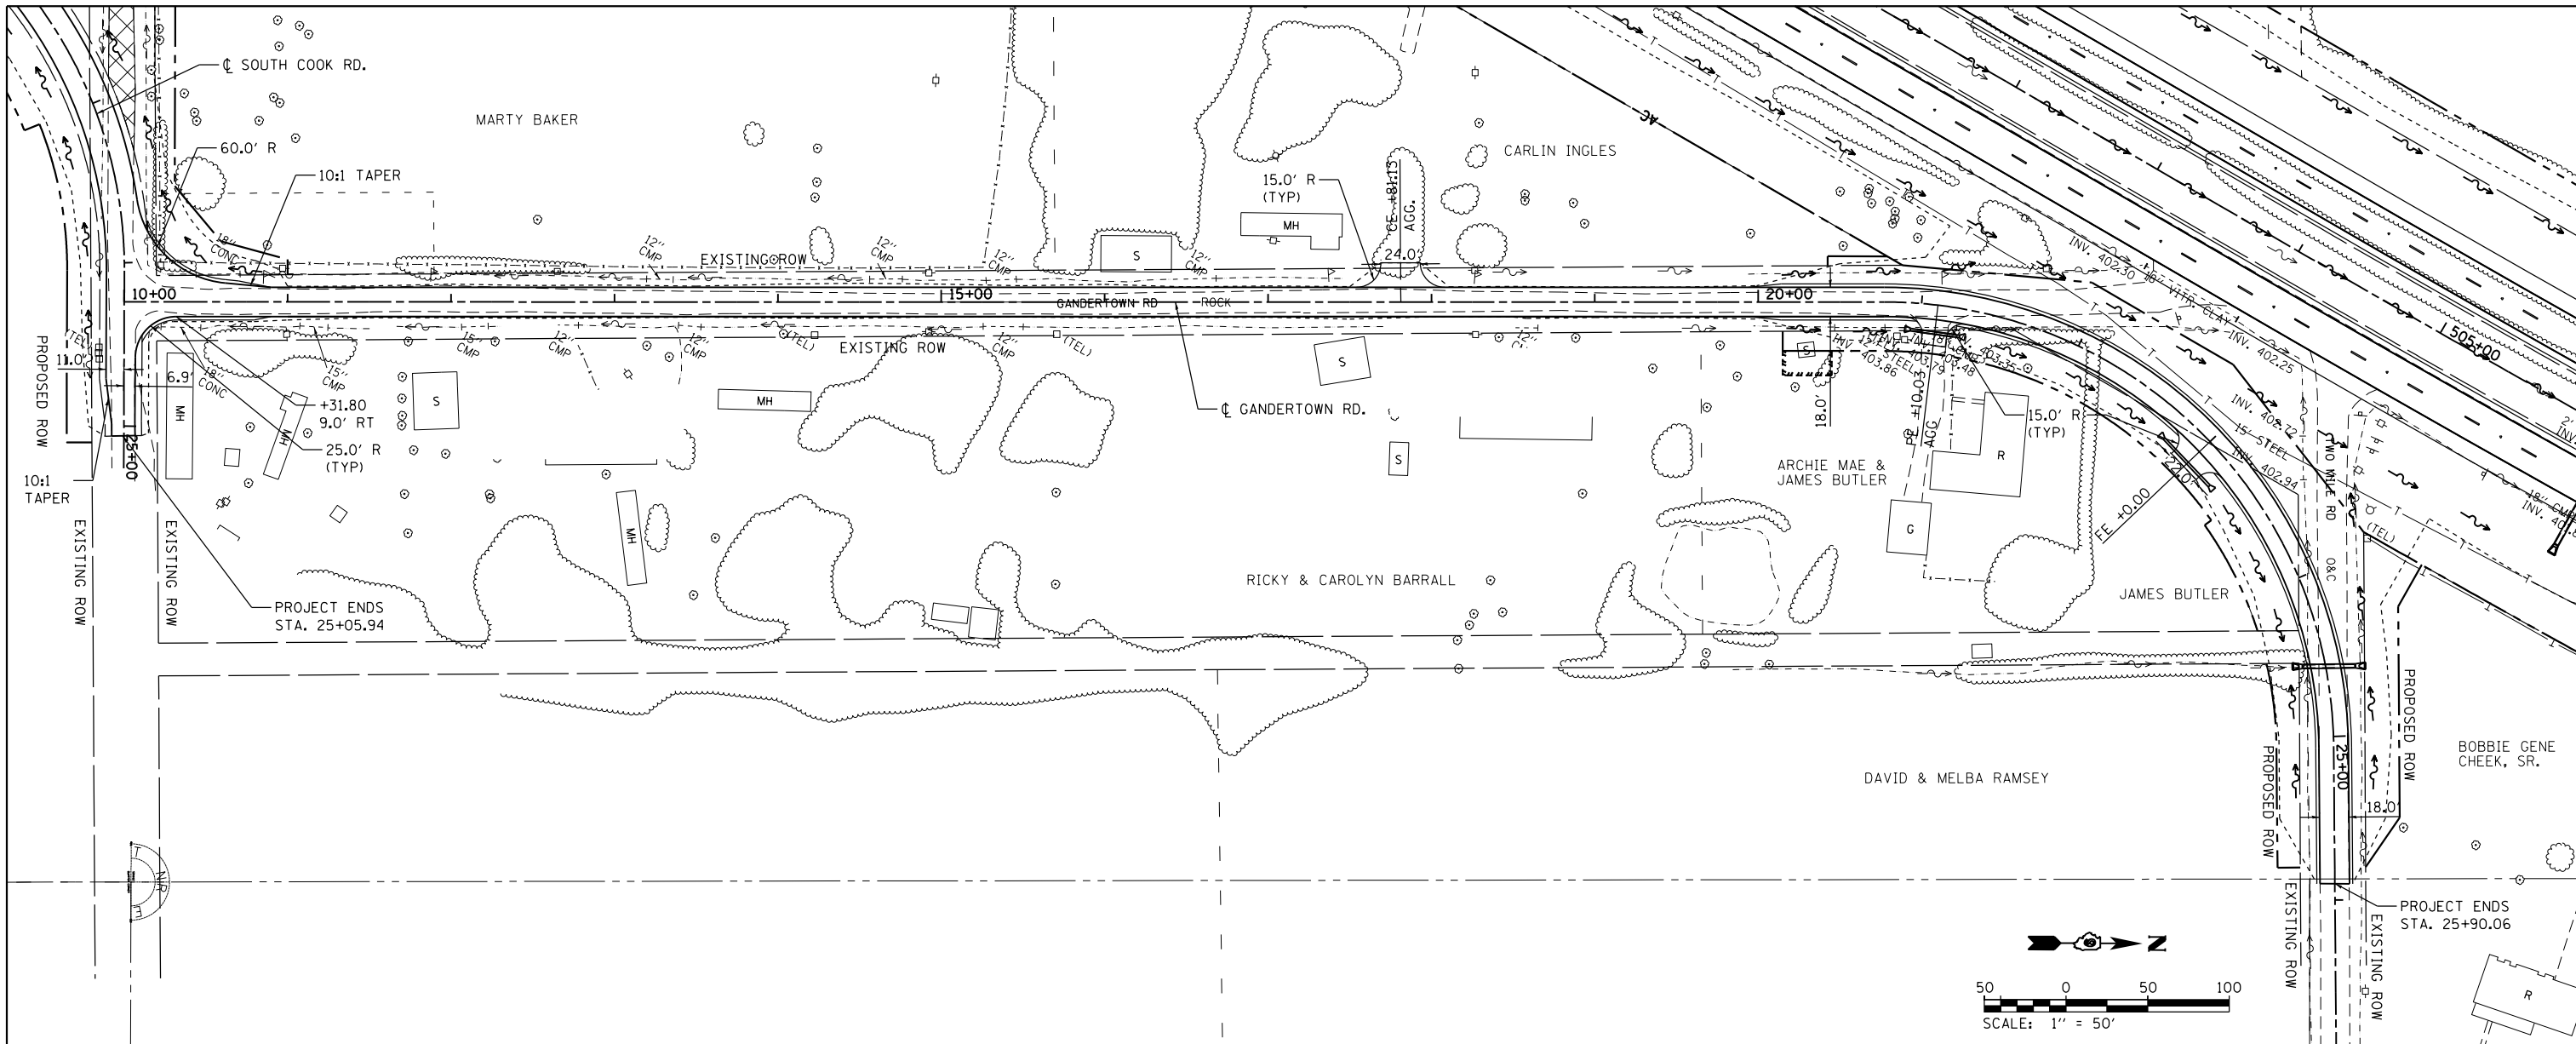

FILE NAME =	USER NAME = bemery	DESIGNED -	REVISED -	F.A.P. RTE. 332	SECTION (29,30)R-1	COUNTY SALINE	TOTAL SHEETS 745	SHEET NO. 172
P:\Projects\2011 Projects\11297 - 100T US45	Ph2\CV\CADD Sheets\0978077-shr-plnprof-Cross	DRAWN -	REVISED -	SCALE: 1" = 50'	SHEET OF SHEETS	STA. 13+00.00 TO STA. 27+00.00	CONTRACT NO. 78077	ILLINOIS FED. AID PROJECT
Default	PLOT SCALE = 100.0000' / in.	CHECKED -	REVISED -					
	PLOT DATE = 4/30/2014	DATE -	REVISED -					

**STATE OF ILLINOIS
DEPARTMENT OF TRANSPORTATION**

**ROADWAY PLAN & PROFILE
GANDERTOWN ROAD**