
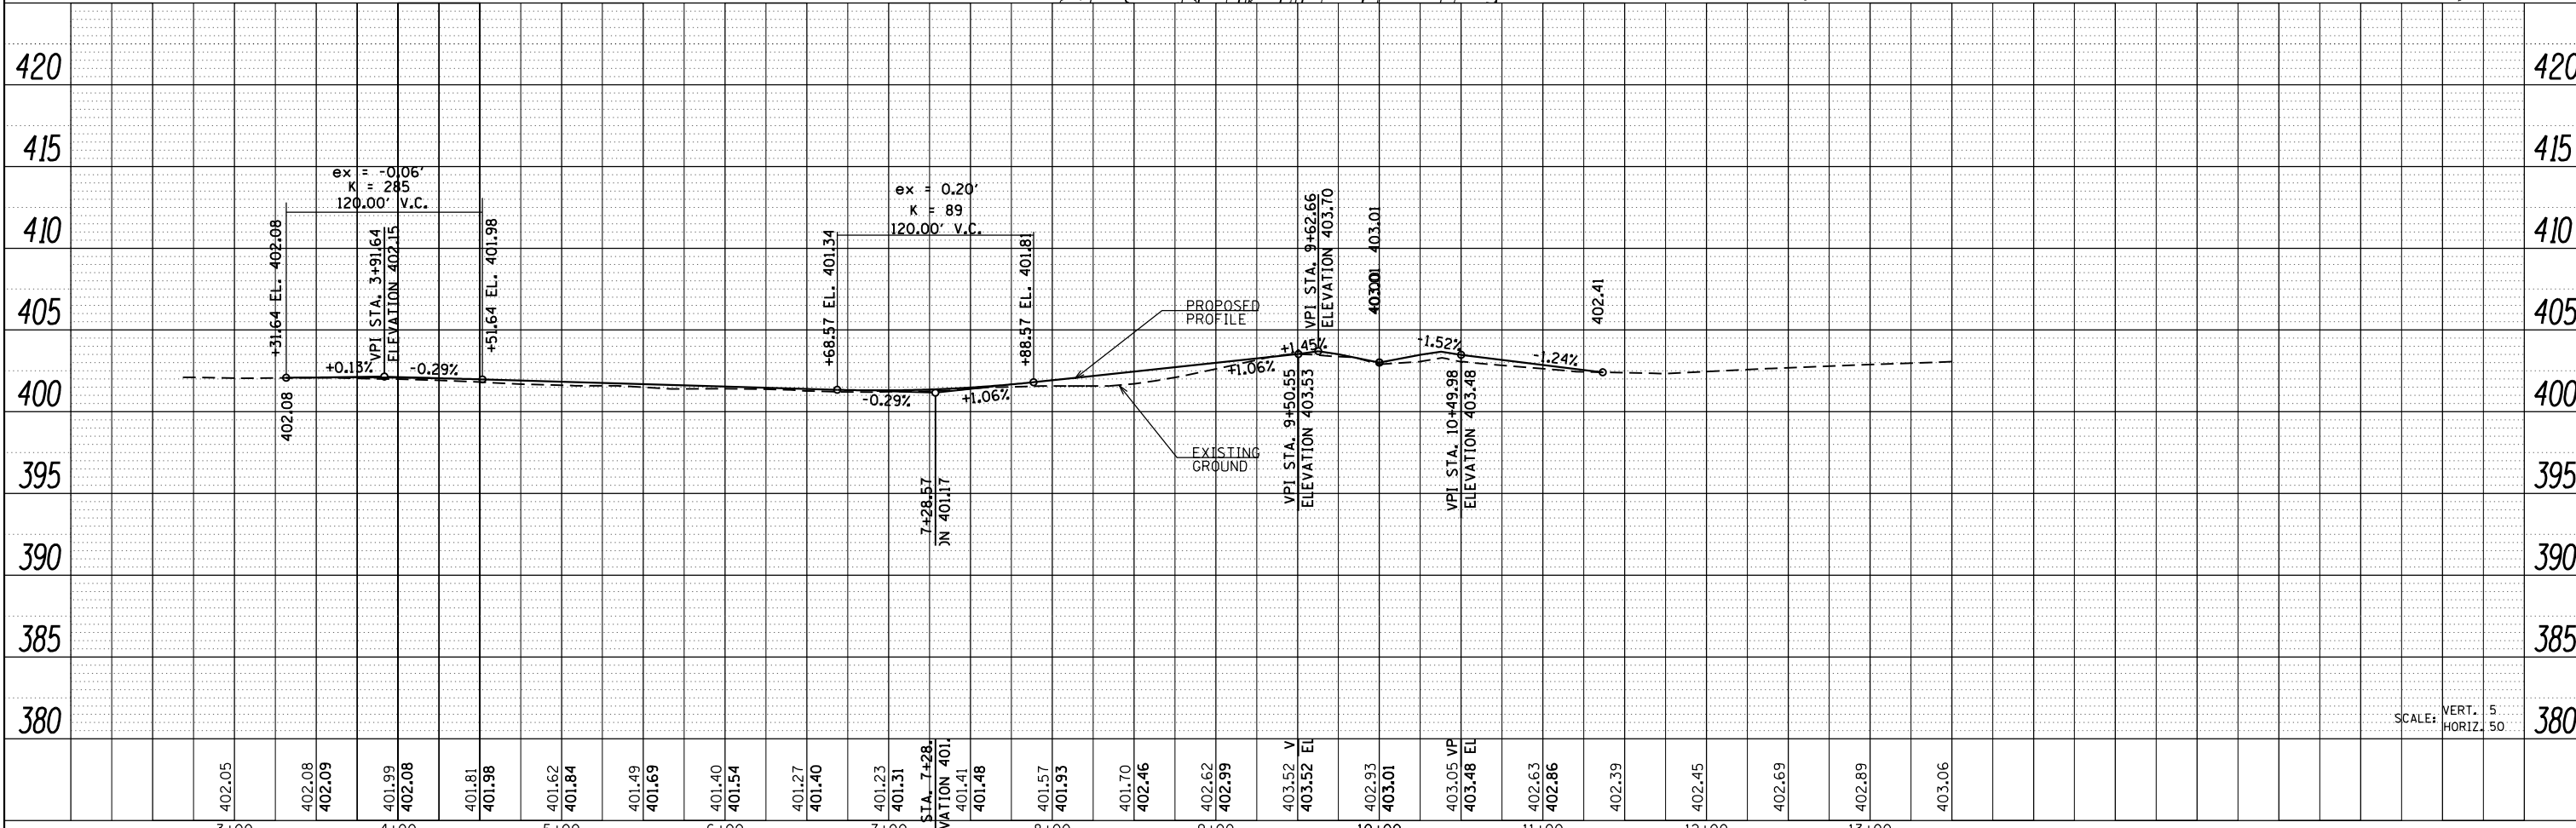


PLAN	SURVEYED	DATE
	PLOTTED	
	CHECKED	
	FILE NAME	
	NO.	

PROFILE	SURVEYED	DATE
	PLOTTED	
	CHECKED	
	FILE NAME	
	NO.	

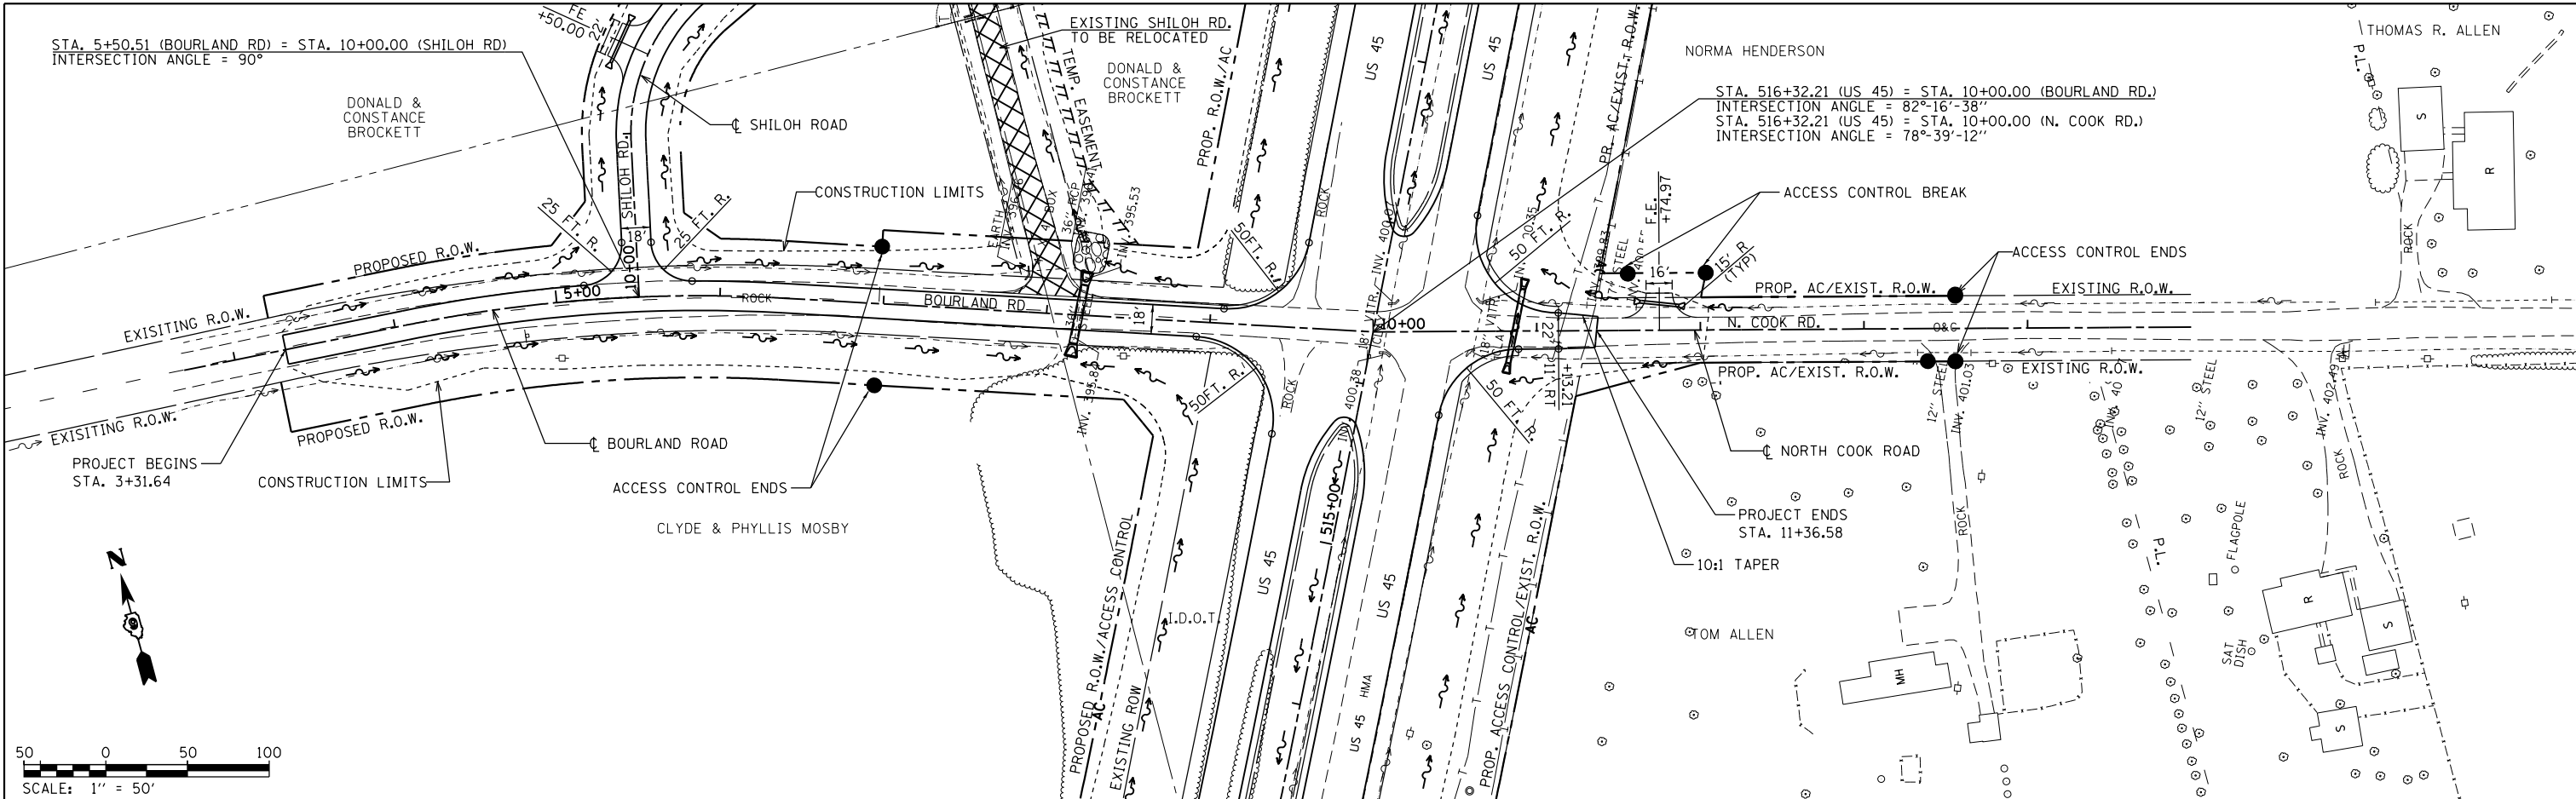

402.05	3+00
402.08	3+00
402.09	3+00
401.99	4+00
402.08	4+00
401.81	4+00
401.98	4+00
401.62	5+00
401.84	5+00
401.49	6+00
401.69	6+00
401.40	6+00
401.54	6+00
401.27	7+00
401.40	7+00
401.23	7+00
401.31	7+00
401.48	7+00
401.57	8+00
401.93	8+00
401.70	8+00
402.46	8+00
402.62	9+00
402.99	9+00
403.52 V	9+00
403.52 EL	9+00
402.93	10+00
403.01	10+00
403.05 VP	10+00
403.48 EL	10+00
402.63	11+00
402.86	11+00
402.39	12+00
402.45	12+00
402.69	13+00
402.89	13+00
403.06	13+00

FILE NAME =	USER NAME = bemery	DESIGNED -	REVISED -
P:\Projects\2011 Projects\11297 - 100T US45	Ph2\CV\CADD Sheets\0978077-shr-plnprof-Cross	DRAWN -	REVISED -
	PLOT SCALE = 100.0000' / in.	CHECKED -	REVISED -
	PLOT DATE = 4/30/2014	DATE -	REVISED -

**STATE OF ILLINOIS
DEPARTMENT OF TRANSPORTATION**

**ROADWAY PLAN & PROFILE
BOURLAND ROAD & N. COOK ROAD**

F.A.P. RTE.	SECTION	COUNTY	TOTAL SHEETS	SHEET NO.
332	(29,30)R-1	SALINE	745	174
CONTRACT NO. 78077			ILLINOIS FED. AID PROJECT	

SCALE: 1" = 50' SHEET NO. OF SHEETS STA. 3+00.00 TO STA. 13+00.00