
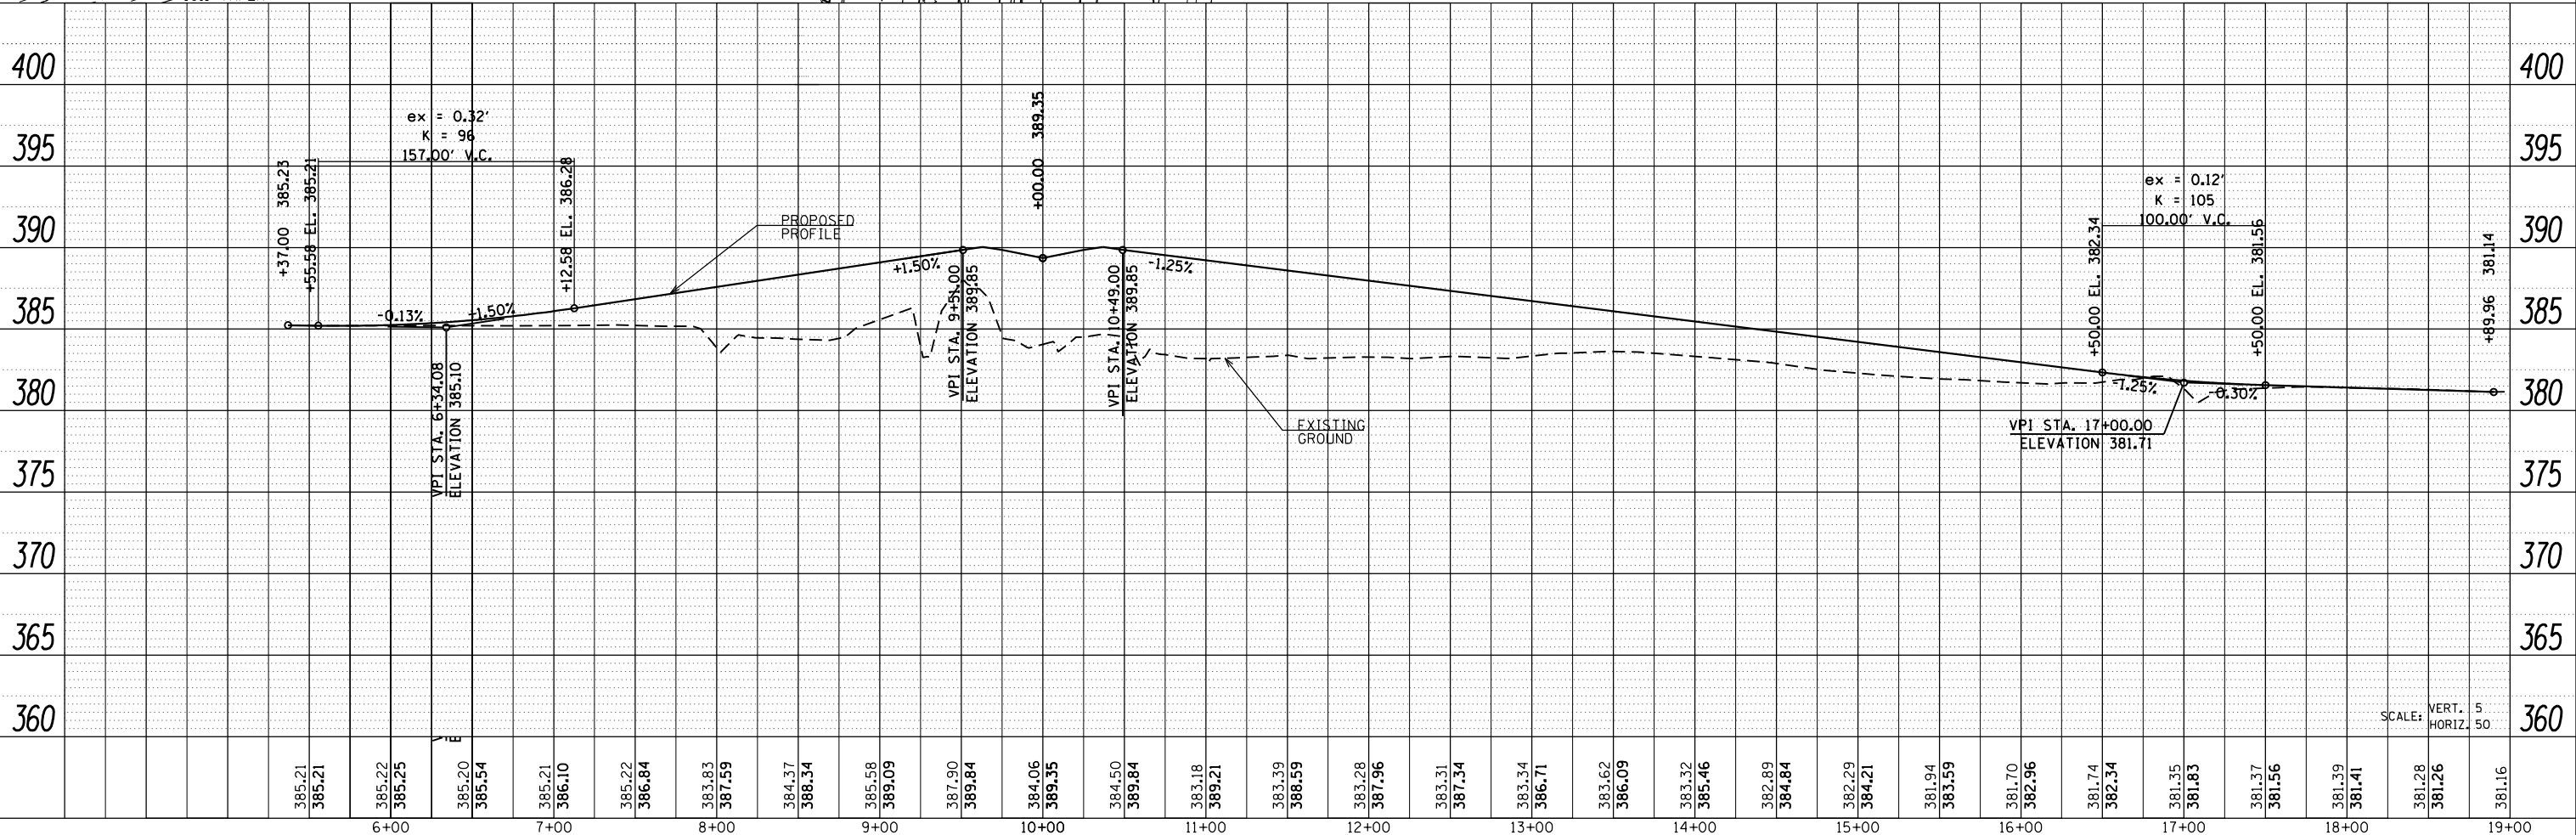
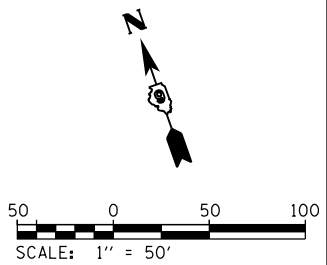


DATE: _____
 BY: _____
 SURVEYED _____
 PLOTTED _____
 ALIGNED CHECKED _____
 NOTE BOOK NO. _____
 CADD FILE NAME _____

DATE: _____
 BY: _____
 SURVEYED _____
 PLOTTED _____
 GRADES CHECKED _____
 NOTE BOOK NO. _____
 STRUCTURE NOTATIONS CHECKED _____

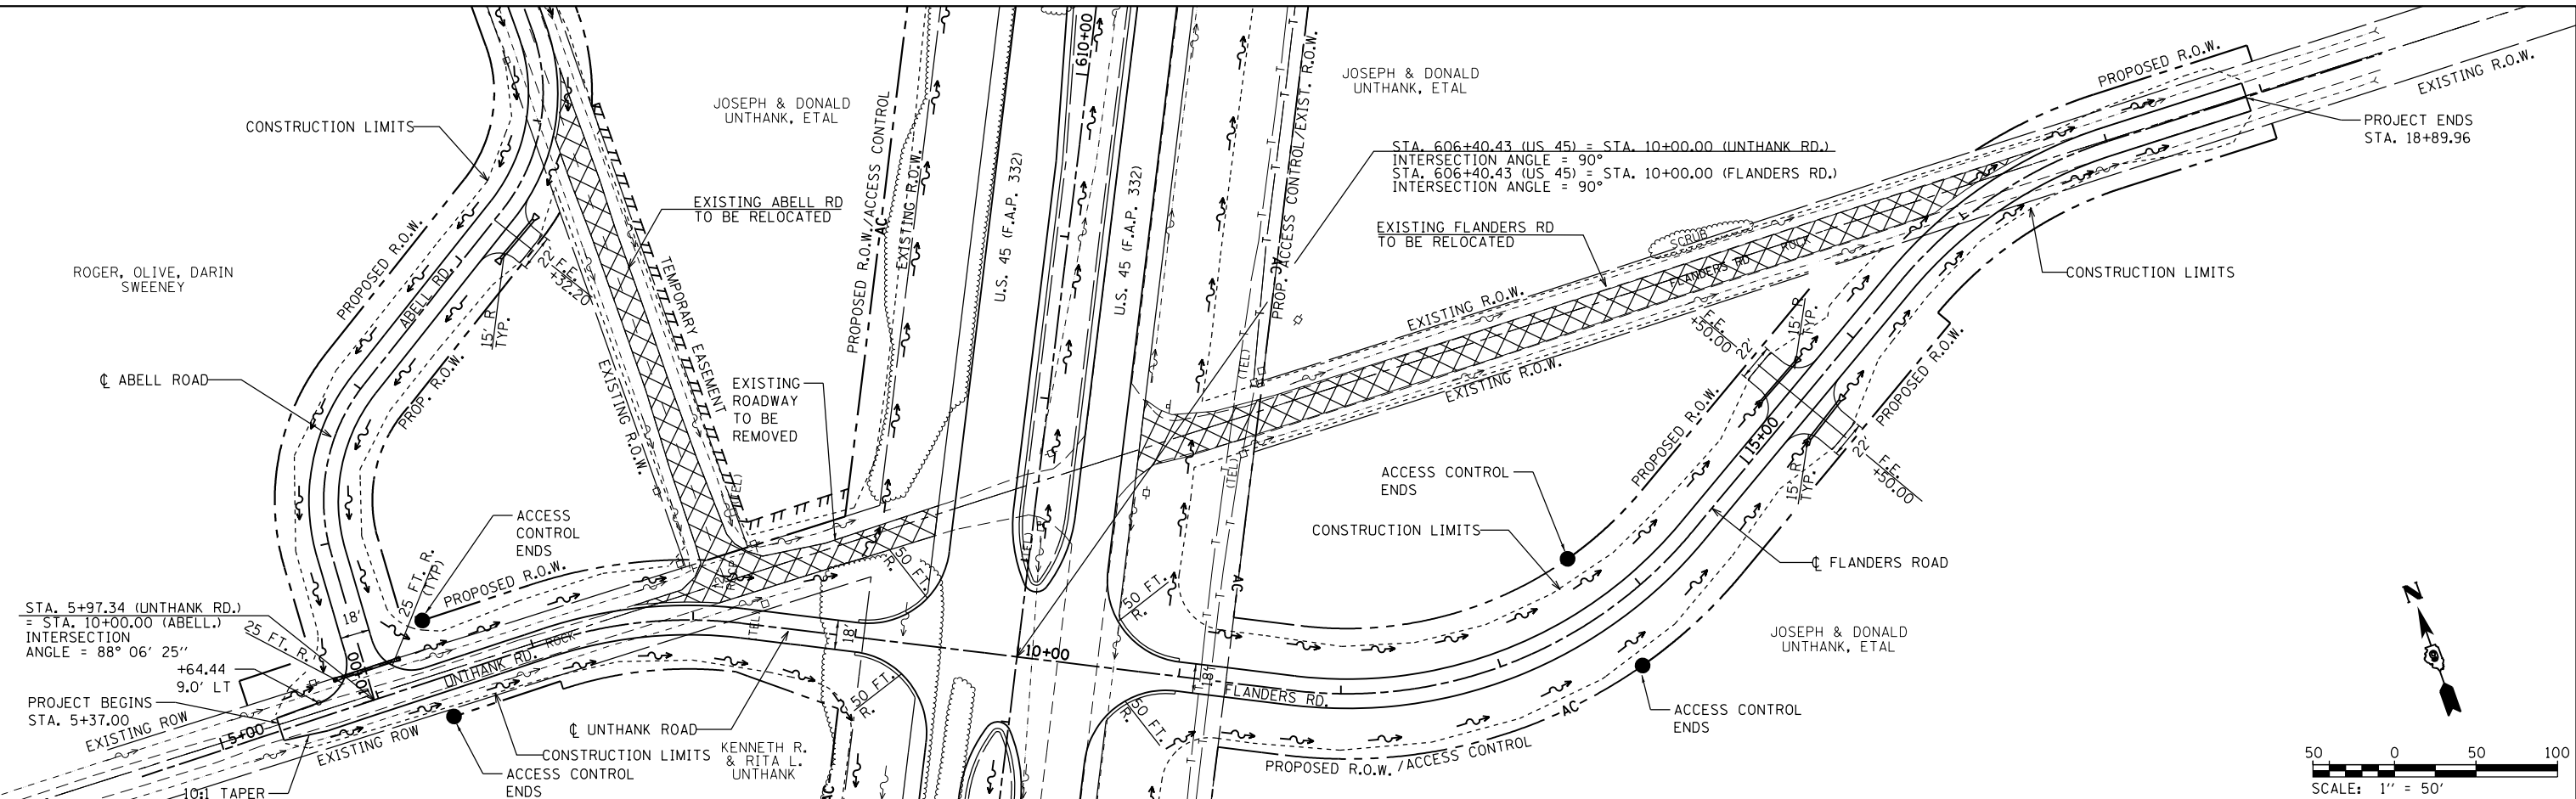

FILE NAME =				USER NAME = bemory				DESIGNED -				REVISED -				STATE OF ILLINOIS DEPARTMENT OF TRANSPORTATION	ROADWAY PLAN & PROFILE UNTHANK ROAD & FLANDERS ROAD				F.A.P. R.T.E. 332	SECTION (29,30)R-1	COUNTY SALINE	TOTAL SHEETS	SHEET NO. 177
P:\Projects\2011 Projects\11297 - 100T US45				Ph2\CV\CAADD Sheets\0978077-shr-plnprof-Cross				DRAWN -				CHECKED -					SCALE: VERT. 5' / HORIZ. 50'	CONTRACT NO. 78077							
PLOT SCALE = 100.0000' / 1" / 1" /				CHECKED -				REVISED -				DATE -						ILLINOIS FED. AID PROJECT							
PLOT DATE = 4/30/2014				DATE -				REVISED -				SCALE: 1" = 50'						SHEET NO. OF SHEETS STA. 6+00.00 TO STA. 19+00.00							