

**MAINTENANCE OF TRAFFIC STAGE 1A (THIS SHEET)**

**SEQUENCE OF CONSTRUCTION**

1. WIDEN EXISTING U.S. 45 TO THE NORTH (BASE AND BINDER COURSE ONLY - SURFACE COURSE TO BE CONSTRUCTED IN STAGE 3). CONSTRUCT CURB & GUTTER, ENTRANCES, AND SIDEWALK.
2. CLOSE FOURTH STREET AND RECONSTRUCT FOURTH STREET BRIDGE.

**TRAFFIC PLACEMENT**


1. MAINTAIN TRAFFIC ON EXISTING U.S. 45
2. FOURTH STREET SHALL BE CLOSED TO TRAFFIC FOR BRIDGE REPLACEMENT
3. ALL ENTRANCES SHALL REMAIN OPEN AND SHALL BE CONSTRUCTED UNDER TRAFFIC

**TRAFFIC CONTROL STANDARDS**

701006, 701201, 701326, 701502, 701901

**TRAFFIC CONTROL PAYMENT**


TRAFFIC CONTROL AND PROTECTION, LUMP SUM AS PER TRAFFIC CONTROL STANDARD USED

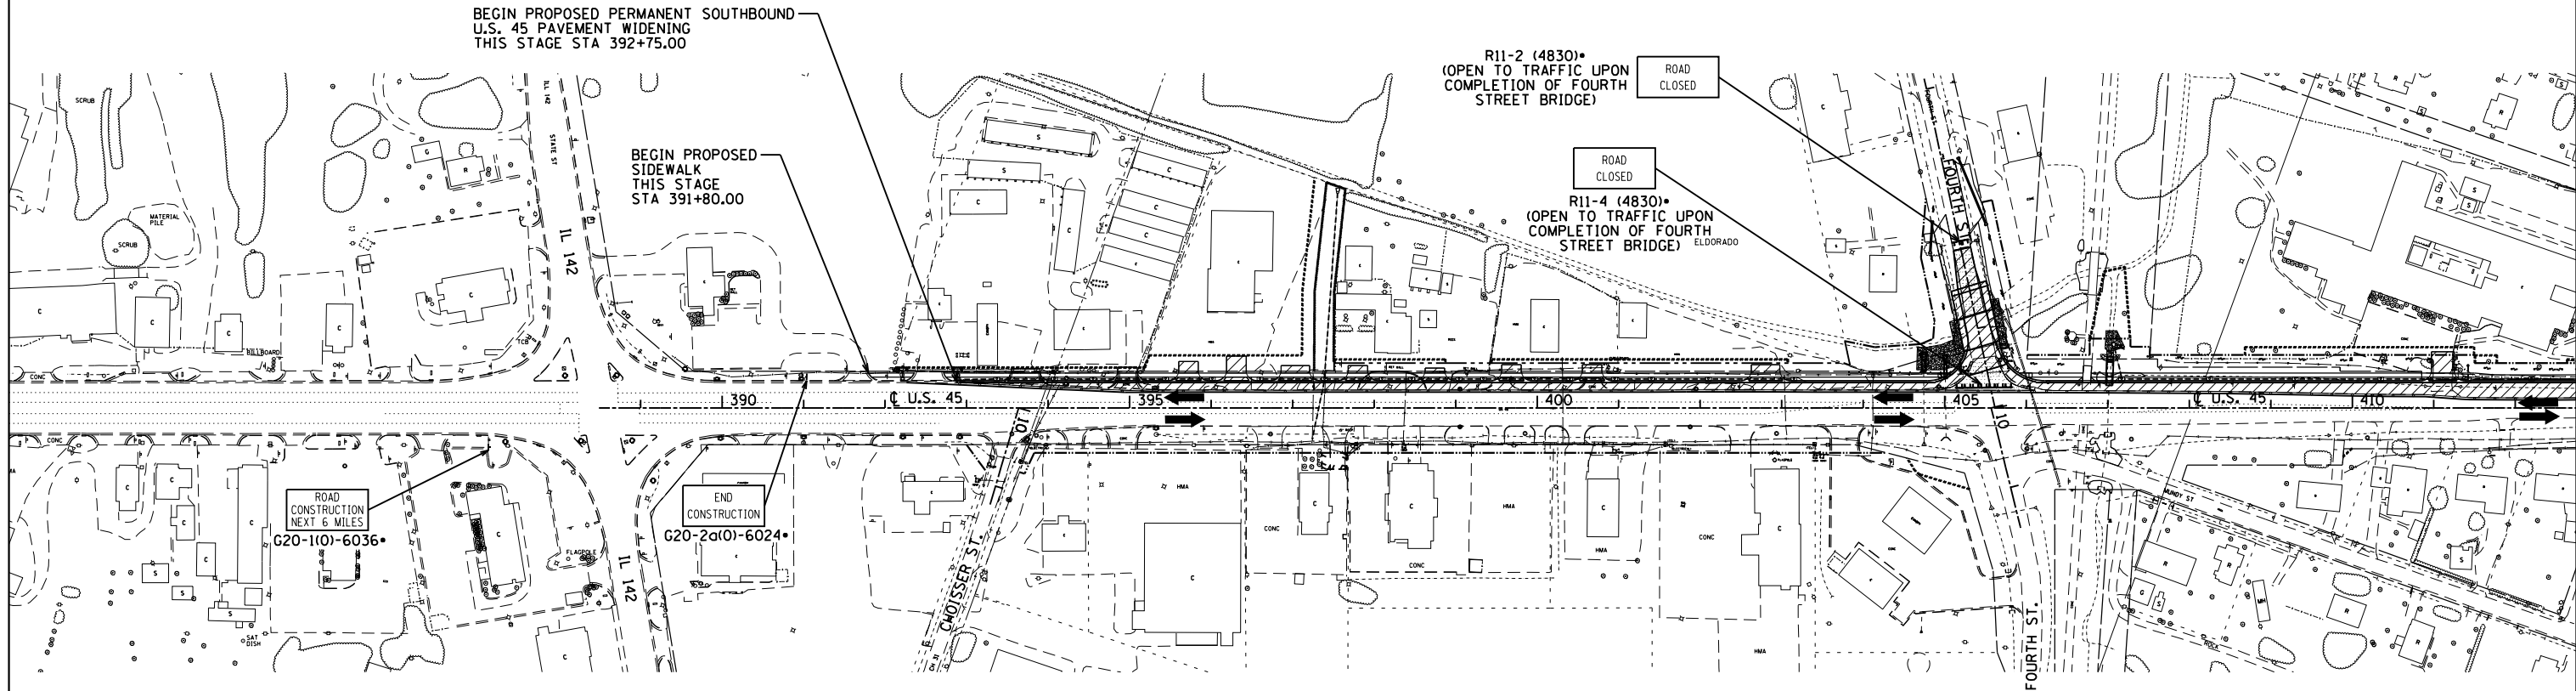

**LEGEND**

	TEMPORARY PAVEMENT CONSTRUCTED AS NOTED		DIRECTION OF TRAFFIC FLOW
	PERMANENT PAVEMENT CONSTRUCTED THIS STAGE		CONSTRUCTION SIGN
	PERMANENT PAVEMENT CONSTRUCTED IN PREVIOUS STAGE		TYPE III BARRICADE
	PAVEMENT REMOVAL THIS STAGE		DRUMS WITH STEADY BURNING MONODIRECTIONAL LIGHTS 25' CENTERS
			SIGN PANEL/BARRICADE ASSEMBLY (INCLUDED IN THE COST FOR TRAFFIC CONTROL AND PROTECTION, LUMP SUM)

**NOTES:**  
ALL SIDEROADS / ENTRANCES ARE TO REMAIN OPEN AND BE CONSTRUCTED WITH MINIMAL TEMPORARY SHUTDOWNS AT THE DIRECTION OF THE ENGINEER.

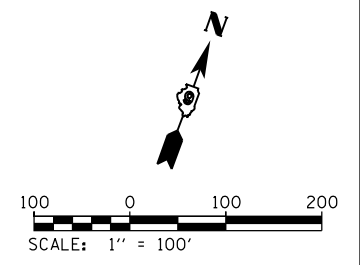

FILE NAME =	USER NAME = bemory	DESIGNED -	REVISED -	<b>STATE OF ILLINOIS DEPARTMENT OF TRANSPORTATION</b>	<b>CONSTRUCTION STAGING PLAN STAGE 1A</b>	F.A.P. RTE.	SECTION	COUNTY	TOTAL SHEETS	SHEET NO.
P:\Projects\2011 Projects\11297 - IDOT US 45 Ph2\CV\CADD Sheets\0978077-sht-Stage1A.dwg	PLOT SCALE = 200.0000' / in.	DRAWN -	REVISED -			332	(29,30)R-1	SALINE	745	193
Default	PLOT DATE = 4/30/2014	CHECKED -	REVISED -			CONTRACT NO. 78077				
		DATE -	REVISED -			SCALE: 1" = 100'		SHEET OF SHEETS		STA. 388+50.00 TO STA. 412+00.00