


	TEMPORARY PAVEMENT CONSTRUCTED AS NOTED		PERMANENT PAVEMENT CONSTRUCTED THIS STAGE		PERMANENT PAVEMENT CONSTRUCTED IN PREVIOUS STAGE		ROADWAY REMOVAL THIS STAGE		DIRECTION OF TRAFFIC FLOW		TYPE III BARRICADE		TEMPORARY FLOW ARROW		DRUMS WITH STEADY BURNING MONODIRECTIONAL LIGHTS @ 25' CENTERS		SIGN PANEL/BARRICADE ASSEMBLY (INCLUDED IN THE COST FOR TRAFFIC CONTROL AND PROTECTION, LUMP SUM)
--	--	--	--	--	---	--	-------------------------------	--	---------------------------	--	--------------------	--	----------------------	--	--	--	---

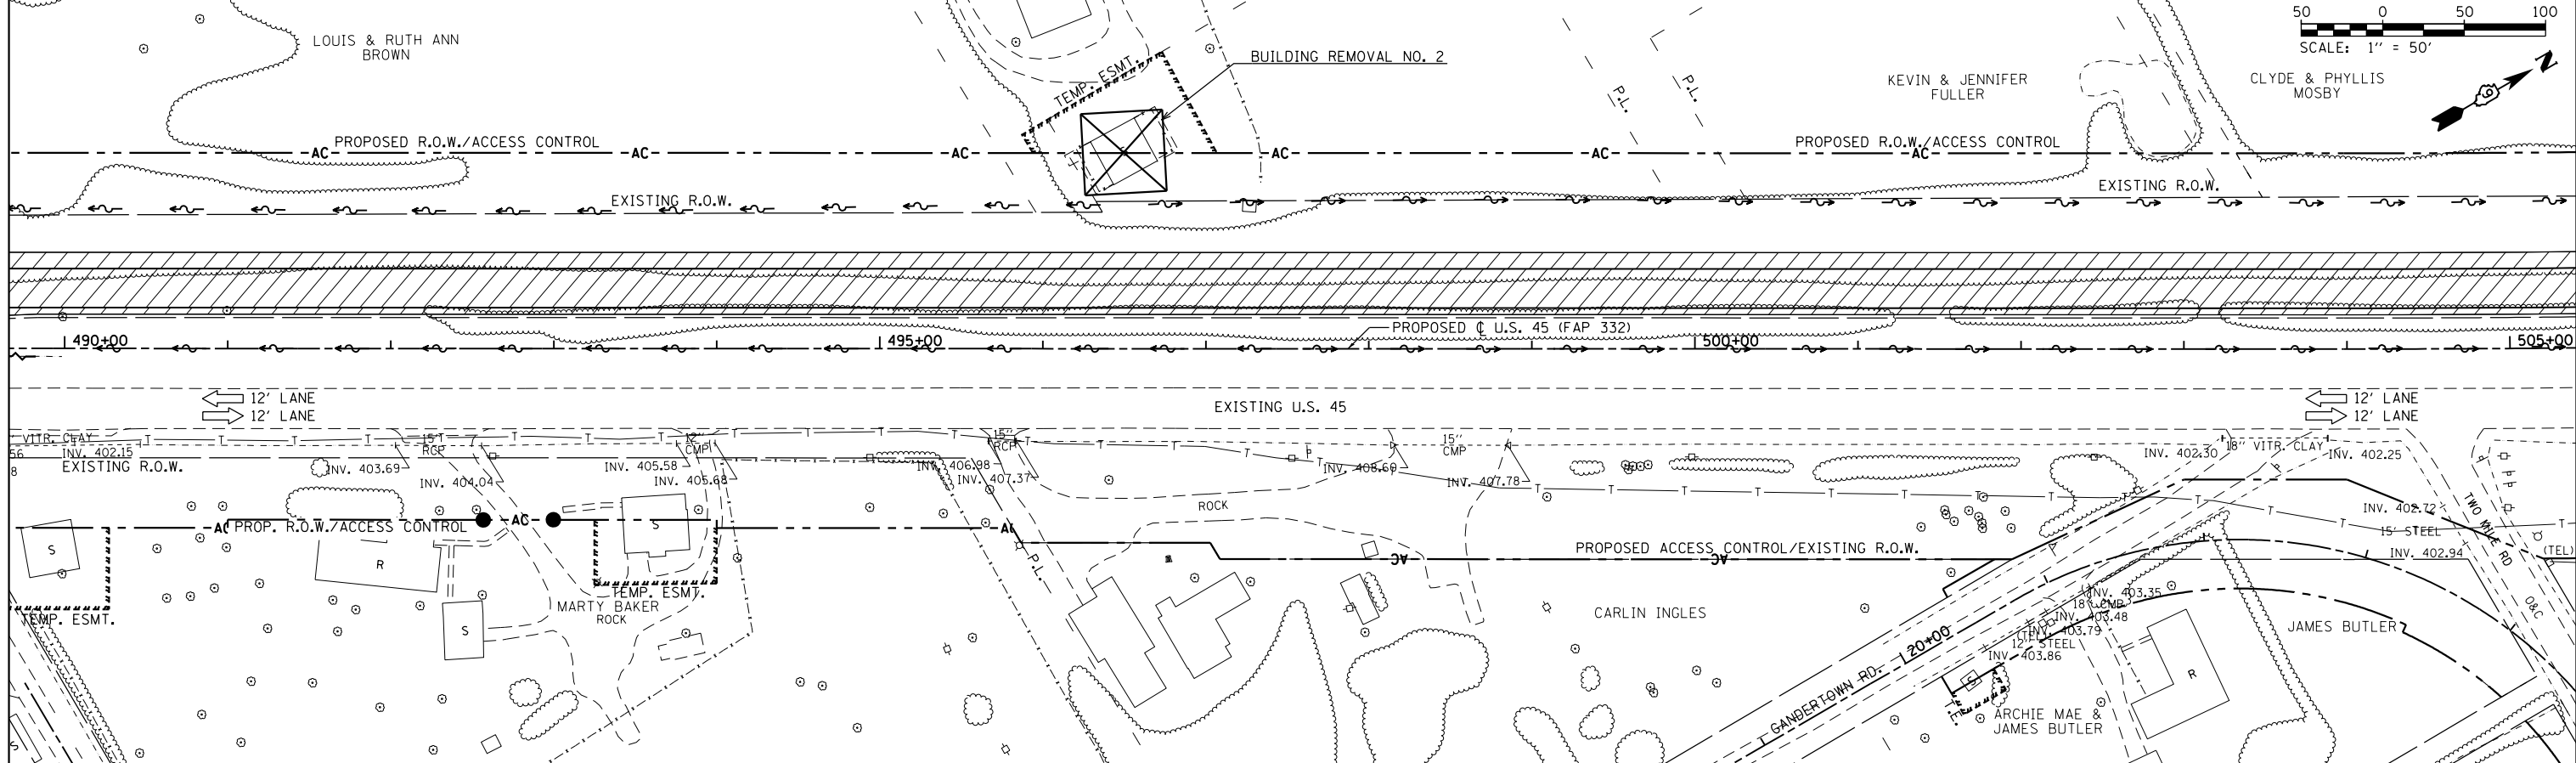

FILE NAME =	USER NAME = bemery	DESIGNED -	REVISED -	STATE OF ILLINOIS DEPARTMENT OF TRANSPORTATION				MAINTENANCE OF TRAFFIC - STAGE 1A U.S. 45				F.A.P. RTE.	SECTION	COUNTY	TOTAL SHEETS	SHEET NO.
P:\Projects\2011 Projects\11297 - IDOT US 45 Ph2\CV\CADD Sheets\0978077-sht-MOT-Stage1A.dgn	PLOT SCALE = 100.0000' / in.	CHECKED -	REVISED -									332	(29,30)R-1	SALINE	745	206
Default	PLOT DATE = 4/30/2014	DATE -	REVISED -	SCALE: 1" = 50'				SHEET OF SHEETS STA. 475+00.00 TO STA. 505+00.00				CONTRACT NO. 78077				