


**PROPOSED URBAN TANGENT TYPICAL SECTION**

TO BE USED: STA. 392+75.00 TO 411+87.84  
 NOTE: EXISTING CURB & GUTTER  
 STA. 392+75.00 TO STA. 406+29.38 ONLY

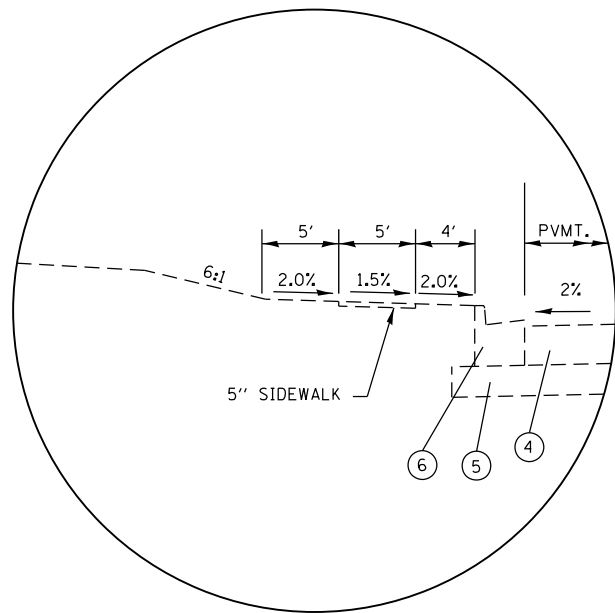

**\*SIDEWALK DETAIL**


SLOPE AT 1.5% TOWARD PAVEMENT STA. 392+75.00 TO 405+59.30 LT  
 SLOPE AT 1.5% AWAY FROM PAVEMENT STA. 405+59.30 TO 432+83.89 LT

**LEGEND**

- ① EXISTING HOT-MIX ASPHALT RESURFACED PCC PAVEMENT, 14"
- ② MAINTAIN TRAFFIC ON EXISTING U.S. 45
- ③ PCC SIDEWALK, 5"
- ④ HOT-MIX ASPHALT BINDER COURSE, N90, IL-19.0, 9"
- ⑤ PROCESSING LIME MODIFIED SOILS (12" MIN.) (SEE GEOTECHNICAL REPORT FOR DEPTH OF PROPOSED LIME MODIFICATION)
- ⑥ COMBINATION CONCRETE CURB & GUTTER, TYPE B-6.24
- ⑦ COMBINATION CONCRETE CURB & GUTTER REMOVAL
- ⑬ TEMPORARY PAVEMENT MARKING FROM STAGE 1A TO REMAIN IN PLACE
- ⑮ TEMPORARY CENTERLINE PAVEMENT MARKING (SEE STAGE 1B MOT SHEETS FOR TYPE)
- ⑯ TEMPORARY PAVEMENT MARKING LINE - 4" (SOLID WHITE)
- ⑰ REMOVE TEMPORARY PAVEMENT MARKING FROM STAGE 1A
- ⑳ TRAFFIC CONTROL DEVICES SHALL REMAIN AT THE TEMPORARY PAVEMENT MARKING EDGE LINE DURING THE ENTIRE STAGE



\*\* TO BE CONSTRUCTED BEFORE PLACING LANES UNDER TRAFFIC IN STAGE 1B

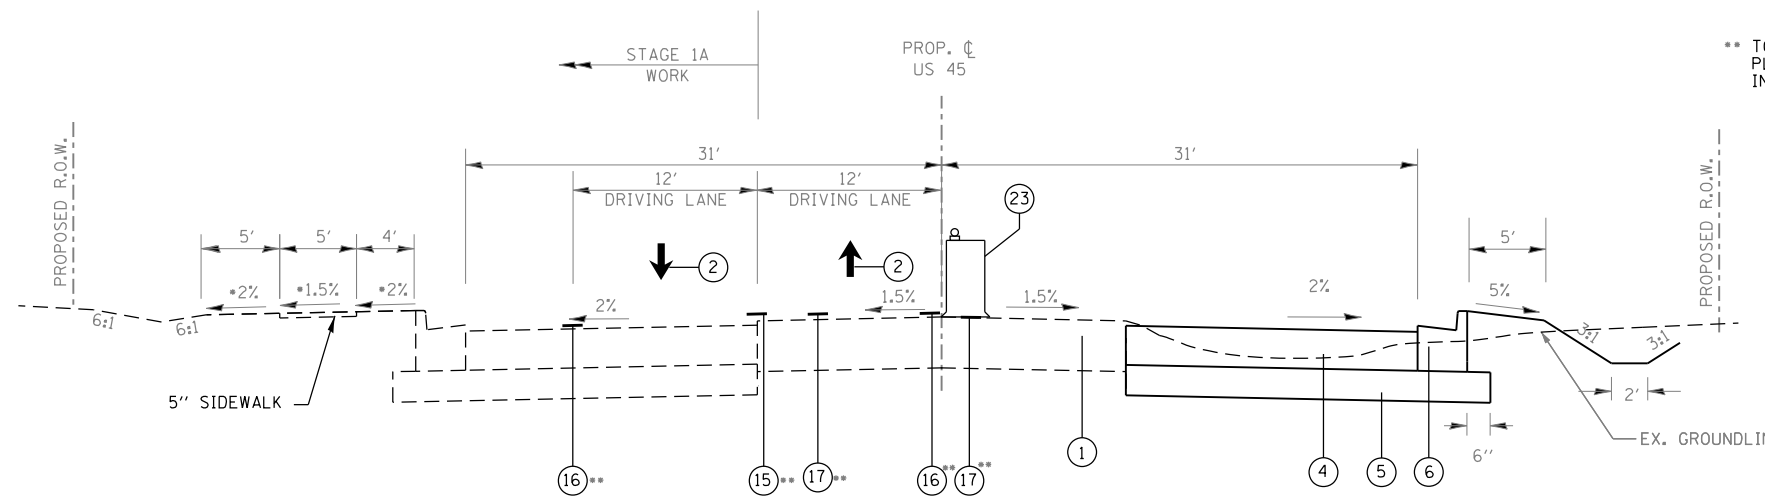

**PROPOSED URBAN TANGENT TYPICAL SECTION**

TO BE USED: STA. 411+87.84 TO 422+32.59

FILE NAME =	USER NAME = bemery	DESIGNED -	REVISED -	<b>STATE OF ILLINOIS DEPARTMENT OF TRANSPORTATION</b>	<b>CONSTRUCTION STAGING PLAN STAGE 1B</b>			F.A.P. RTE.	SECTION	COUNTY	TOTAL SHEETS	SHEET NO.
P:\Projects\2011 Projects\11297 - IDOT US 45 Ph2\CV\CADD Sheets\0978077-sht-Stage1B.dwg	DRAWN -	REVISED -	REVISED -					332	(29,30)R-1	SALINE	745	242
Default	PLOT SCALE = 200.0000' / in.	CHECKED -	REVISED -		SCALE: N.T.S. SHEET OF SHEETS STA. TO STA.			CONTRACT NO. 78077				
	PLOT DATE = 4/30/2014	DATE -	REVISED -		ILLINOIS FED. AID PROJECT							