


PROPOSED RURAL TANGENT TYPICAL SECTION (EX. U.S. 45 ON RIGHT)

TO BE USED: STA. 458+45.08 TO 464+19.61
 STA. 479+66.94 TO 502+82.93
 STA. 516+21.71 TO 680+52.29

** STA. 678+00.00 TO 680+52.29
 NO PIPE UNDERDRAINS, 4"
 *** SHOULDER TREATMENT
 STA. 678+00.00 TO 680+52.29
 4' HMA SHOULDER, 8"
 2' AGG. SHOULDER, TYPE B

LEGEND

- ① EXISTING HOT-MIX ASPHALT RESURFACED PCC PAVEMENT, 14"
 - ② MAINTAIN TRAFFIC ON U.S. 45 FROM STAGE 1A
 - ④ ALT A: HOT-MIX ASPHALT BINDER COURSE, N90, IL-19.0, 9" OR ALT B: PORTLAND CEMENT CONCRETE PAVEMENT, 9" (JOINTED)
 - ⑤ PROCESSING LIME MODIFIED SOILS (12" MIN.) (SEE GEOTECHNICAL REPORT FOR DEPTH OF PROPOSED LIME MODIFICATION)
 - ⑨ SUB-BASE GRANULAR MATERIAL TYPE "C" (TO BE OMITTED IF ALT B IS USED)
 - ⑩ ALT A: HOT-MIX ASPHALT SHOULDERS, 8" OR ALT B: PORTLAND CEMENT CONCRETE SHOULDERS, 9"
 - ⑪ AGGREGATE SHOULDERS, TYPE B
 - ⑫ PIPE UNDERDRAINS, 4" (HWY STD. 601001)
 - ⑬ TEMPORARY PAVEMENT MARKING FROM STAGE 1A TO REMAIN IN PLACE
 - ⑮ TEMPORARY C PAVEMENT MARKING (SEE STAGE 3 MOT SHEETS FOR TYPE)
 - ⑯ TEMPORARY PAVEMENT MARKING LINE - 4" (SOLID WHITE)
- REMOVAL
- * TO BE CONSTRUCTED BEFORE PLACING LANES UNDER TRAFFIC IN STAGE 3

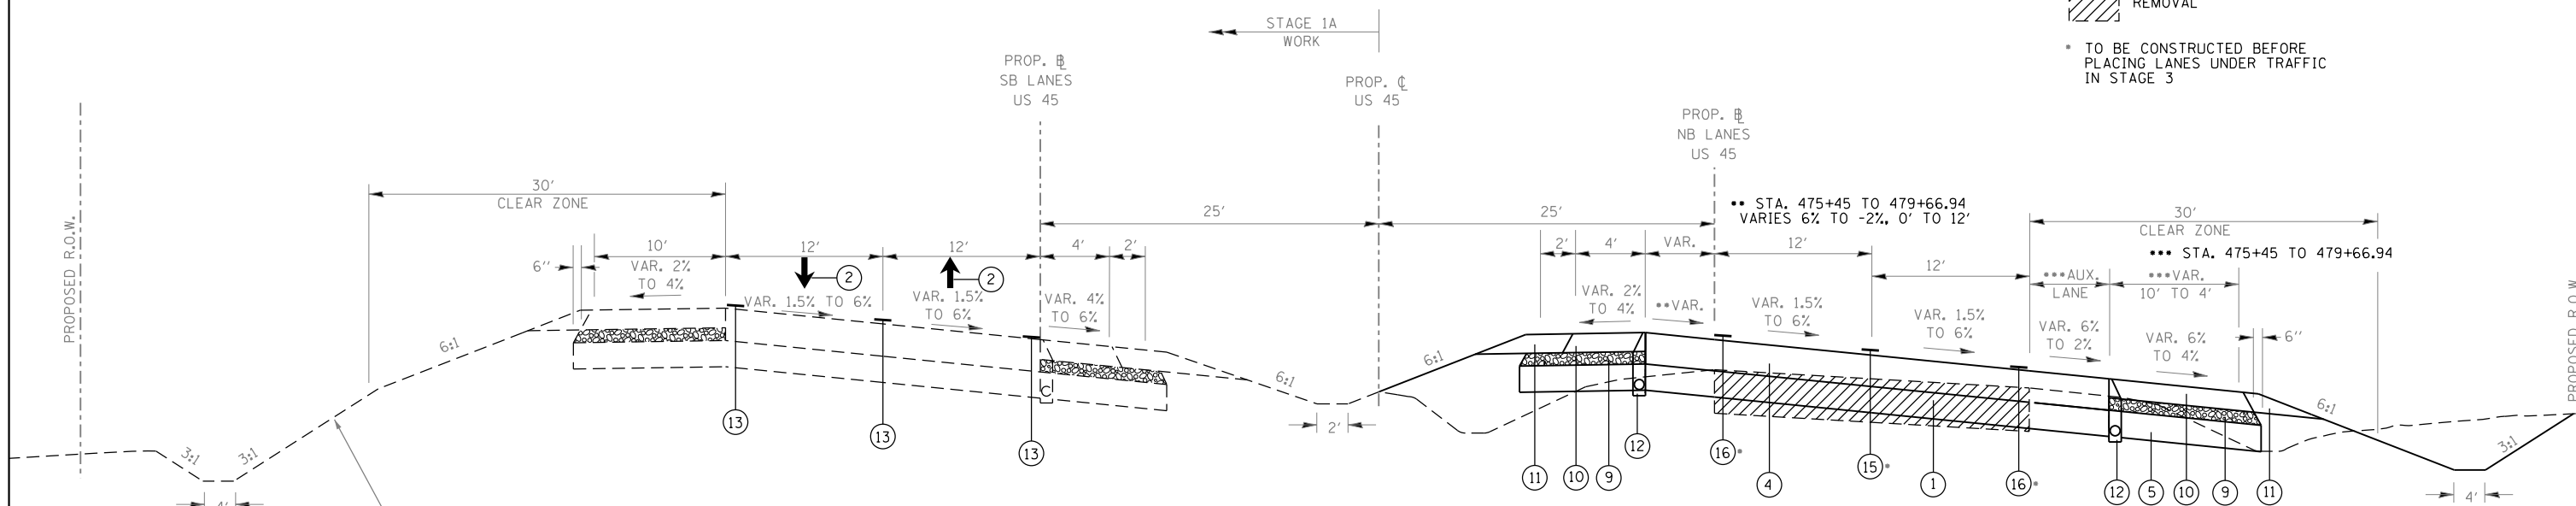

PROPOSED RURAL SUPERELEVATED TYPICAL SECTION

TO BE USED: STA. 464+19.61 TO 479+66.94

FILE NAME =	USER NAME = bemery	DESIGNED -	REVISED -	STATE OF ILLINOIS DEPARTMENT OF TRANSPORTATION	CONSTRUCTION STAGING PLAN STAGE 2				F.A.P. RTE.	SECTION	COUNTY	TOTAL SHEETS	SHEET NO.			
P:\Projects\2011 Projects\11297 - IDOT US 45 Ph2\CV\CADD Sheets\0978077-sht-Stage2.dgn		DRAWN -	REVISED -		SCALE: N.T.S.	SHEET	OF	SHEETS	STA.	TO	STA.	332	(29,30)R-1	SALINE	745	259
Default		CHECKED -	REVISED -									CONTRACT NO. 78077				
		DATE -	REVISED -									ILLINOIS FED. AID PROJECT				