

PROPOSED RURAL TRANSITION TYPICAL SECTION


TO BE USED: STA. 705+49.18 TO 710+60.78 (CL U.S. 45) = STA. 2705+55.12 TO 2710+64.21 (NB CROSSOVER)

NOTE: ALT A & ALT B OPTION ENDS AT STATION 710+60.78

LEGEND

- ① EXISTING HOT-MIX ASPHALT RESURFACED
PCC PAVEMENT, 14"
- ② MAINTAIN TRAFFIC ON EXISTING U.S. 45
- ④ ALT A: HOT-MIX ASPHALT BINDER COURSE, N90, IL-19.0, 9"
OR
ALT B: PORTLAND CEMENT CONCRETE PAVEMENT, 9" (JOINTED)
- ⑤ PROCESSING LIME MODIFIED SOILS (12" MIN.)
(SEE GEOTECHNICAL REPORT FOR DEPTH OF PROPOSED LIME MODIFICATION)
- ⑨ SUB-BASE GRANULAR MATERIAL TYPE "C"
(TO BE OMITTED IF ALT B IS USED)
- ⑩ ALT A: HOT-MIX ASPHALT SHOULDERS, 8"
OR
ALT B: PORTLAND CEMENT CONCRETE SHOULDERS, 9"
- ⑪ AGGREGATE SHOULDERS, TYPE B
- ⑫ PIPE UNDERDRAINS, 4" (HWY STD. 601001)
- ⑮ TEMPORARY CL PAVEMENT MARKING (SEE STAGE 3 MOT SHEETS FOR TYPE)
- ⑯ TEMPORARY PAVEMENT MARKING LINE - 4" (SOLID WHITE)
- ⑰ HOT-MIX ASPHALT SURFACE COURSE, MIX C, N90, 2"
- ⑳ AGGREGATE BASE COURSE TYPE A, 9"

* TO BE CONSTRUCTED BEFORE PLACING LANES UNDER TRAFFIC IN STAGE 3

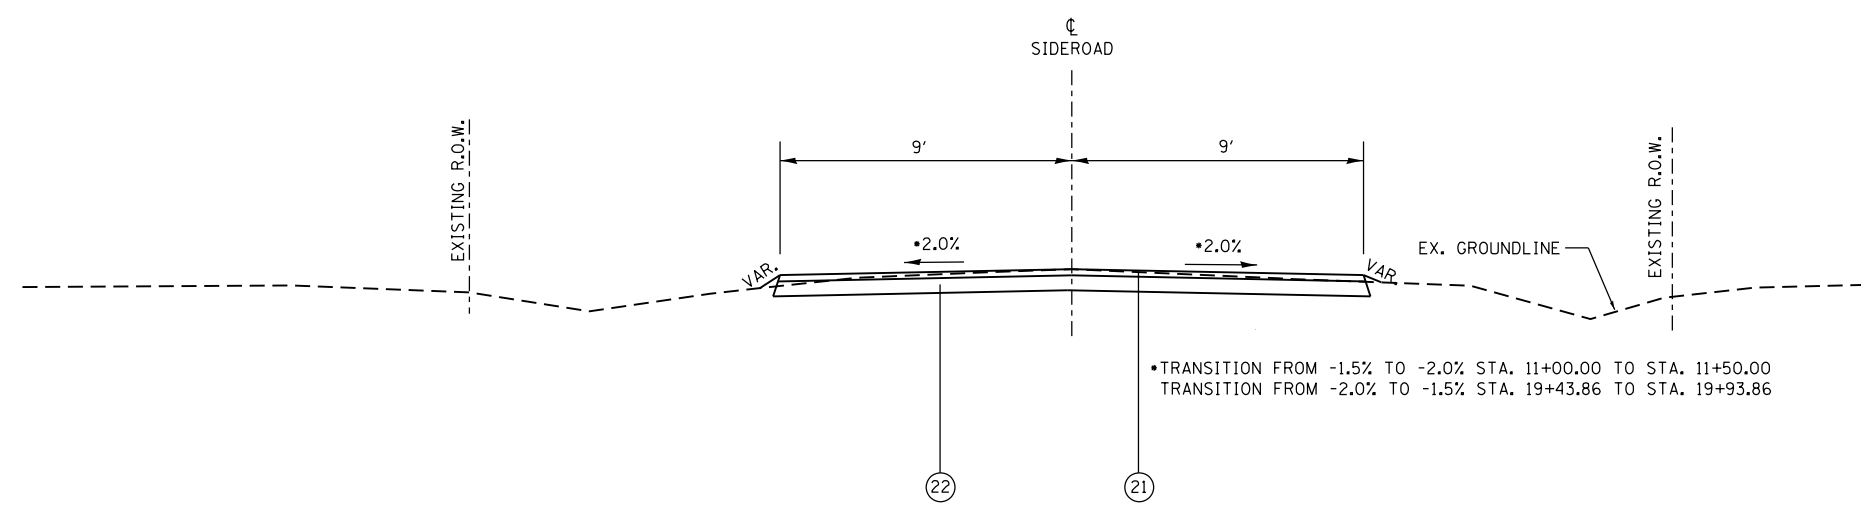

PROPOSED RURAL SIDEROAD TANGENT TYPICAL SECTION

GANDERTOWN RD. STA. 11+00.00 TO STA. 19+93.86

FILE NAME =	USER NAME = bemory	DESIGNED -	REVISED -	STATE OF ILLINOIS DEPARTMENT OF TRANSPORTATION	CONSTRUCTION STAGING PLAN STAGE 2				F.A.P. R.T.E. = 332	SECTION = (29,30)R-1	COUNTY = SALINE	TOTAL SHEETS = 745	SHEET NO. = 264
P:\Projects\2011 Projects\11297 - IDOT US#5 Ph2\CV\CADD Sheets\0978077-sht-Stage2.dgn		DRAWN -	REVISED -		SCALE: N.T.S.	SHEET	OF	SHEETS	STA.	TO	STA.	CONTRACT NO. 78077	
Default		CHECKED -	REVISED -		ILLINOIS FED. AID PROJECT								
		DATE -	REVISED -										