


TEMPORARY PAVEMENT CONSTRUCTED AS NOTED
 PERMANENT PAVEMENT CONSTRUCTED THIS STAGE
 PERMANENT PAVEMENT CONSTRUCTED IN PREVIOUS STAGE
 ROADWAY REMOVAL THIS STAGE
 DIRECTION OF TRAFFIC FLOW
 TYPE III BARRICADE
 TEMPORARY FLOW ARROW
 CONSTRUCTION SIGN
 DRUMS WITH STEADY BURNING MONODIRECTIONAL LIGHTS
 SIGN PANEL/BARRICADE ASSEMBLY (INCLUDED IN THE COST FOR TRAFFIC CONTROL AND PROTECTION, LUMP SUM)

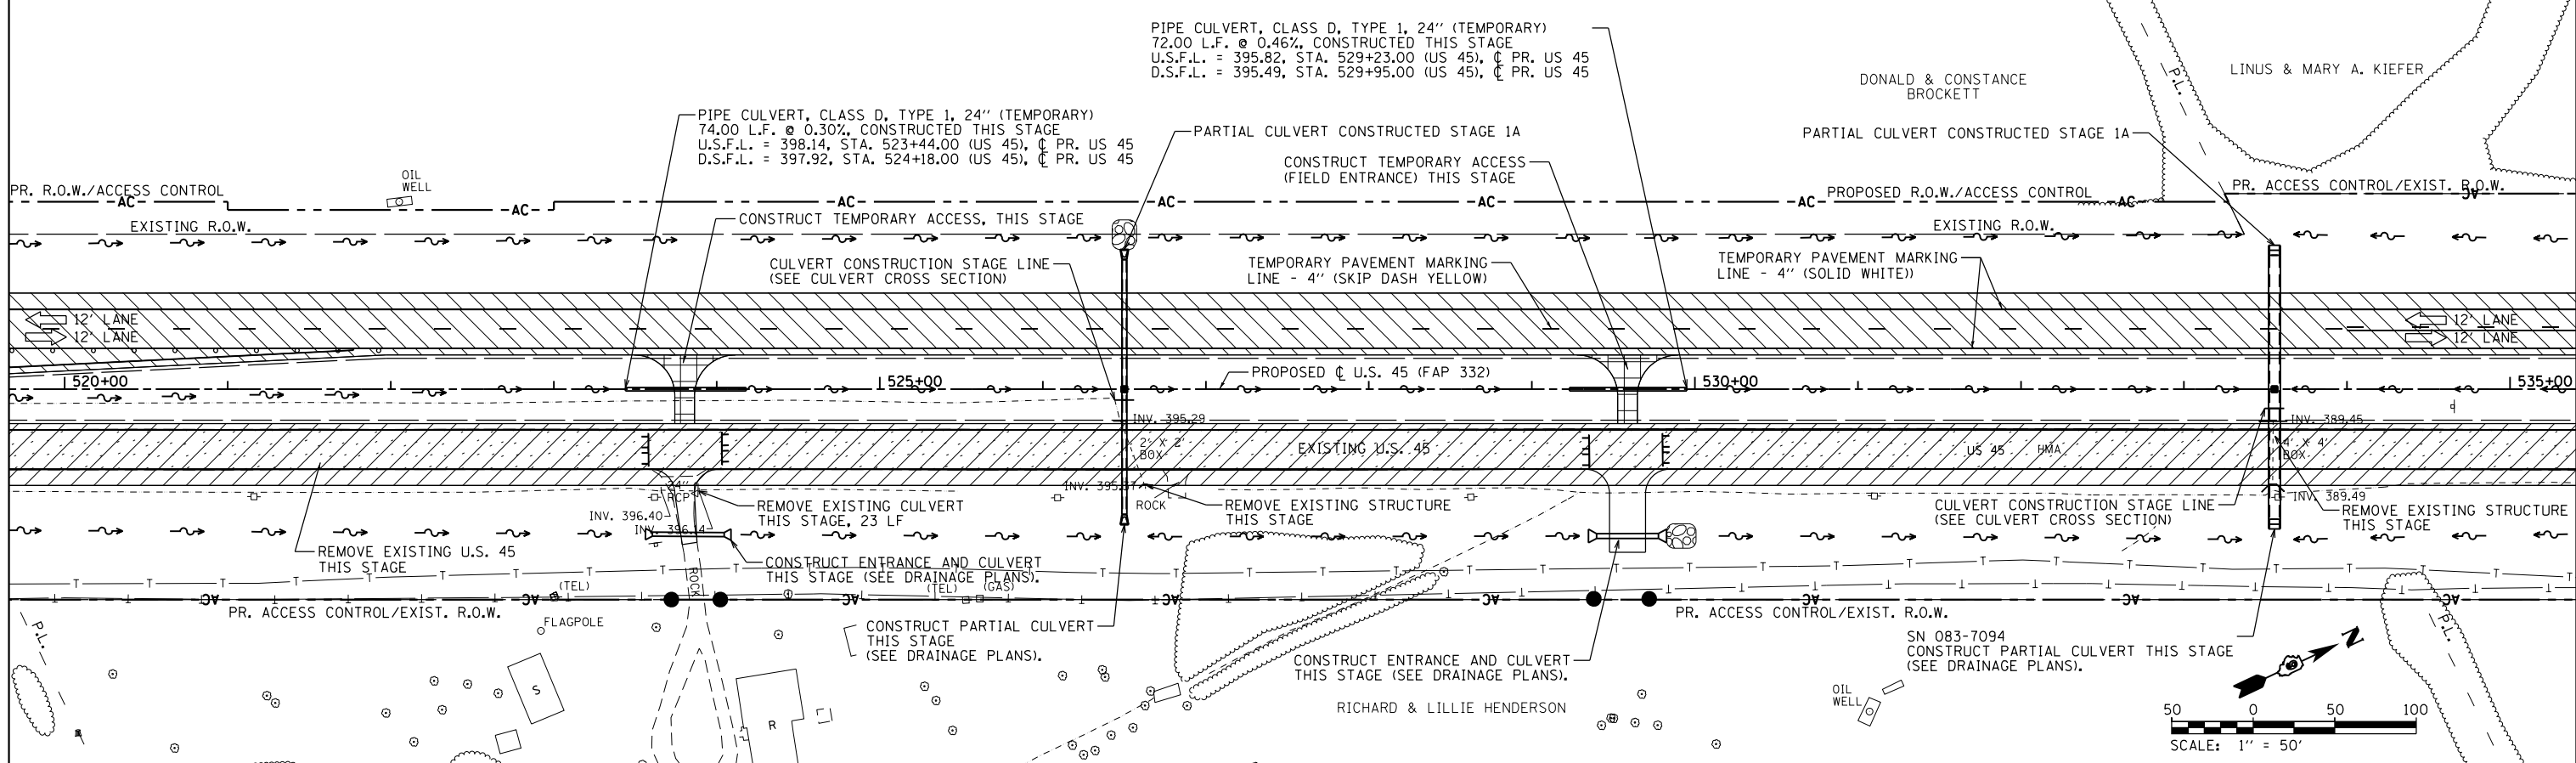

FILE NAME =	USER NAME = bemery	DESIGNED -	REVISED -	STATE OF ILLINOIS DEPARTMENT OF TRANSPORTATION	MAINTENANCE OF TRAFFIC - STAGE 2 U.S. 45	F.A.P. RTE.	SECTION	COUNTY	TOTAL SHEETS	SHEET NO.	
		DRAWN -	REVISED -			332	(29,30)R-1	SALINE	745	273	
		CHECKED -	REVISED -			CONTRACT NO. 78077					
		DATE -	REVISED -			ILLINOIS FED. AID PROJECT					