


NOTE: FOR SUPERELEVATION TRANSITION SEE SUPERELEVATION SCHEDULE

PROPOSED RURAL SUPERELEVATED TYPICAL SECTION
TO BE USED: STA. 693+69.36 TO 700+00 (U.S. 45)

LEGEND

- ① EXISTING HOT-MIX ASPHALT RESURFACED PCC PAVEMENT, 14"
- ② HOT-MIX ASPHALT SURFACE COURSE, MIX D, N90, 2 1/4"
- ④ HOT-MIX ASPHALT BINDER COURSE, N90, IL-19.0, 9"
- ⑤ PROCESSING LIME MODIFIED SOILS (12" MIN.) (SEE GEOTECHNICAL REPORT FOR DEPTH OF PROPOSED LIME MODIFICATION)
- ⑨ SUB-BASE GRANULAR MATERIAL TYPE "C" (TO BE OMITTED IF ALT B IS USED)
- ⑩ ALT A: HOT-MIX ASPHALT SHOULDERS, 8" OR ALT B: PORTLAND CEMENT CONCRETE SHOULDERS, 9"
- ⑪ AGGREGATE SHOULDERS, TYPE B
- ⑫ PIPE UNDERDRAINS, 4" (HWY STD. 601001)
- ⑬ TEMPORARY PAVEMENT MARKING FROM STAGE 2 TO REMAIN IN PLACE
- ⑰ MAINTAIN TRAFFIC ON U.S. 45 FROM STAGE 2
- ⑲ ALT A: HOT-MIX ASPHALT PAVEMENT (FULL DEPTH), 11.25" OR ALT B: PORTLAND CEMENT PAVEMENT, 9" (JOINTED)

REMOVAL

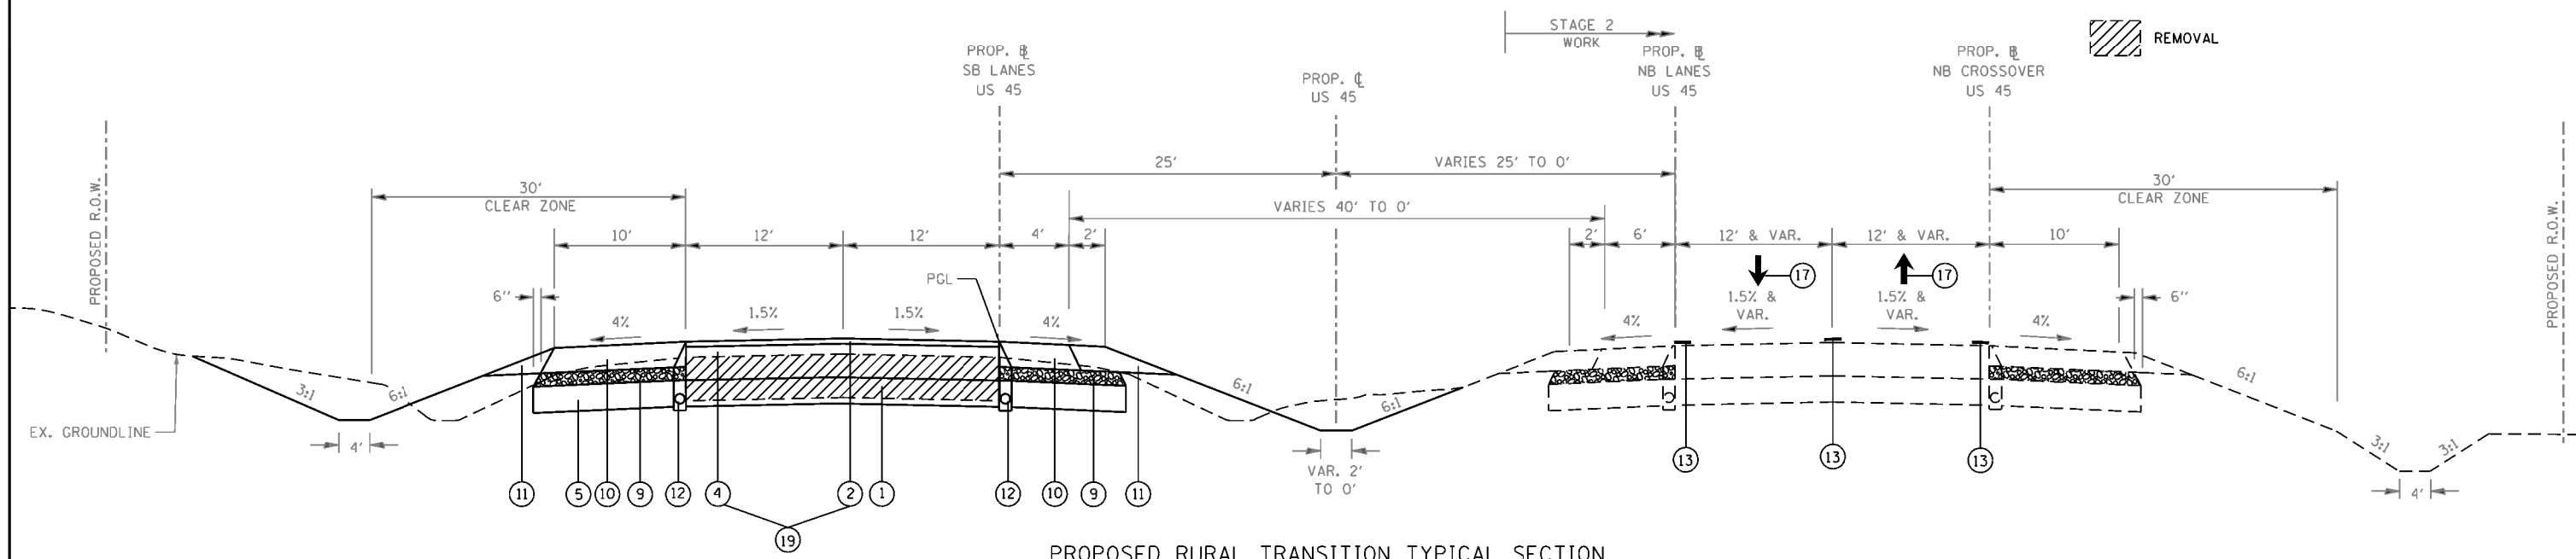

PROPOSED RURAL TRANSITION TYPICAL SECTION

TO BE USED: STA. 700+00 TO 705+49.18 (U.S. 45) = STA. 2700+00 TO 2705+55.12 (NB CROSSOVER)

FILE NAME =	USER NAME = bemory	DESIGNED -	REVISED -	STATE OF ILLINOIS DEPARTMENT OF TRANSPORTATION	CONSTRUCTION STAGING PLAN STAGE 3				F.A.P. RTE. 332	SECTION (29,30)R-1	COUNTY SALINE	TOTAL SHEETS 745	SHEET NO. 299
Default	P:\Projects\2011 Projects\11297 - IDOT US 45 Ph2\CV\CADD Sheets\0978077-sht-Stage3.dgn	DRAWN -	REVISED -		SCALE: N.T.S.	SHEET	OF	SHEETS	STA.	TO STA.	CONTRACT NO. 78077		
	PLOT SCALE = 400.0000' / 1" =	CHECKED -	REVISED -								ILLINOIS FED. AID PROJECT		
	PLOT DATE = 4/30/2014	DATE -	REVISED -										