

MAINTENANCE OF TRAFFIC STAGE 3 (THIS SHEET)

SEQUENCE OF CONSTRUCTION

1. CONSTRUCT U.S. 45 SURFACE COURSE UNDER TRAFFIC AT COMPLETION OF STAGE 3 FOR ALT A. NO SURFACE COURSE NEEDED IF ALT B IS USED.
2. ALL FINAL PAVEMENT MARKINGS TO BE INLAID UNDER TRAFFIC UPON THE COMPLETION OF THE SURFACE COURSE FOR ALT A, OR GROUND IN IF ALT B IS USED.

TRAFFIC PLACEMENT

1. MAINTAIN TRAFFIC ON U.S. 45 PAVEMENT FROM STAGE 2
2. ALL SIDEROADS SHALL REMAIN OPEN
3. ALL ENTRANCES SHALL REMAIN OPEN
4. UPON COMPLETION OF ALL STAGE 3 ROADWORK, ALL LANES MAY BE OPEN ON U.S. 45


TRAFFIC CONTROL STANDARDS
701306, 701311

TRAFFIC CONTROL PAYMENT

TRAFFIC CONTROL AND PROTECTION, LUMP SUM AS PER TRAFFIC CONTROL STANDARD USED

NOTE:

ALT A & ALT B OPTION BEGINS AT STATION 449+88.13 AND CONTINUES TO THE END OF THE PROJECT.

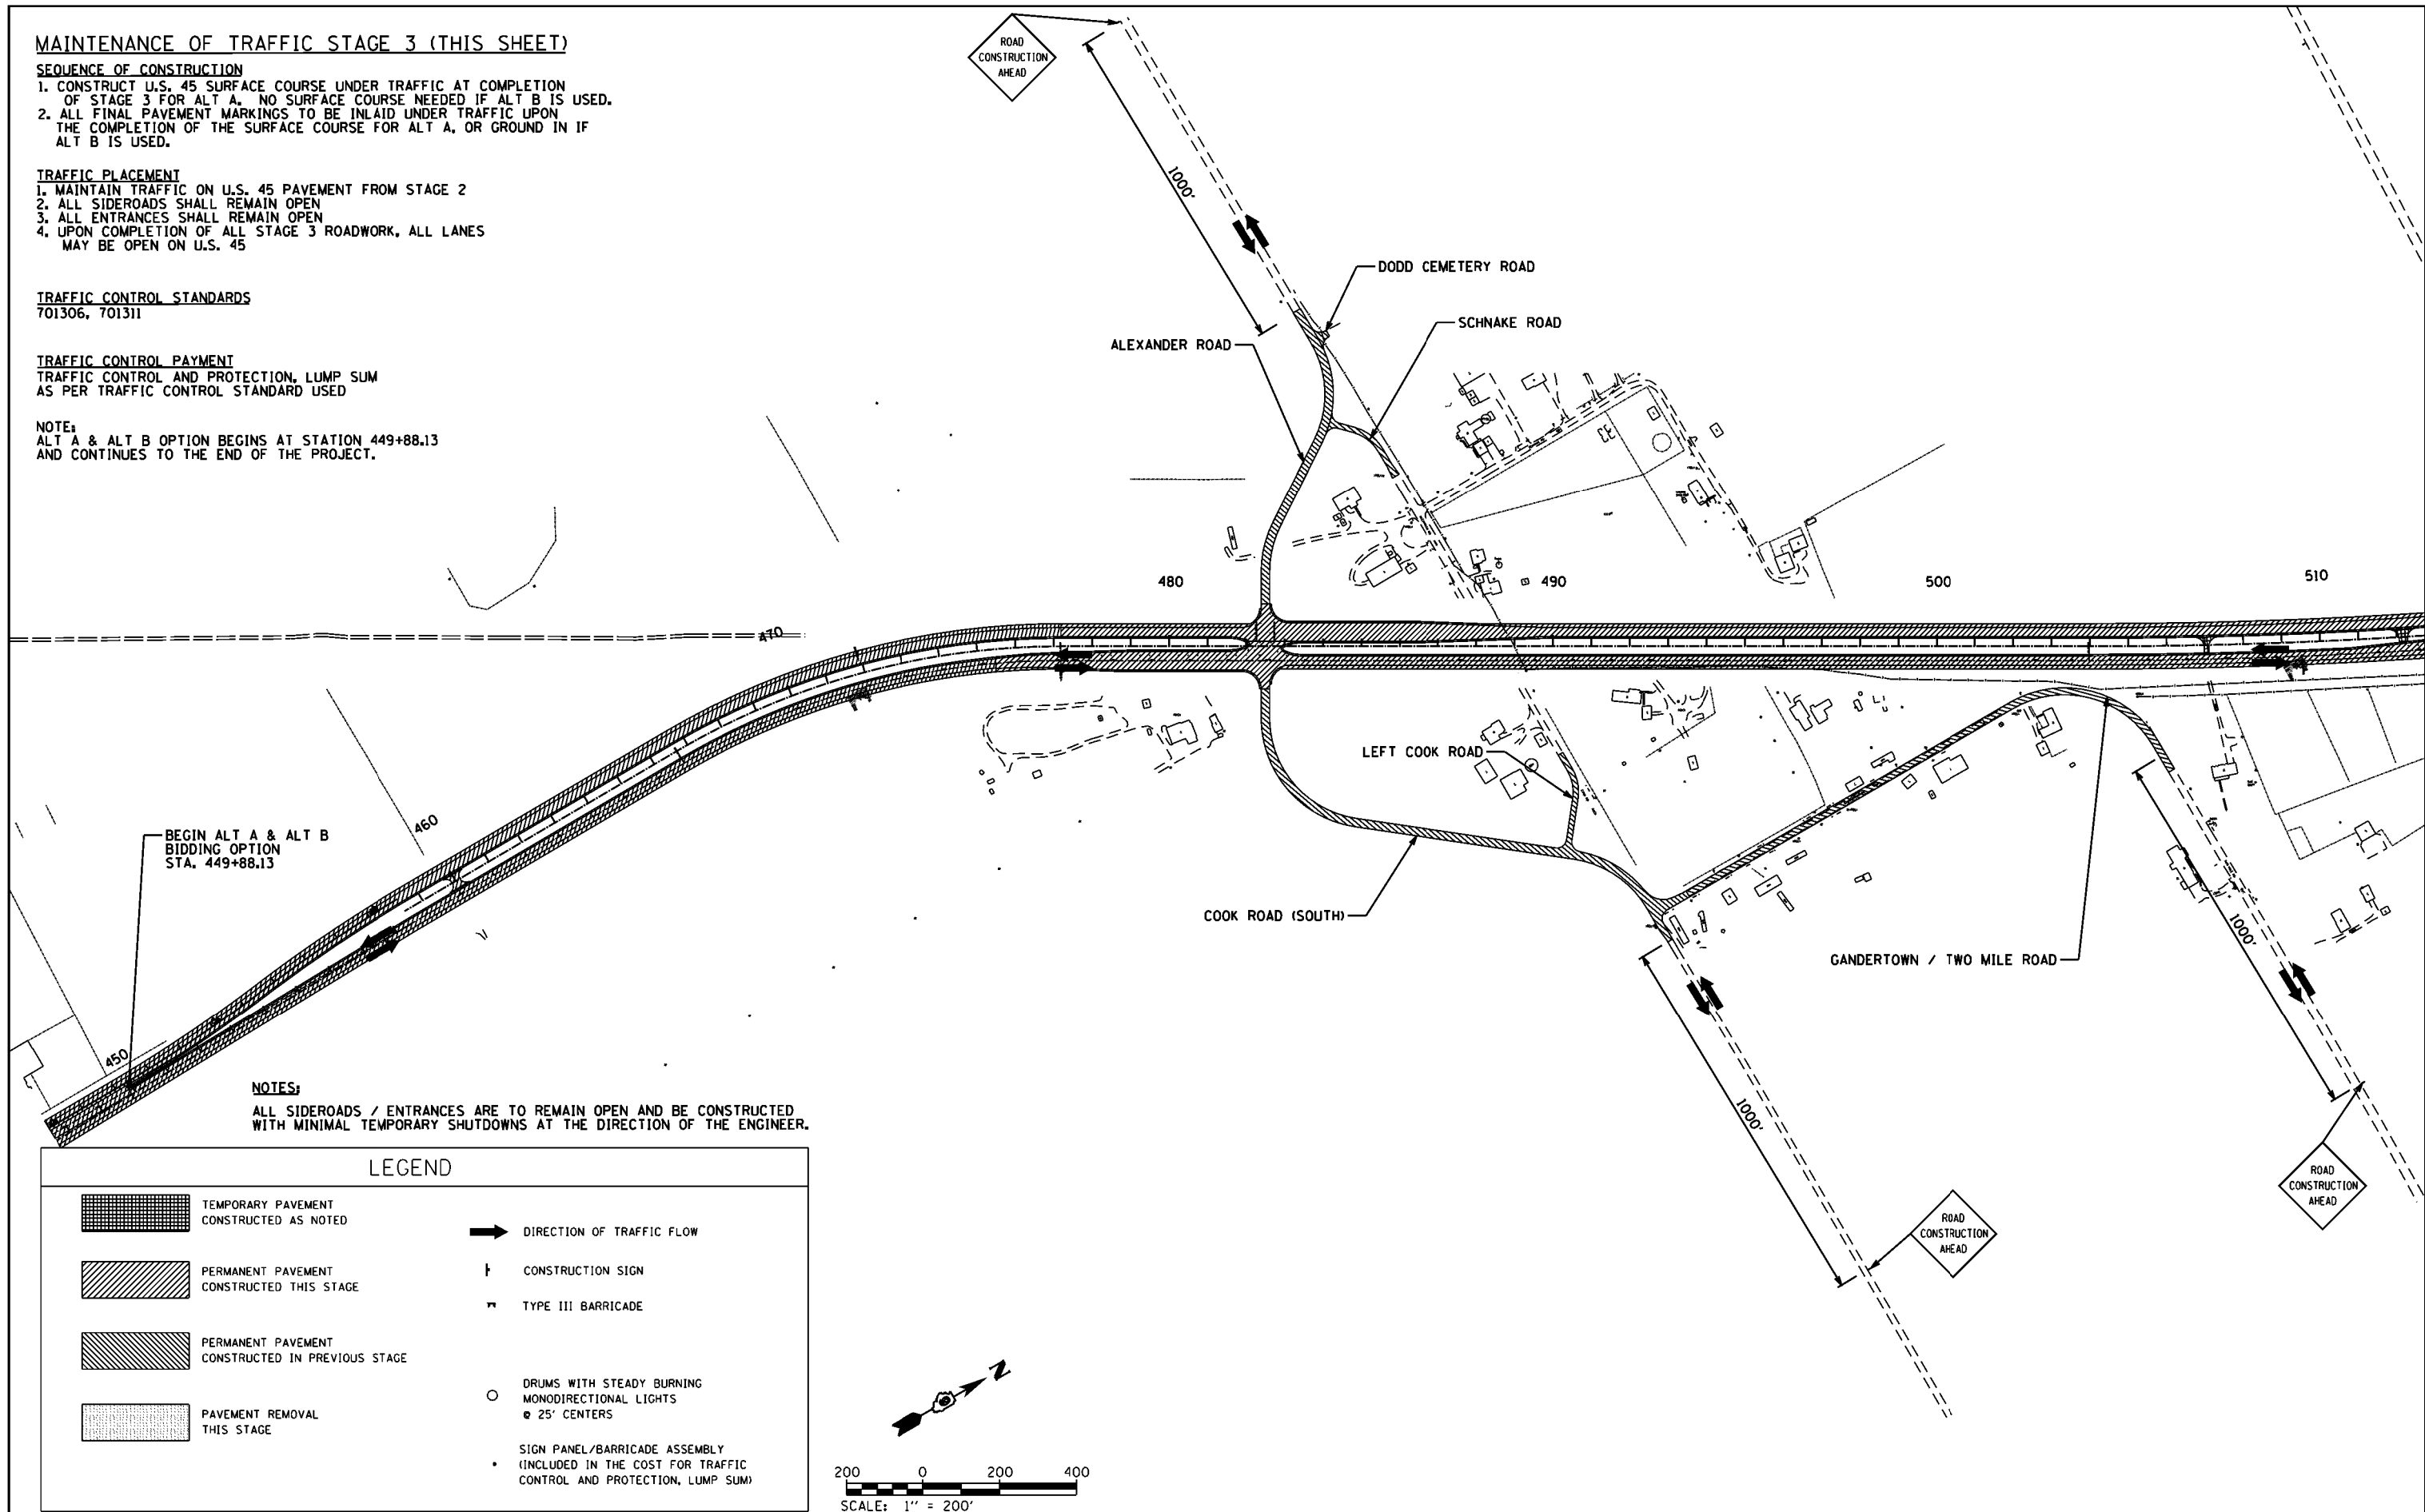

NOTES:

ALL SIDEROADS / ENTRANCES ARE TO REMAIN OPEN AND BE CONSTRUCTED WITH MINIMAL TEMPORARY SHUTDOWNS AT THE DIRECTION OF THE ENGINEER.

LEGEND

- TEMPORARY PAVEMENT CONSTRUCTED AS NOTED
- PERMANENT PAVEMENT CONSTRUCTED THIS STAGE
- PERMANENT PAVEMENT CONSTRUCTED IN PREVIOUS STAGE
- PAVEMENT REMOVAL THIS STAGE
- DIRECTION OF TRAFFIC FLOW
- CONSTRUCTION SIGN
- TYPE III BARRICADE
- DRUMS WITH STEADY BURNING MONODIRECTIONAL LIGHTS @ 25' CENTERS
- SIGN PANEL/BARRICADE ASSEMBLY (INCLUDED IN THE COST FOR TRAFFIC CONTROL AND PROTECTION, LUMP SUM)

FILE NAME =	USER NAME = bemory	DESIGNED -	REVISED -
P:\Projects\2011 Projects\11297 - IDOT US 45 Ph2\CV\CADD Sheets\0978077-sht-Stage3.dgn		DRAWN -	REVISED -
Default	PLOT SCALE = 400.0000' / in.	CHECKED -	REVISED -
	PLOT DATE = 4/30/2014	DATE -	REVISED -

**STATE OF ILLINOIS
DEPARTMENT OF TRANSPORTATION**

**CONSTRUCTION STAGING PLAN
STAGE 3**

SCALE: 1" = 200' SHEET OF SHEETS STA. 447+58.73 TO STA. 510+00.00

F.A.P. RTE.	SECTION	COUNTY	TOTAL SHEETS	SHEET NO.
332	(29,30)R-1	SALINE	745	304
CONTRACT NO. 78077				
ILLINOIS FED. AID PROJECT				