

**MAINTENANCE OF TRAFFIC STAGE 3 (THIS SHEET)**

**SEQUENCE OF CONSTRUCTION**

1. CONSTRUCT U.S. 45 SURFACE COURSE UNDER TRAFFIC AT COMPLETION OF STAGE 3 FOR ALT A. NO SURFACE COURSE NEEDED IF ALT B IS USED.
2. ALL FINAL PAVEMENT MARKINGS TO BE INLAID UNDER TRAFFIC UPON THE COMPLETION OF THE SURFACE COURSE FOR ALT A, OR GROUND IN IF ALT B IS USED.

**TRAFFIC PLACEMENT**

1. MAINTAIN TRAFFIC ON U.S. 45 PAVEMENT FROM STAGE 2
2. ALL SIDEROADS SHALL REMAIN OPEN
3. ALL ENTRANCES SHALL REMAIN OPEN
4. UPON COMPLETION OF ALL STAGE 3 ROADWORK, ALL LANES MAY BE OPEN ON U.S. 45


**TRAFFIC CONTROL STANDARDS**  
701306, 701311

**TRAFFIC CONTROL PAYMENT**

TRAFFIC CONTROL AND PROTECTION, LUMP SUM AS PER TRAFFIC CONTROL STANDARD USED

**NOTE:**

ALT A & ALT B OPTION BEGINS AT STATION 449+88.13 AND CONTINUES TO THE END OF THE PROJECT.

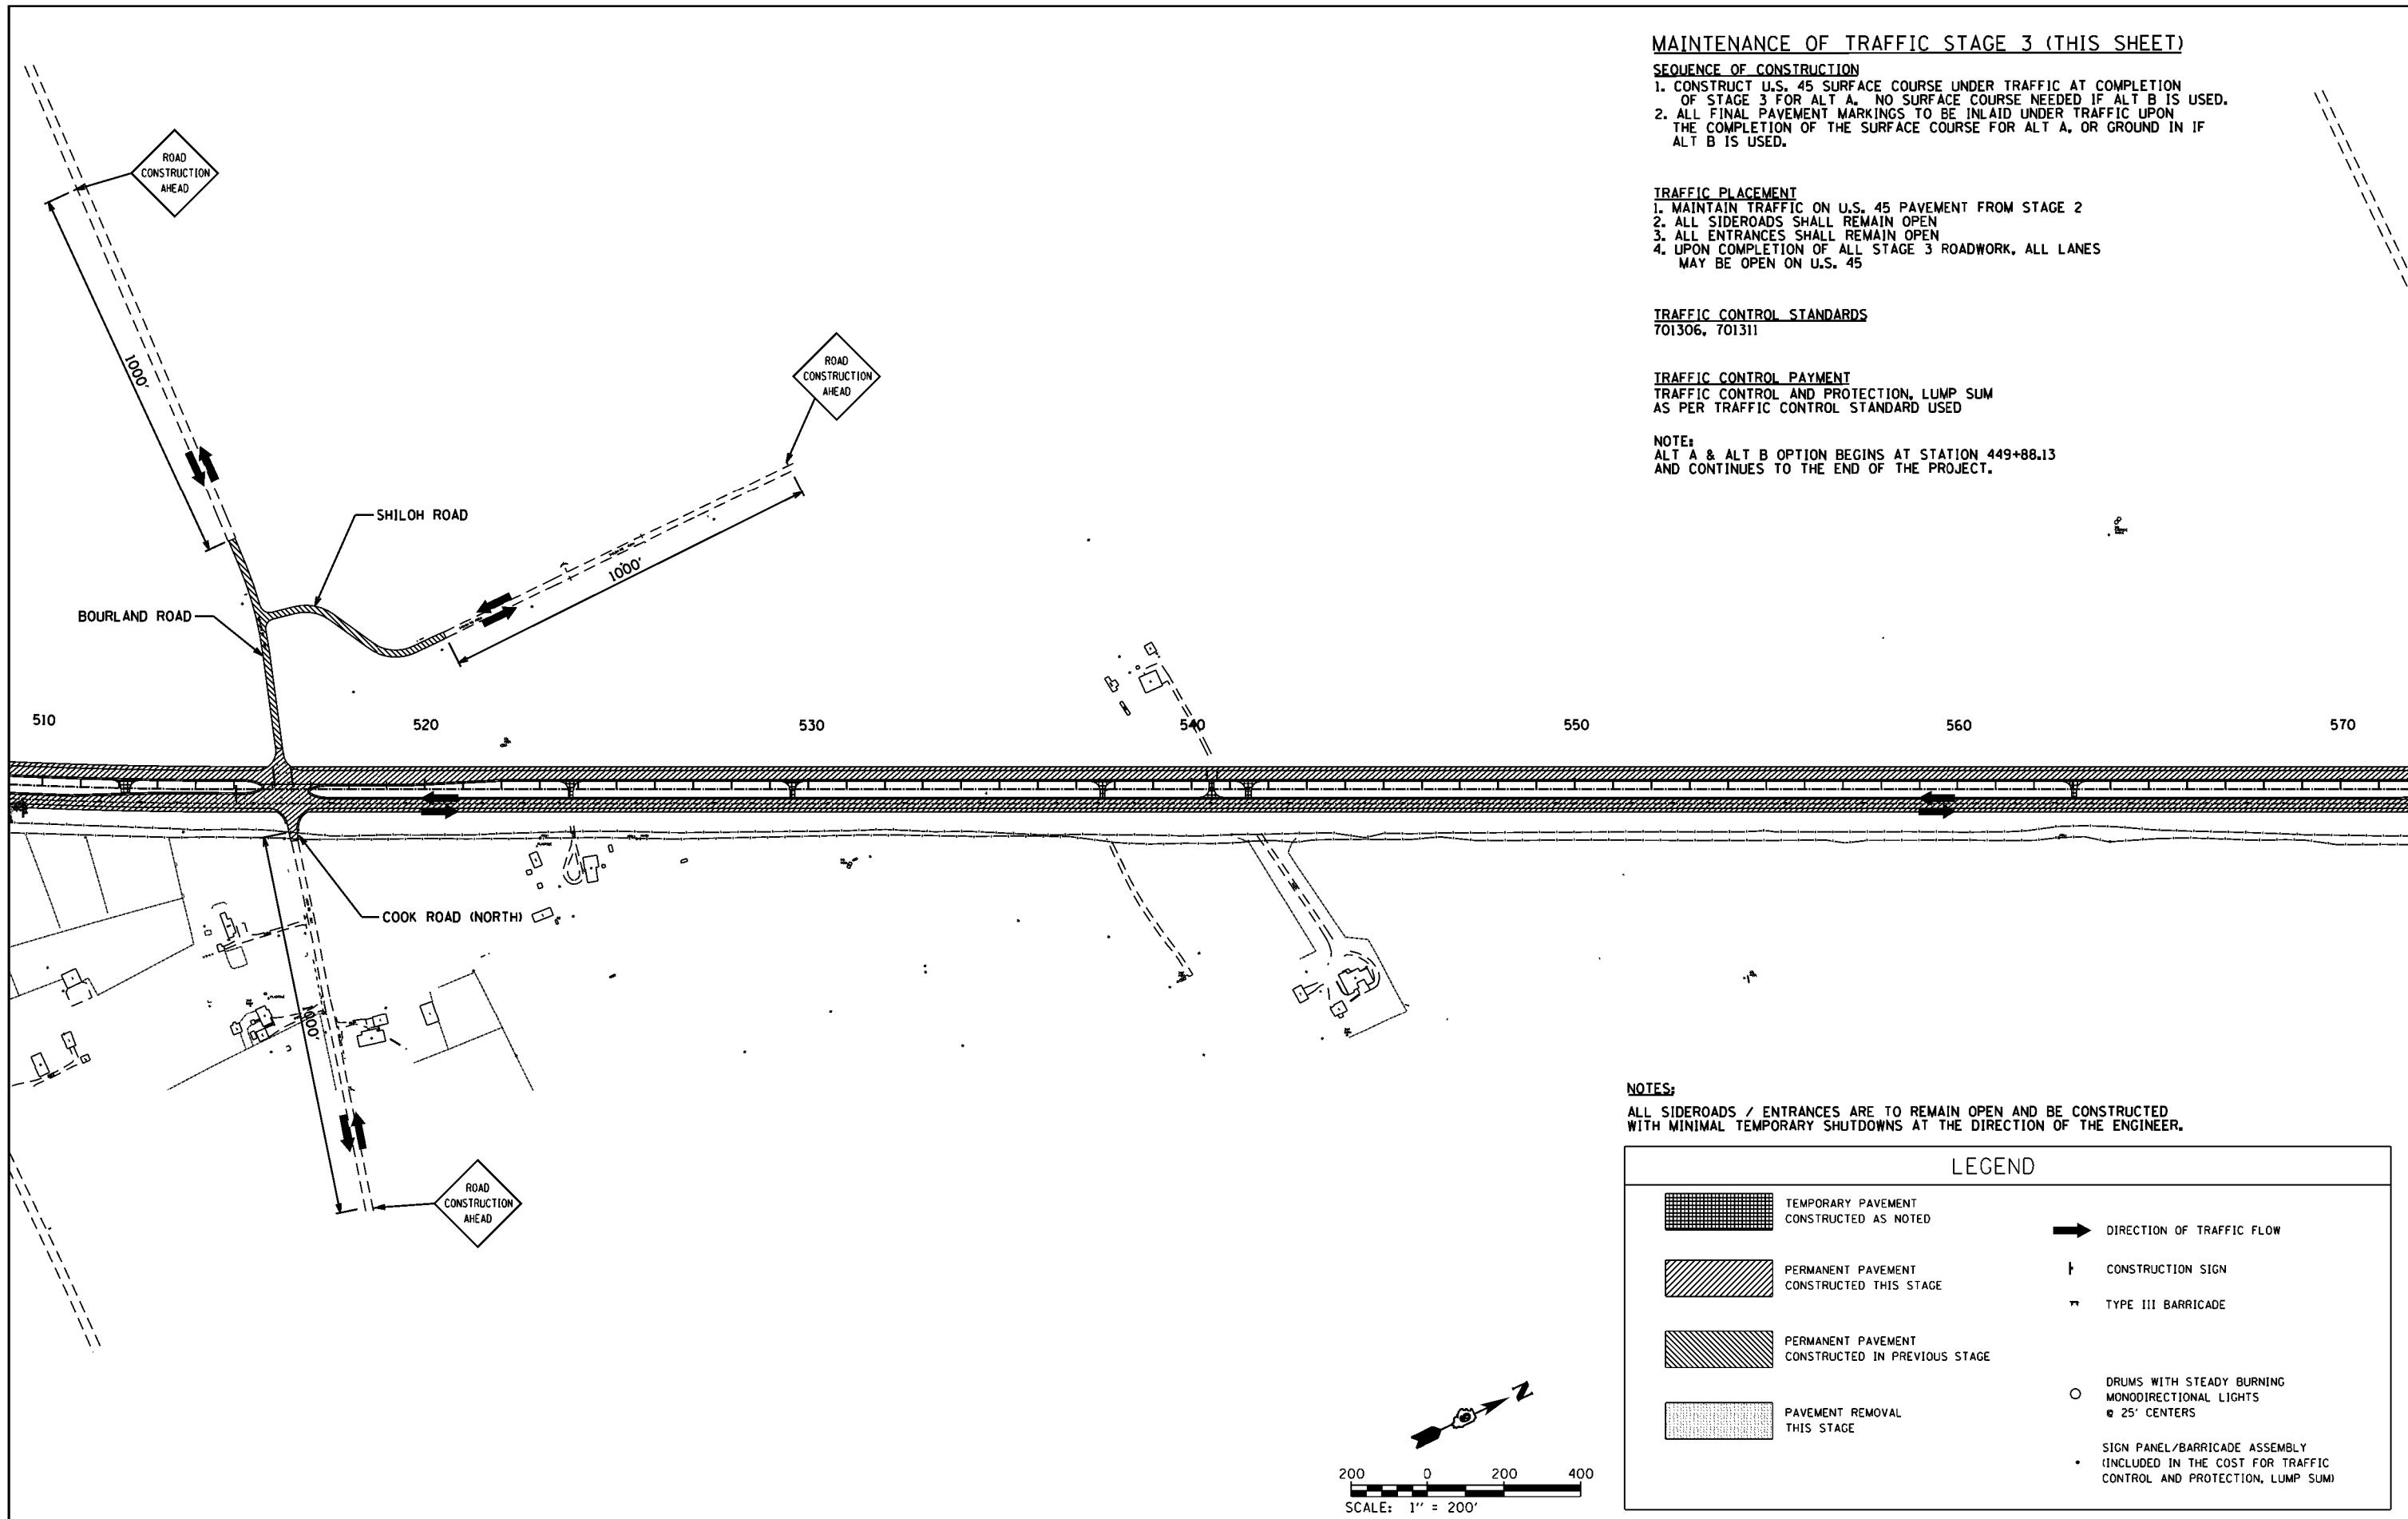

**NOTES:**

ALL SIDEROADS / ENTRANCES ARE TO REMAIN OPEN AND BE CONSTRUCTED WITH MINIMAL TEMPORARY SHUTDOWNS AT THE DIRECTION OF THE ENGINEER.

LEGEND	
	TEMPORARY PAVEMENT CONSTRUCTED AS NOTED
	PERMANENT PAVEMENT CONSTRUCTED THIS STAGE
	PERMANENT PAVEMENT CONSTRUCTED IN PREVIOUS STAGE
	PAVEMENT REMOVAL THIS STAGE
	DIRECTION OF TRAFFIC FLOW
	CONSTRUCTION SIGN
	TYPE III BARRICADE
	DRUMS WITH STEADY BURNING MONODIRECTIONAL LIGHTS @ 25' CENTERS
	SIGN PANEL/BARRICADE ASSEMBLY (INCLUDED IN THE COST FOR TRAFFIC CONTROL AND PROTECTION, LUMP SUM)

FILE NAME =	USER NAME = bamey	DESIGNED -	REVISED -
P:\Projects\2011 Projects\11297 - IDOT US 45 Ph2\CV\CADD Sheets\0978077-sht-Stage3.dgn		DRAWN -	REVISED -
Default	PLOT SCALE = 400.0000' / in.	CHECKED -	REVISED -
	PLOT DATE = 4/30/2014	DATE -	REVISED -

**STATE OF ILLINOIS  
DEPARTMENT OF TRANSPORTATION**

**CONSTRUCTION STAGING PLAN  
STAGE 3**

SCALE: 1" = 200' SHEET OF SHEETS STA. 510+00.00 TO STA. 570+00.00

F.A.P. RTE.	SECTION	COUNTY	TOTAL SHEETS	SHEET NO.
332	(29,30)R-1	SALINE	000	305
				CONTRACT NO. 78077
ILLINOIS FED. AID PROJECT				