
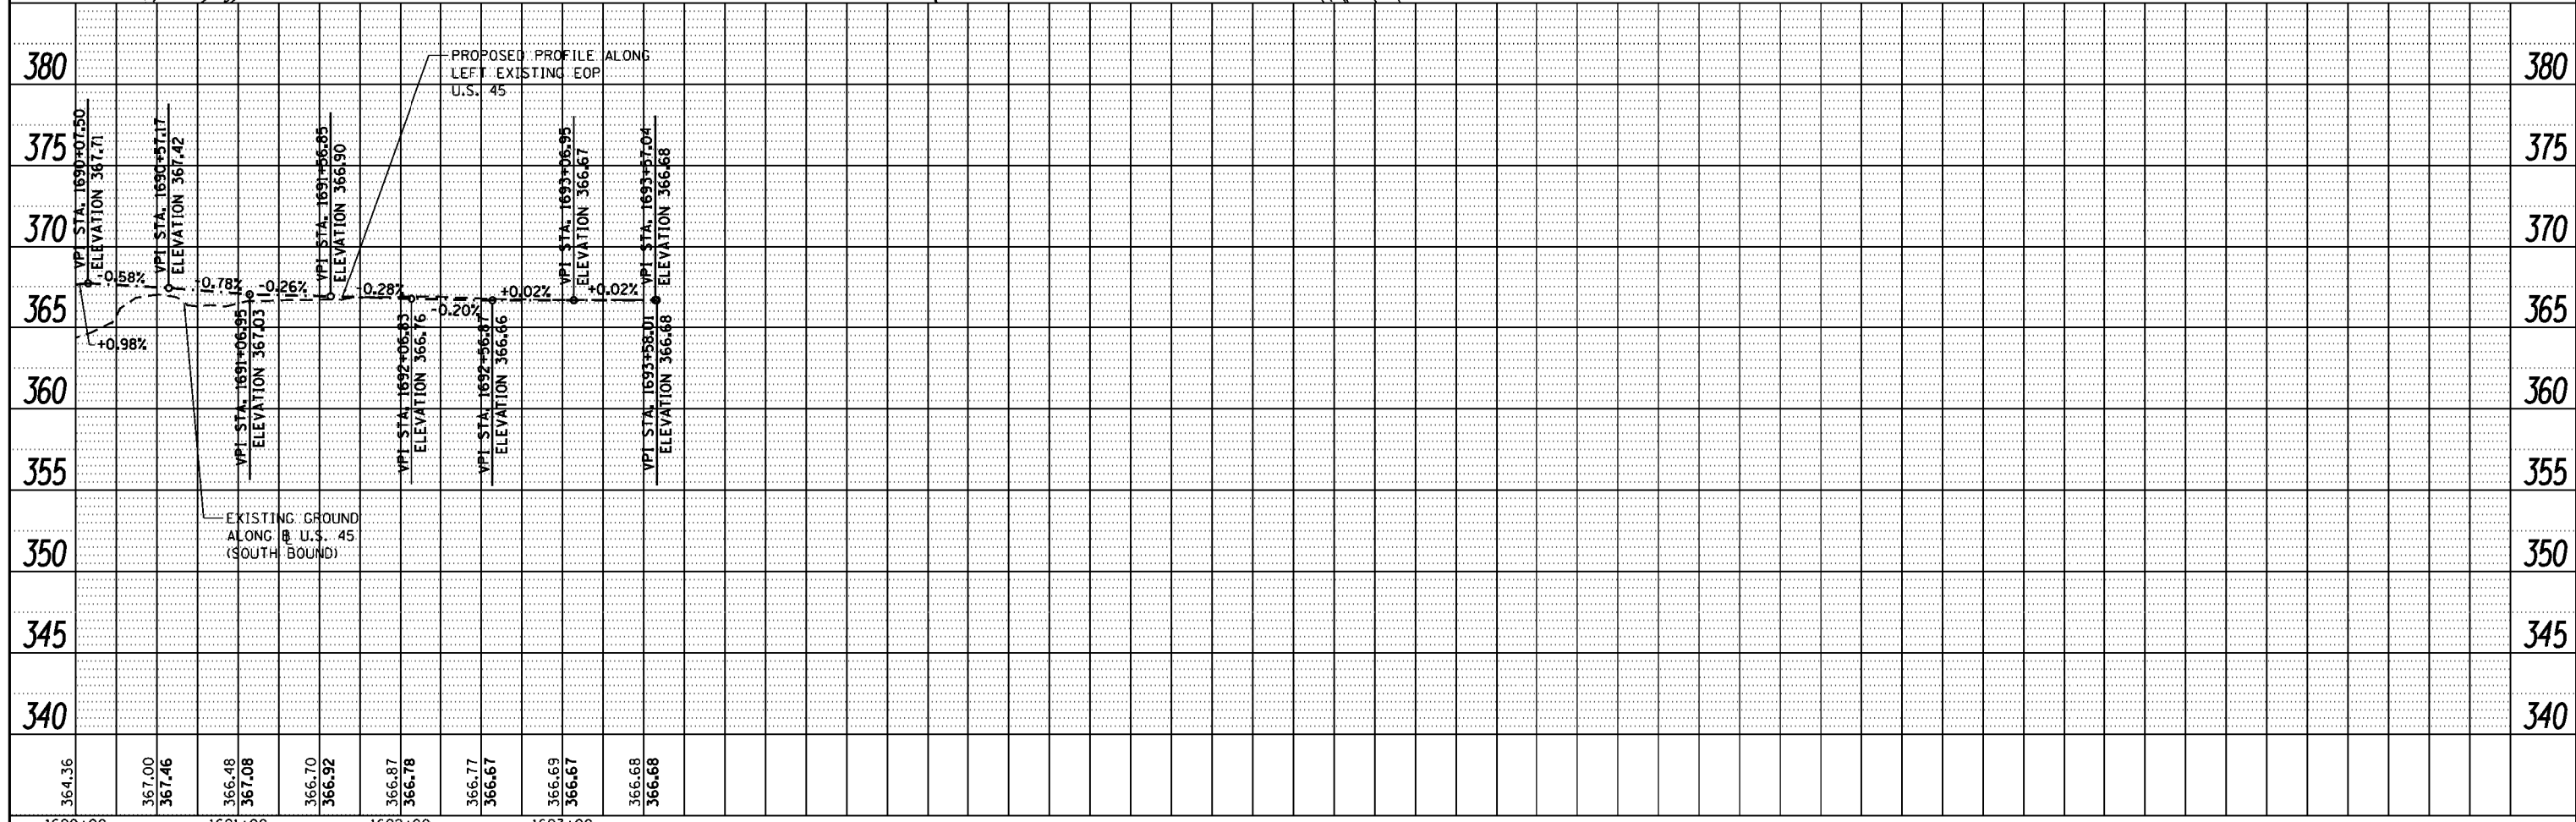


DATE	
BY	
PLAN	SURVEYED
	PLOTTED
	ALIGNED
	CHECKED
	FILED
NO.	

DATE	
BY	
PROFILE	SURVEYED
	PLOTTED
	GRADES CHECKED
	STRUCTURE NOTATIONS CHECKED
NO.	

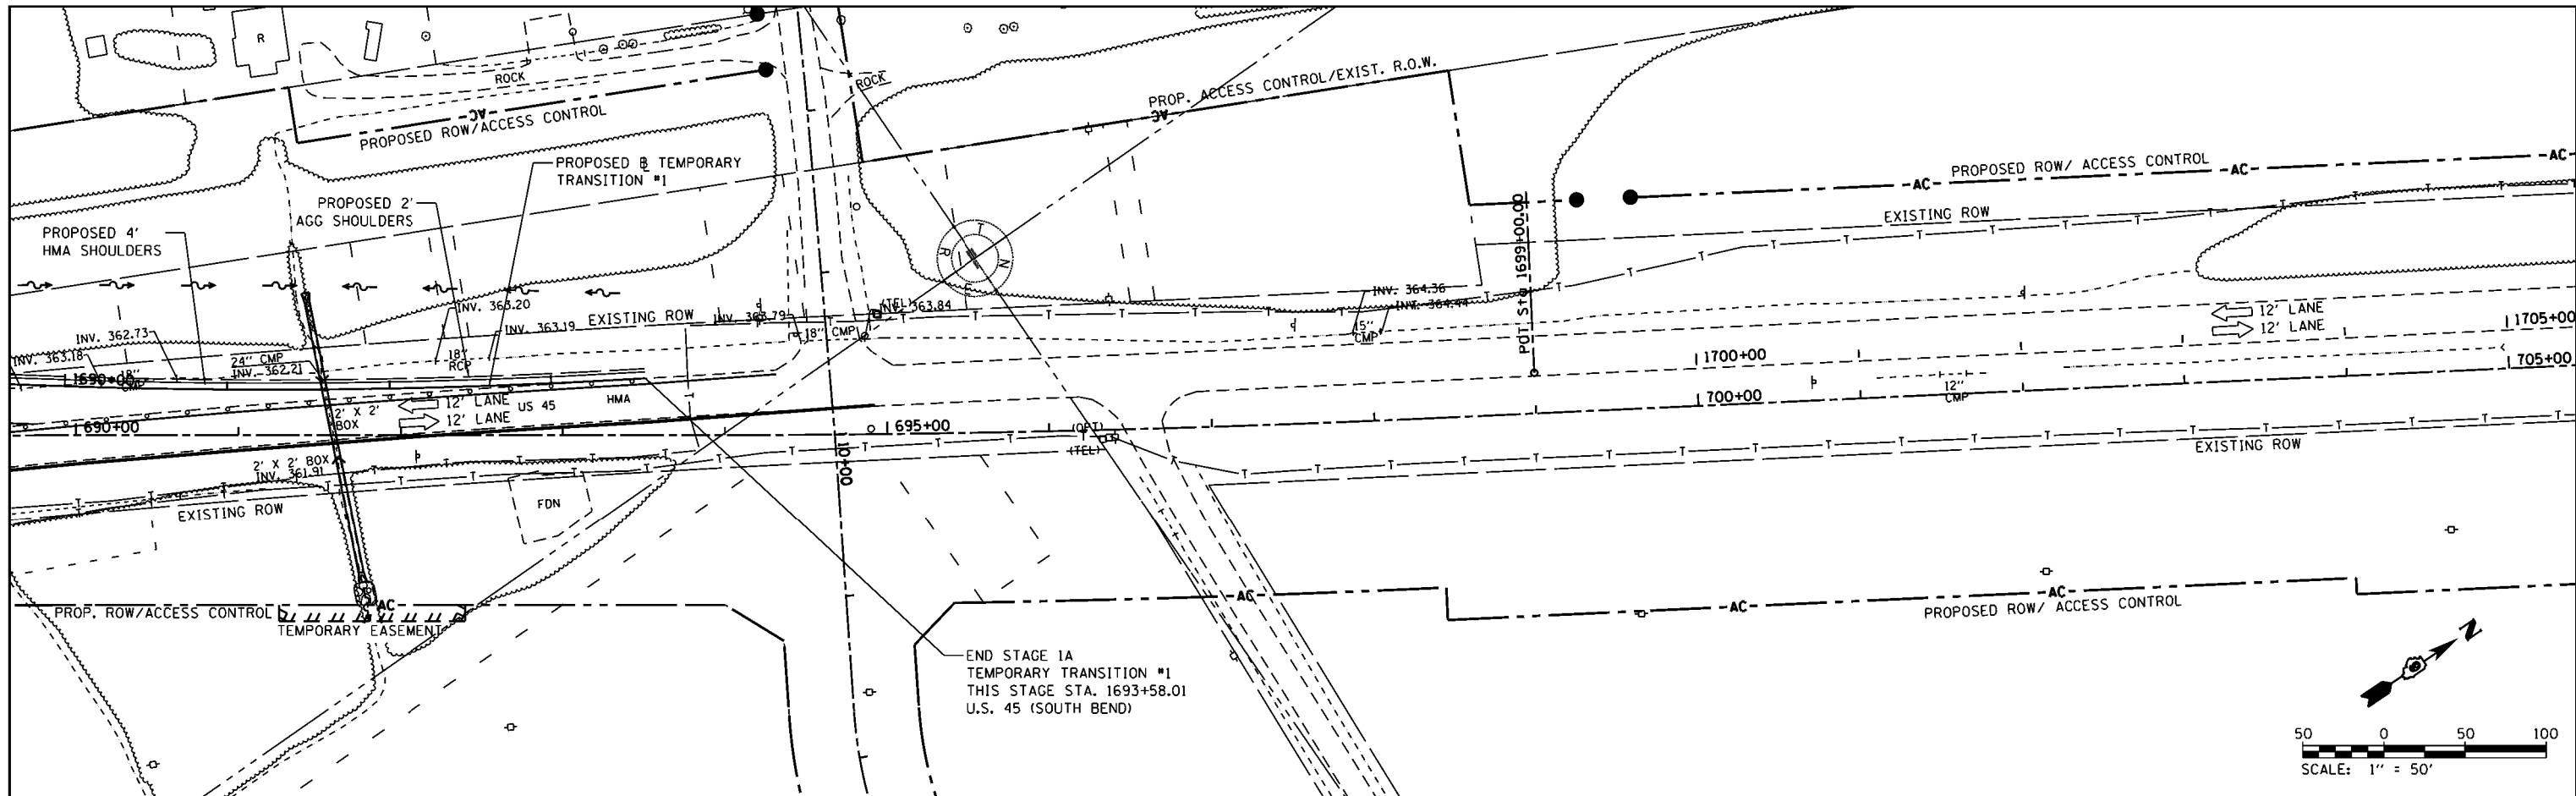

FILE NAME :	USER NAME = bemory	DESIGNED -	REVISED -
P:\Projects\2011 Projects\11297 - IDOT US45	Ph2\CV\CADD Sheets\0978077-sh1-plnprof-Temp	DRAWN -	REVISED -
Default	PLOT SCALE = 100.0000' / 1in.	CHECKED -	REVISED -
	PLOT DATE = 4/30/2014	DATE -	REVISED -

**STATE OF ILLINOIS  
DEPARTMENT OF TRANSPORTATION**

**ROADWAY PLAN & PROFILE  
TEMPORARY TRANSITION #1 (STAGE 1A)**

SCALE: 1" = 50' SHEET 2 OF 2 SHEETS STA. 1690+00.00 TO STA. 1693+58.01

F.A.P. RTE.	SECTION	COUNTY	TOTAL SHEETS	SHEET NO.
332	(29,30)R-1	SALINE	745	330
CONTRACT NO. 78077				
ILLINOIS FED. AID PROJECT				