
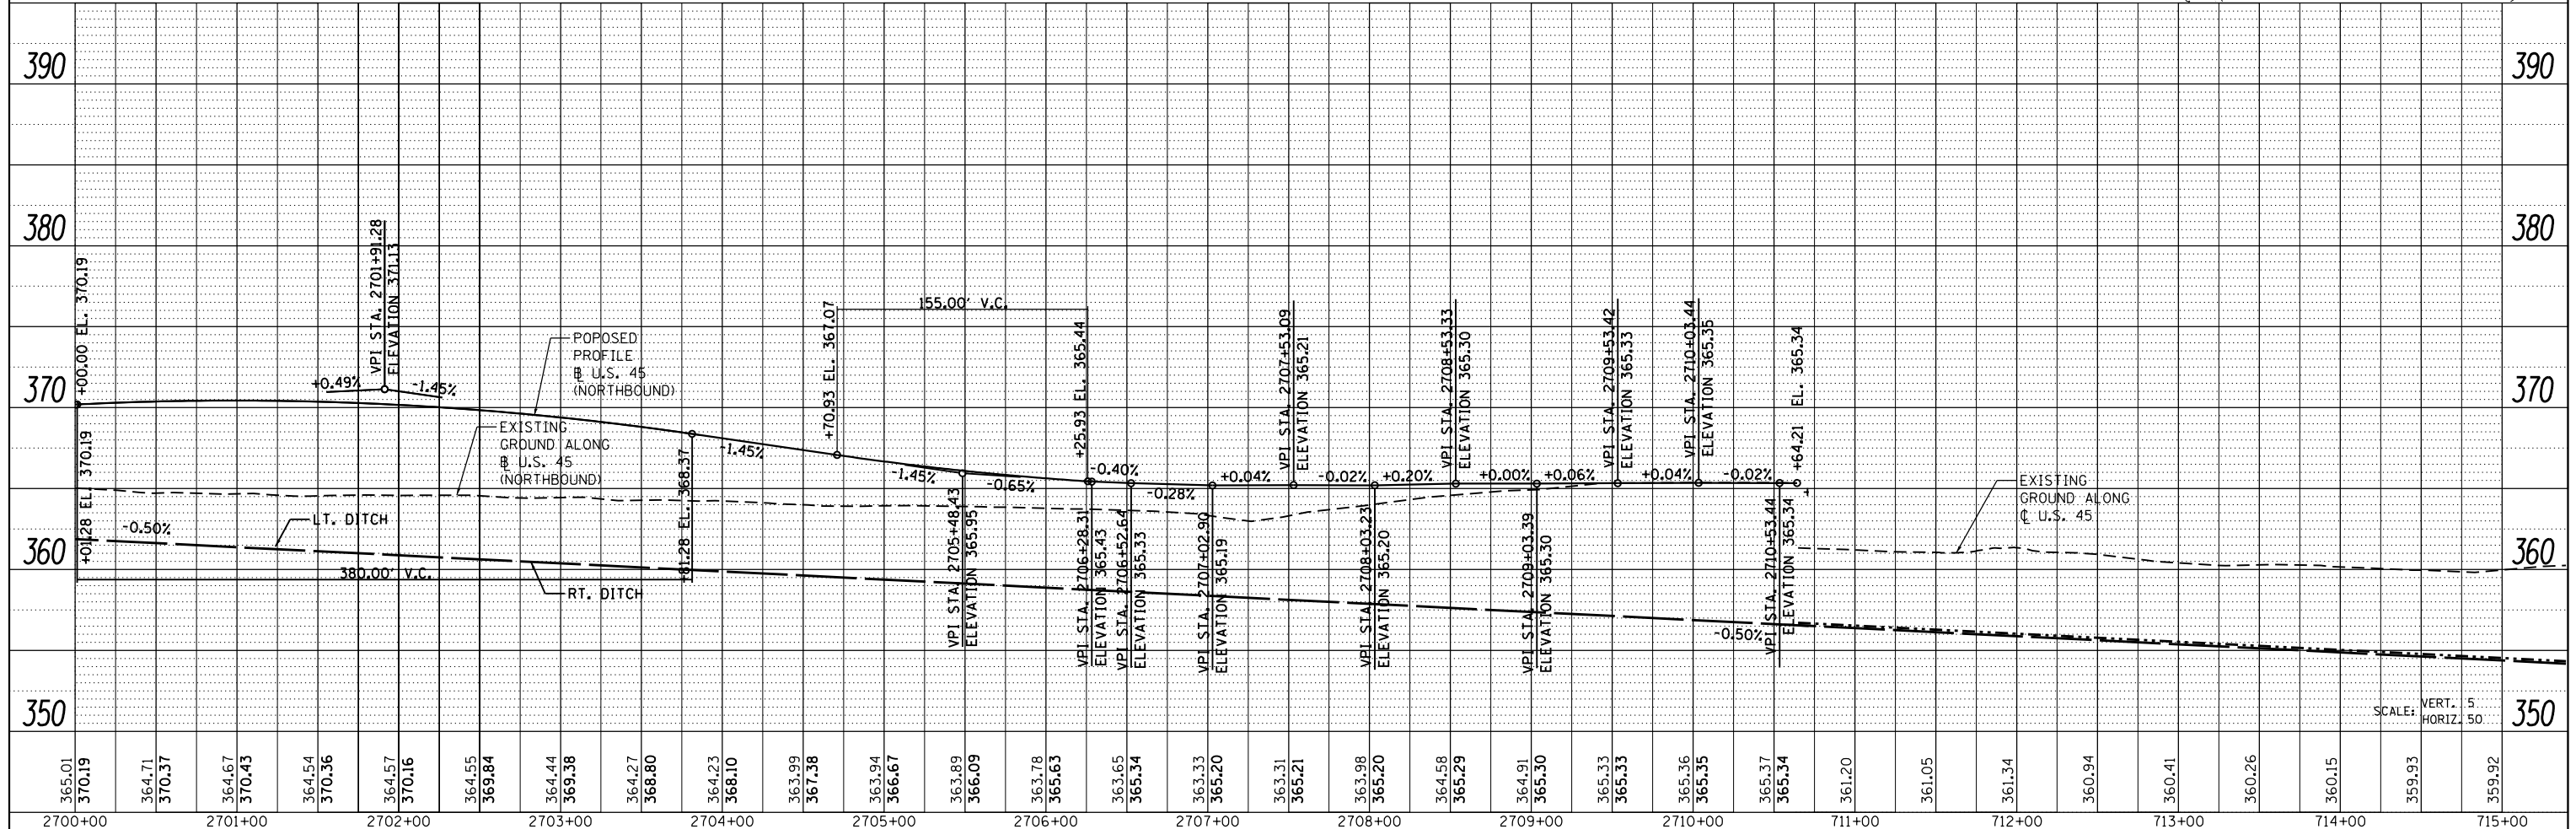


PLAN	SURVEYED	DATE
NOTE BOOK	ALIGNED	BY
NO.	CHECKED	
	FILE NAME	

PROFILE	SURVEYED	DATE
NOTE BOOK	GRADES CHECKED	BY
NO.	STRUCTURE	
	NOTATIONS C/PAD	

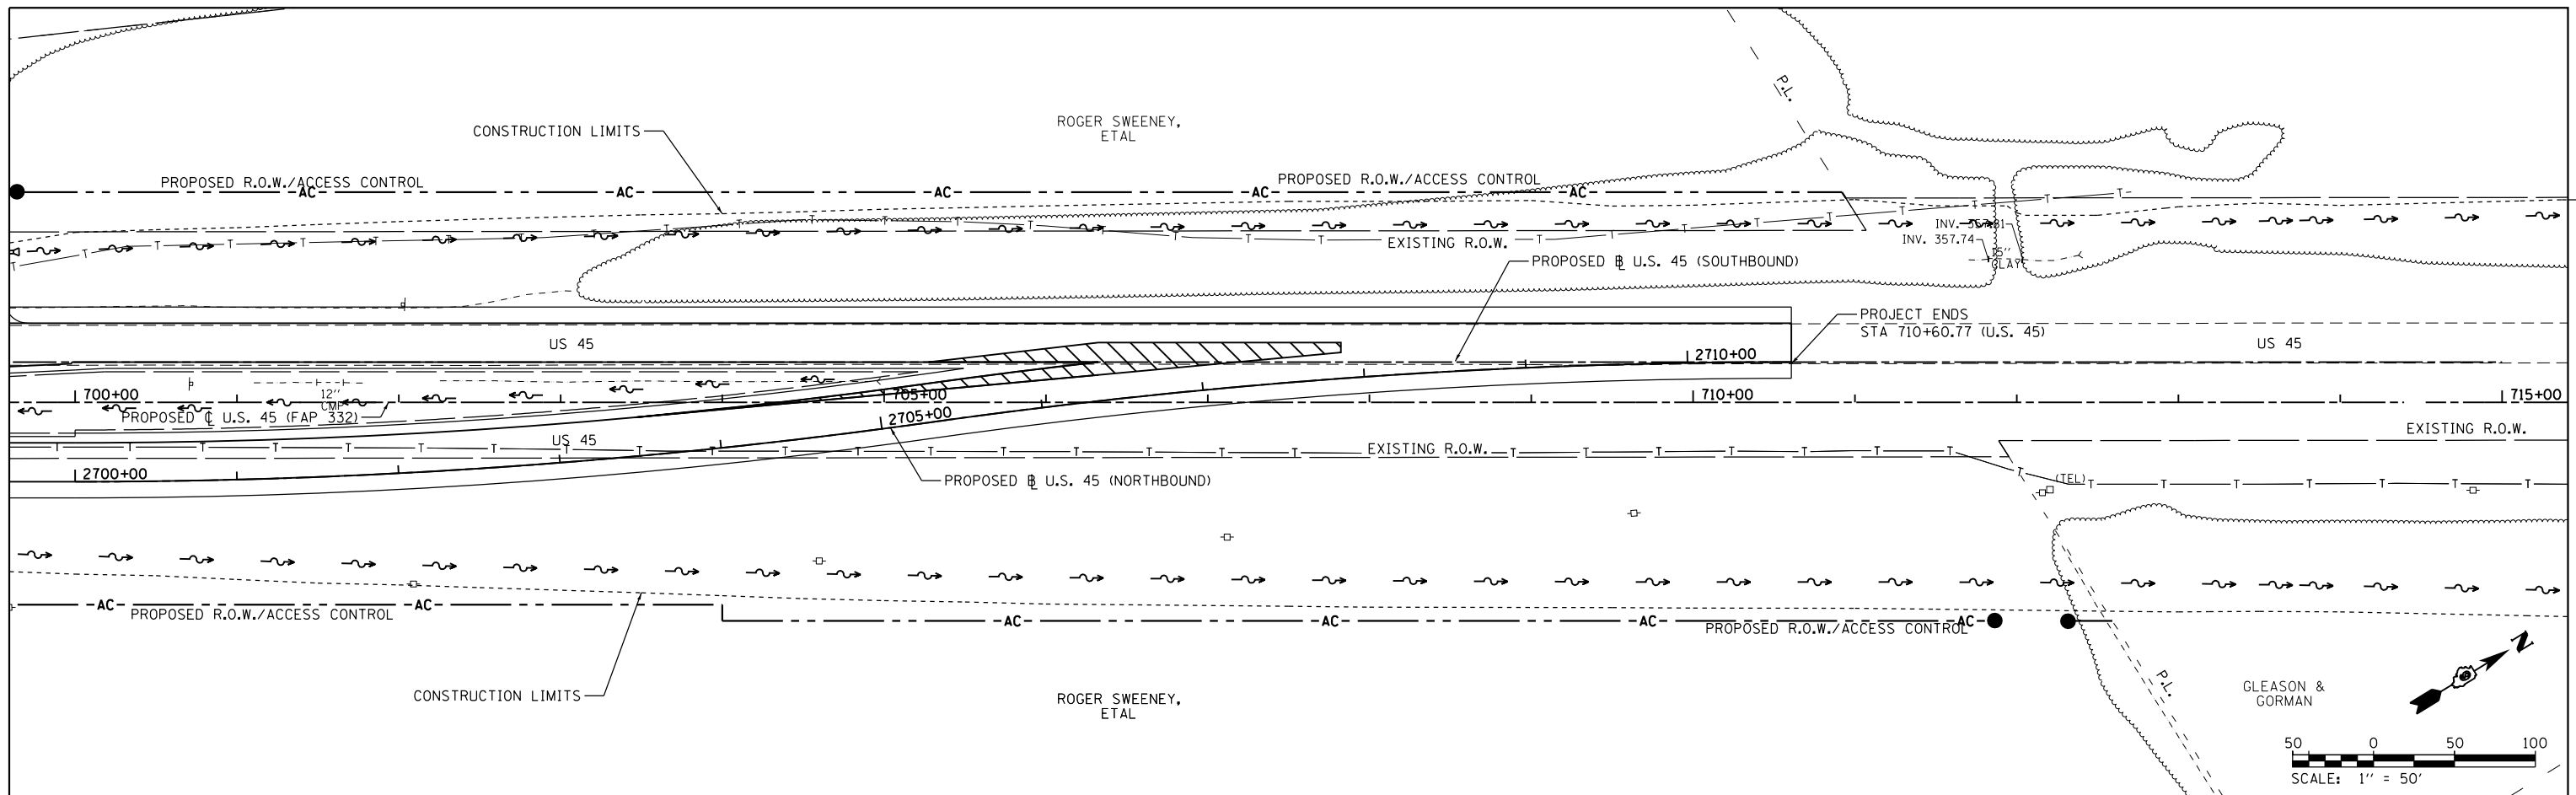

365.01	370.19	364.71	370.37	364.67	370.43	364.54	370.36	364.57	370.16	364.55	369.84	364.44	369.38	364.27	368.80	364.23	368.10	363.99	367.38	363.94	366.67	363.89	366.09	363.78	365.63	363.65	365.34	363.33	365.20	363.31	365.21	363.98	365.20	364.58	365.29	364.91	365.30	365.33	365.33	365.36	365.35	365.37	365.34	361.20	361.05	361.34	360.94	360.41	360.26	360.15	359.93	359.92
2700+00	2701+00	2702+00	2703+00	2704+00	2705+00	2706+00	2707+00	2708+00	2709+00	2710+00	711+00	712+00	713+00	714+00	715+00																																					