
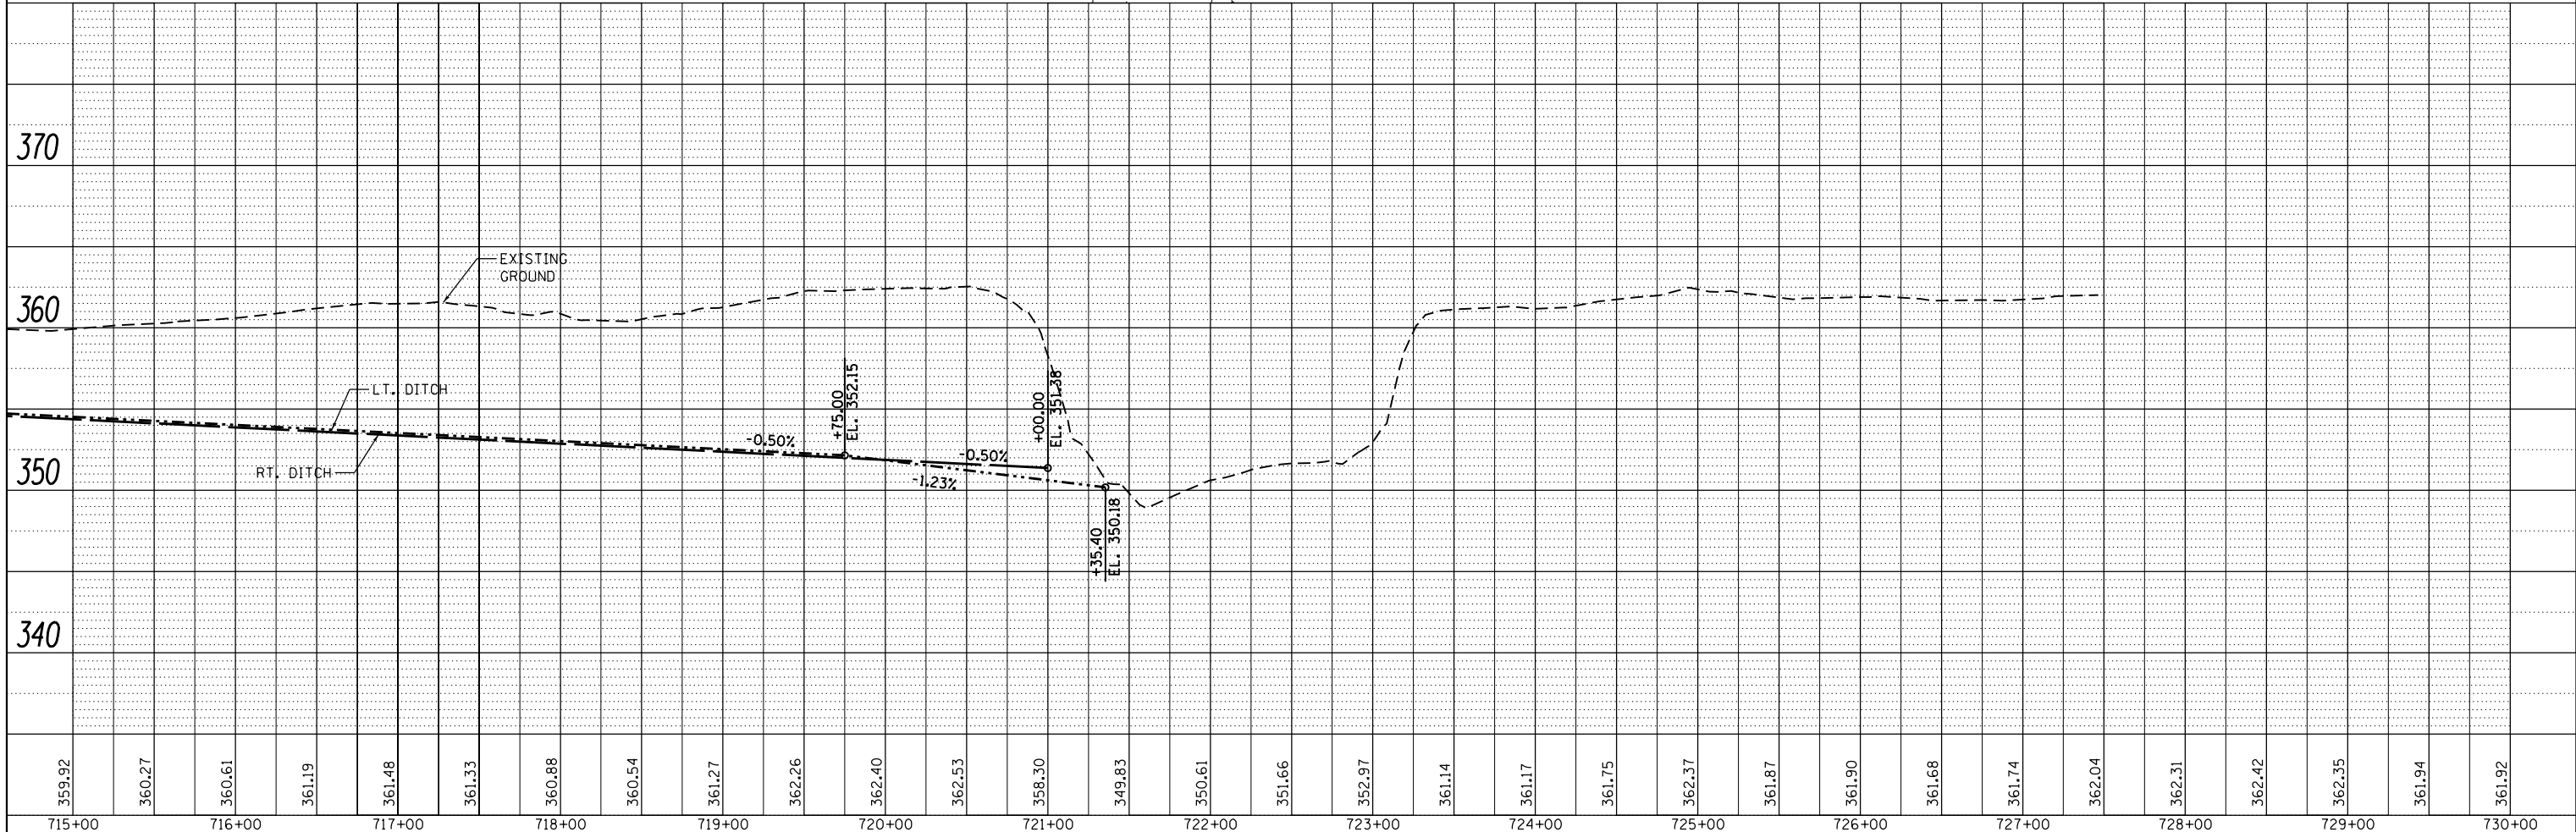
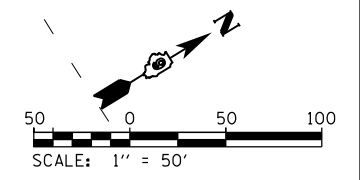


PLAN	SURVEYED	DATE
	PLOTTED	
	GRADES CHECKED	
	STRUCTURE NOTATIONS CHECKED	
	NOTE BOOK NO.	
	FILE NAME	

PROFILE	SURVEYED	DATE
	PLOTTED	
	GRADES CHECKED	
	STRUCTURE NOTATIONS CHECKED	
	NOTE BOOK NO.	
	FILE NAME	

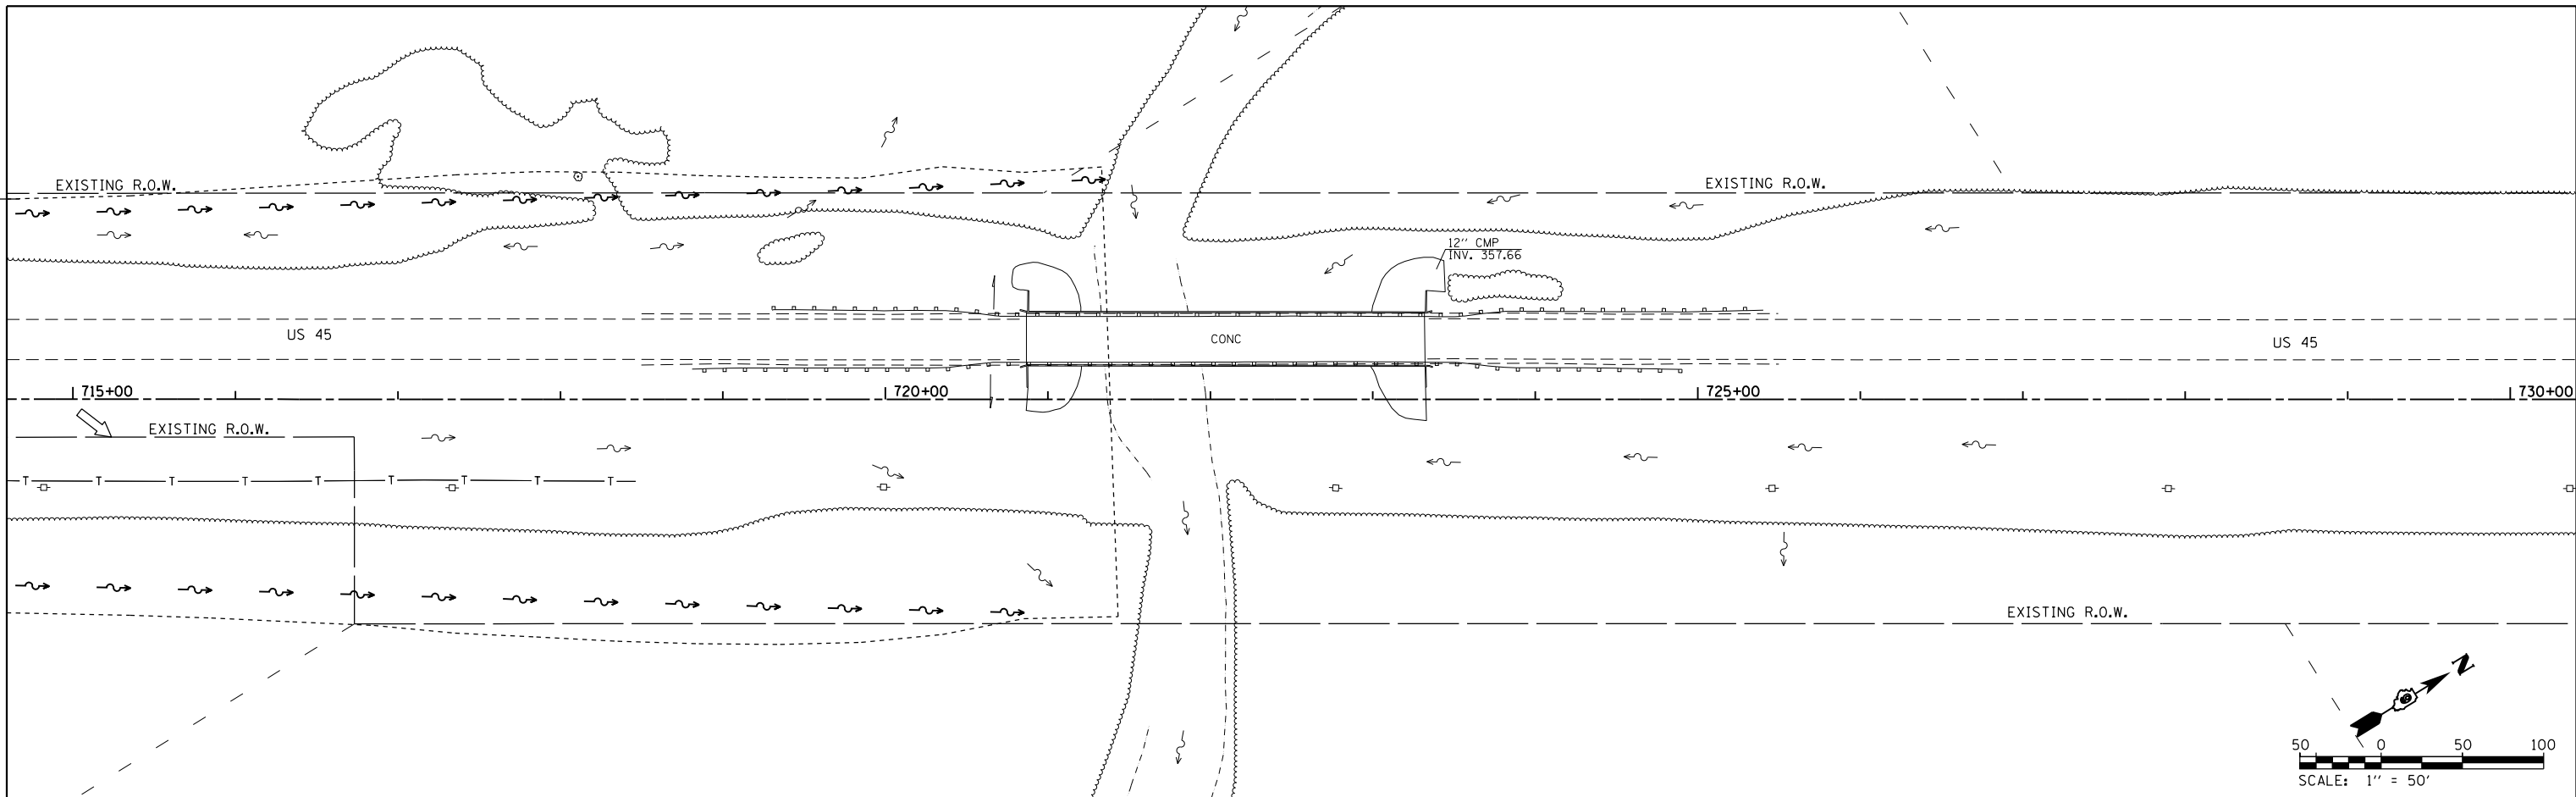

715+00	716+00	717+00	718+00	719+00	720+00	721+00	722+00	723+00	724+00	725+00	726+00	727+00	728+00	729+00	730+00															
359.92	360.27	360.61	361.19	361.48	361.33	360.88	360.54	361.27	362.26	362.40	362.53	358.30	349.83	350.61	351.66	352.97	361.14	361.17	361.75	362.37	361.87	361.90	361.68	361.74	362.04	362.31	362.42	362.35	361.94	361.92