


PARCEL	PROPERTY OWNER	FREEWAY R.O.W. (ACRES±)	R.O.W. (ACRES±)	P.E. (ACRES±)	T.E. (ACRES±)
648	THOMAS J. WOLF, JR.	---	---	---	0.289
649	MARY BAKER AND WILSON	---	---	---	0.226
650	ROGER, OLIVE & DARIN SWEENEY	---	---	---	0.789
752	W.GARNER TRUSTEE OF GARNER TRUST	---	---	---	0.075
753	ROGER, OLIVE & DARIN SWEENEY	1.277	---	---	0.026

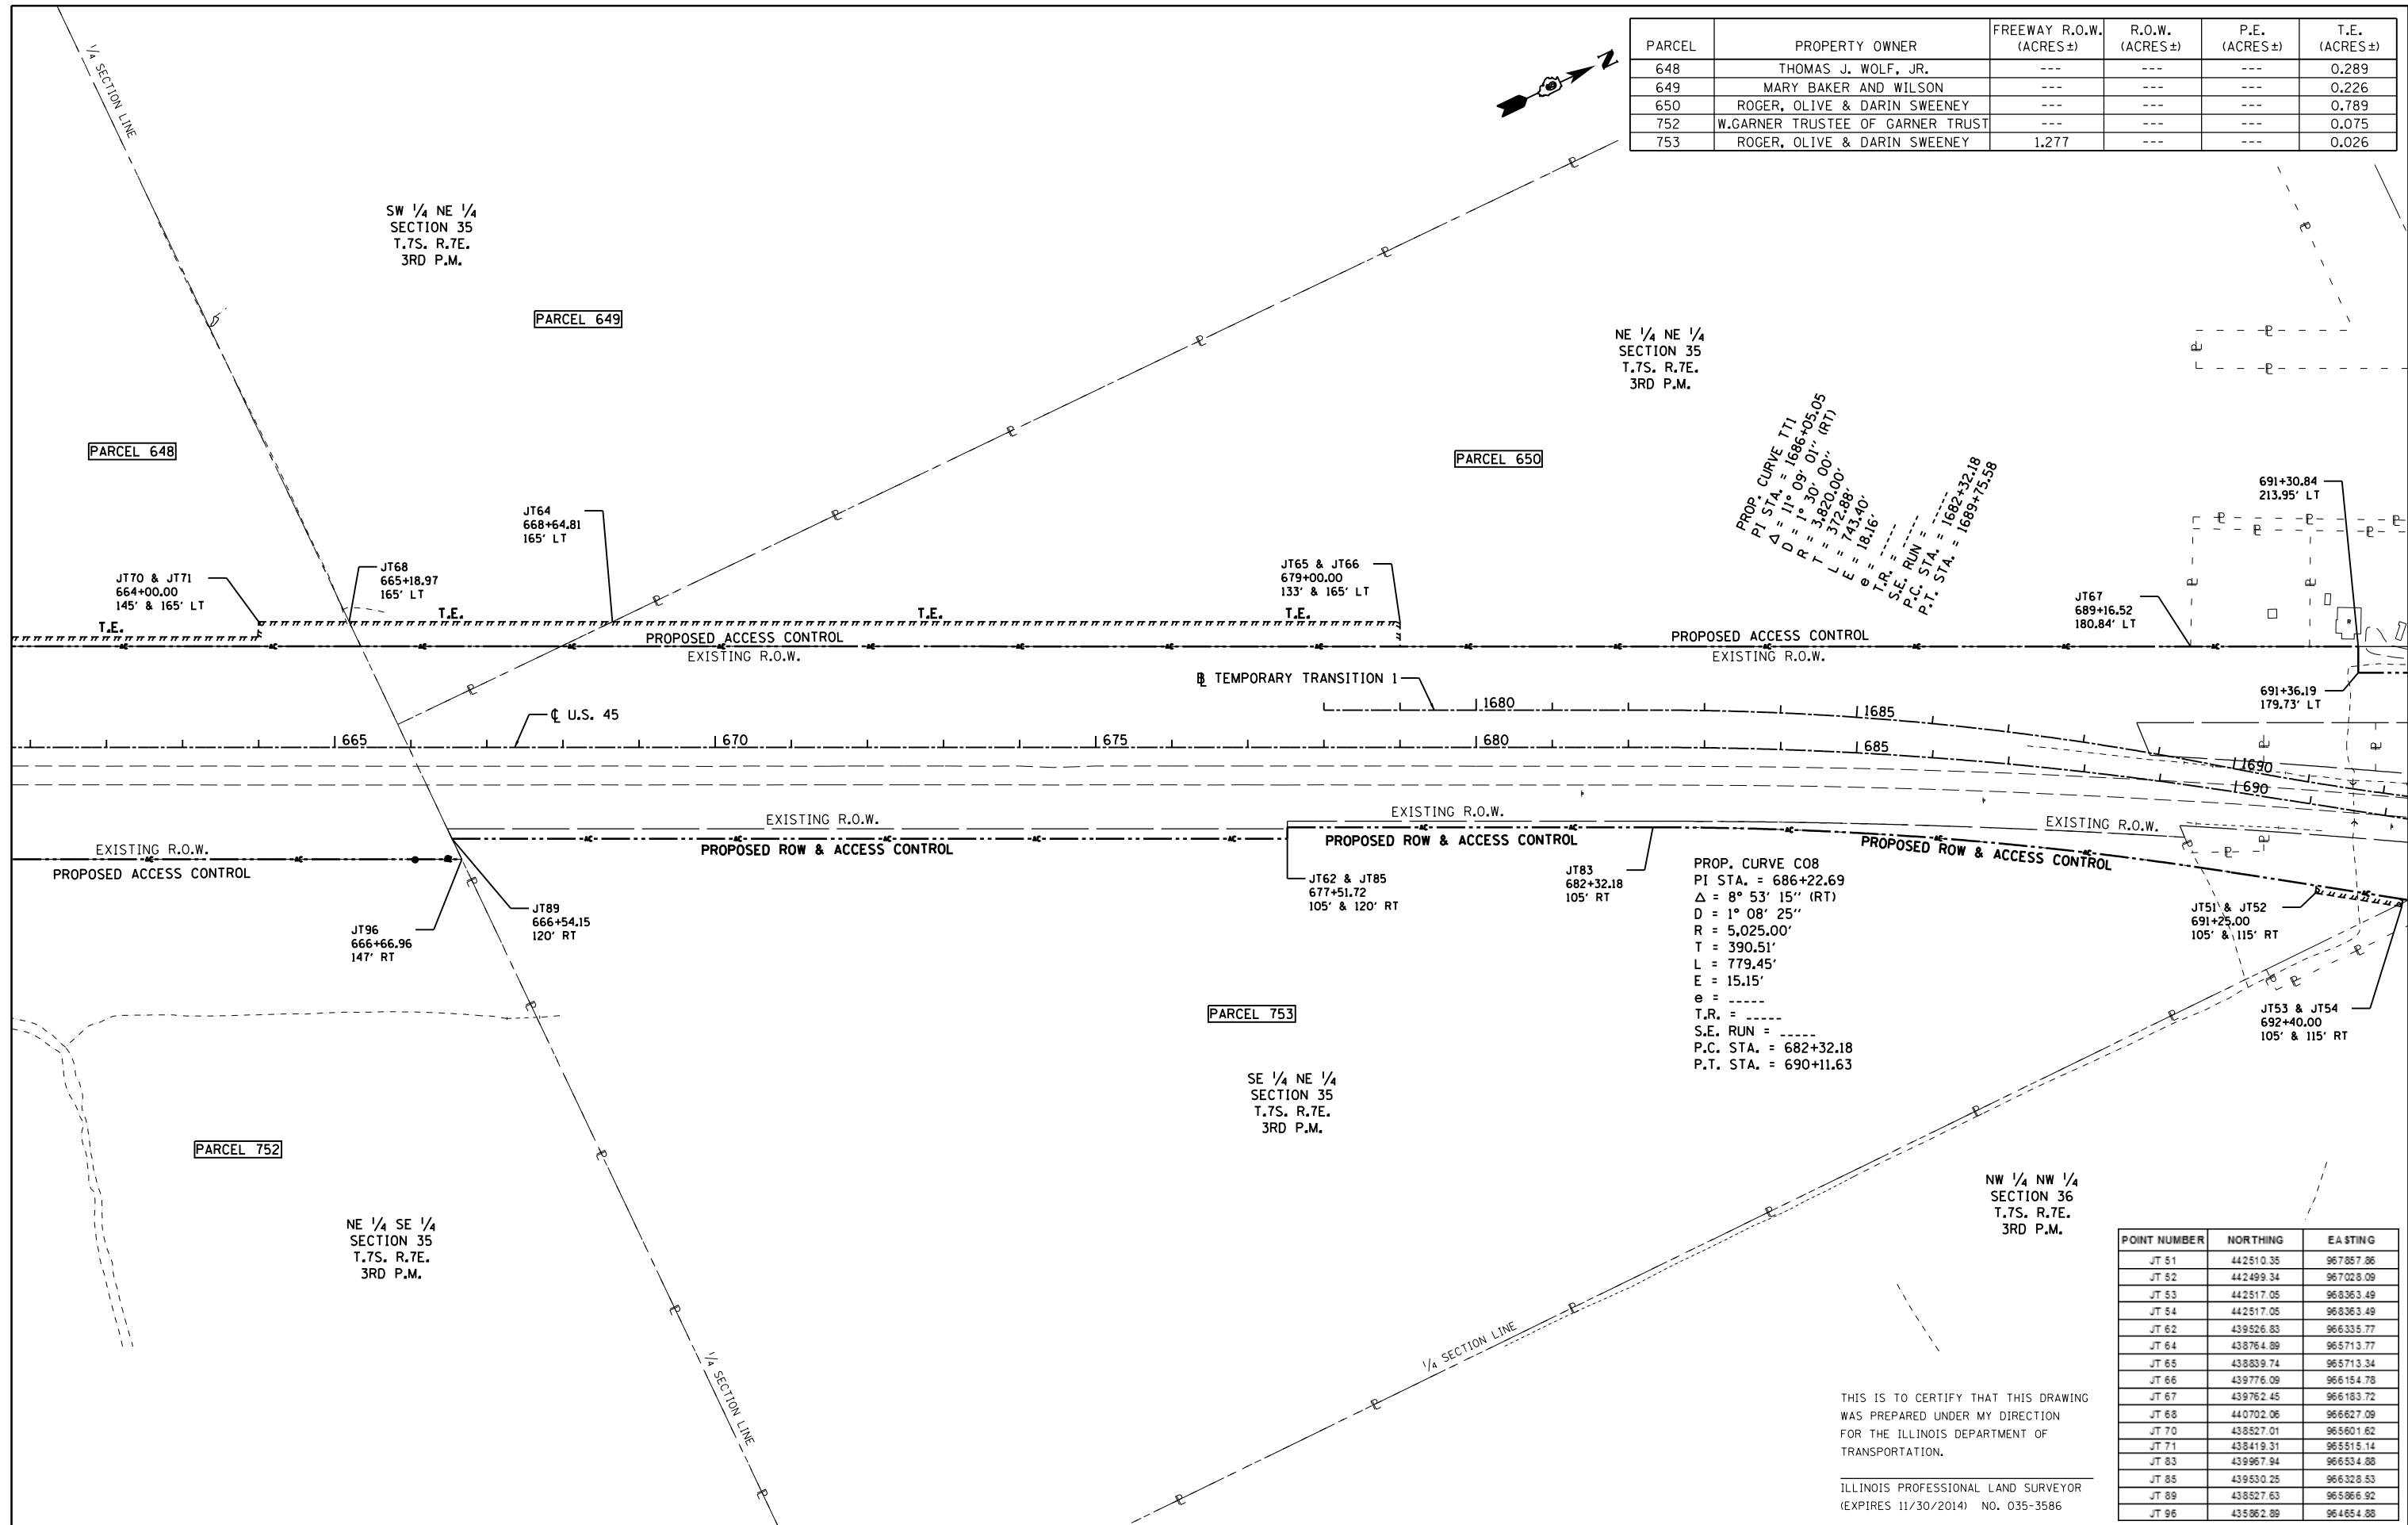

PROP. CURVE TTI
 PI STA. = 1686+05.05
 $\Delta = 11^{\circ} 09' 01''$ (RT)
 $D = 1^{\circ} 30' 00''$
 $R = 3,820.00'$
 $T = 372.88'$
 $L = 743.40'$
 $E = 18.16'$
 $\theta = 18.16'$
 S.E. RUN =
 P.C. STA. = 1682+32.18
 P.T. STA. = 1689+73.58

PROP. CURVE C08
 PI STA. = 686+22.69
 $\Delta = 8^{\circ} 53' 15''$ (RT)
 $D = 1^{\circ} 08' 25''$
 $R = 5,025.00'$
 $T = 390.51'$
 $L = 779.45'$
 $E = 15.15'$
 $e =$
 $T.R. =$
 S.E. RUN =
 P.C. STA. = 682+32.18
 P.T. STA. = 690+11.63

POINT NUMBER	NORTHING	EASTING
JT 51	442510.35	967857.86
JT 52	442499.34	967028.09
JT 53	442517.05	968363.49
JT 54	442517.05	968363.49
JT 62	439526.83	966335.77
JT 64	438764.89	965713.77
JT 65	438839.74	965713.34
JT 66	439776.09	966154.78
JT 67	439762.45	966183.72
JT 68	440702.06	966627.09
JT 70	438527.01	965601.62
JT 71	438419.31	965515.14
JT 83	439967.94	966534.88
JT 85	439530.25	966328.53
JT 89	438527.63	965866.92
JT 96	435862.89	964654.88

THIS IS TO CERTIFY THAT THIS DRAWING WAS PREPARED UNDER MY DIRECTION FOR THE ILLINOIS DEPARTMENT OF TRANSPORTATION.
 ILLINOIS PROFESSIONAL LAND SURVEYOR (EXPIRES 11/30/2014) NO. 035-3586

FILE NAME =	USER NAME = \$USER\$	DESIGNED -	REVISED -
et:\pw\work\p\dot\lavenderba\d0395921\0978077-sht-R0Wplans.dgn		DRAWN -	REVISED -
	PLOT SCALE = 200.000' / in.	CHECKED -	REVISED -
\$MODELNAME\$	PLOT DATE = 5/2/2014	DATE -	REVISED -

**STATE OF ILLINOIS
DEPARTMENT OF TRANSPORTATION**

**RIGHT OF WAY PLANS
U.S. 45**

F.A.P. R.T.E.	SECTION	COUNTY	TOTAL SHEETS	SHEET NO.
332	(29,30)R-1	SALINE	745	406
SCALE: SHEET OF SHEETS STA. TO STA.			CONTRACT NO. 78077	
ILLINOIS FED. AID PROJECT				