


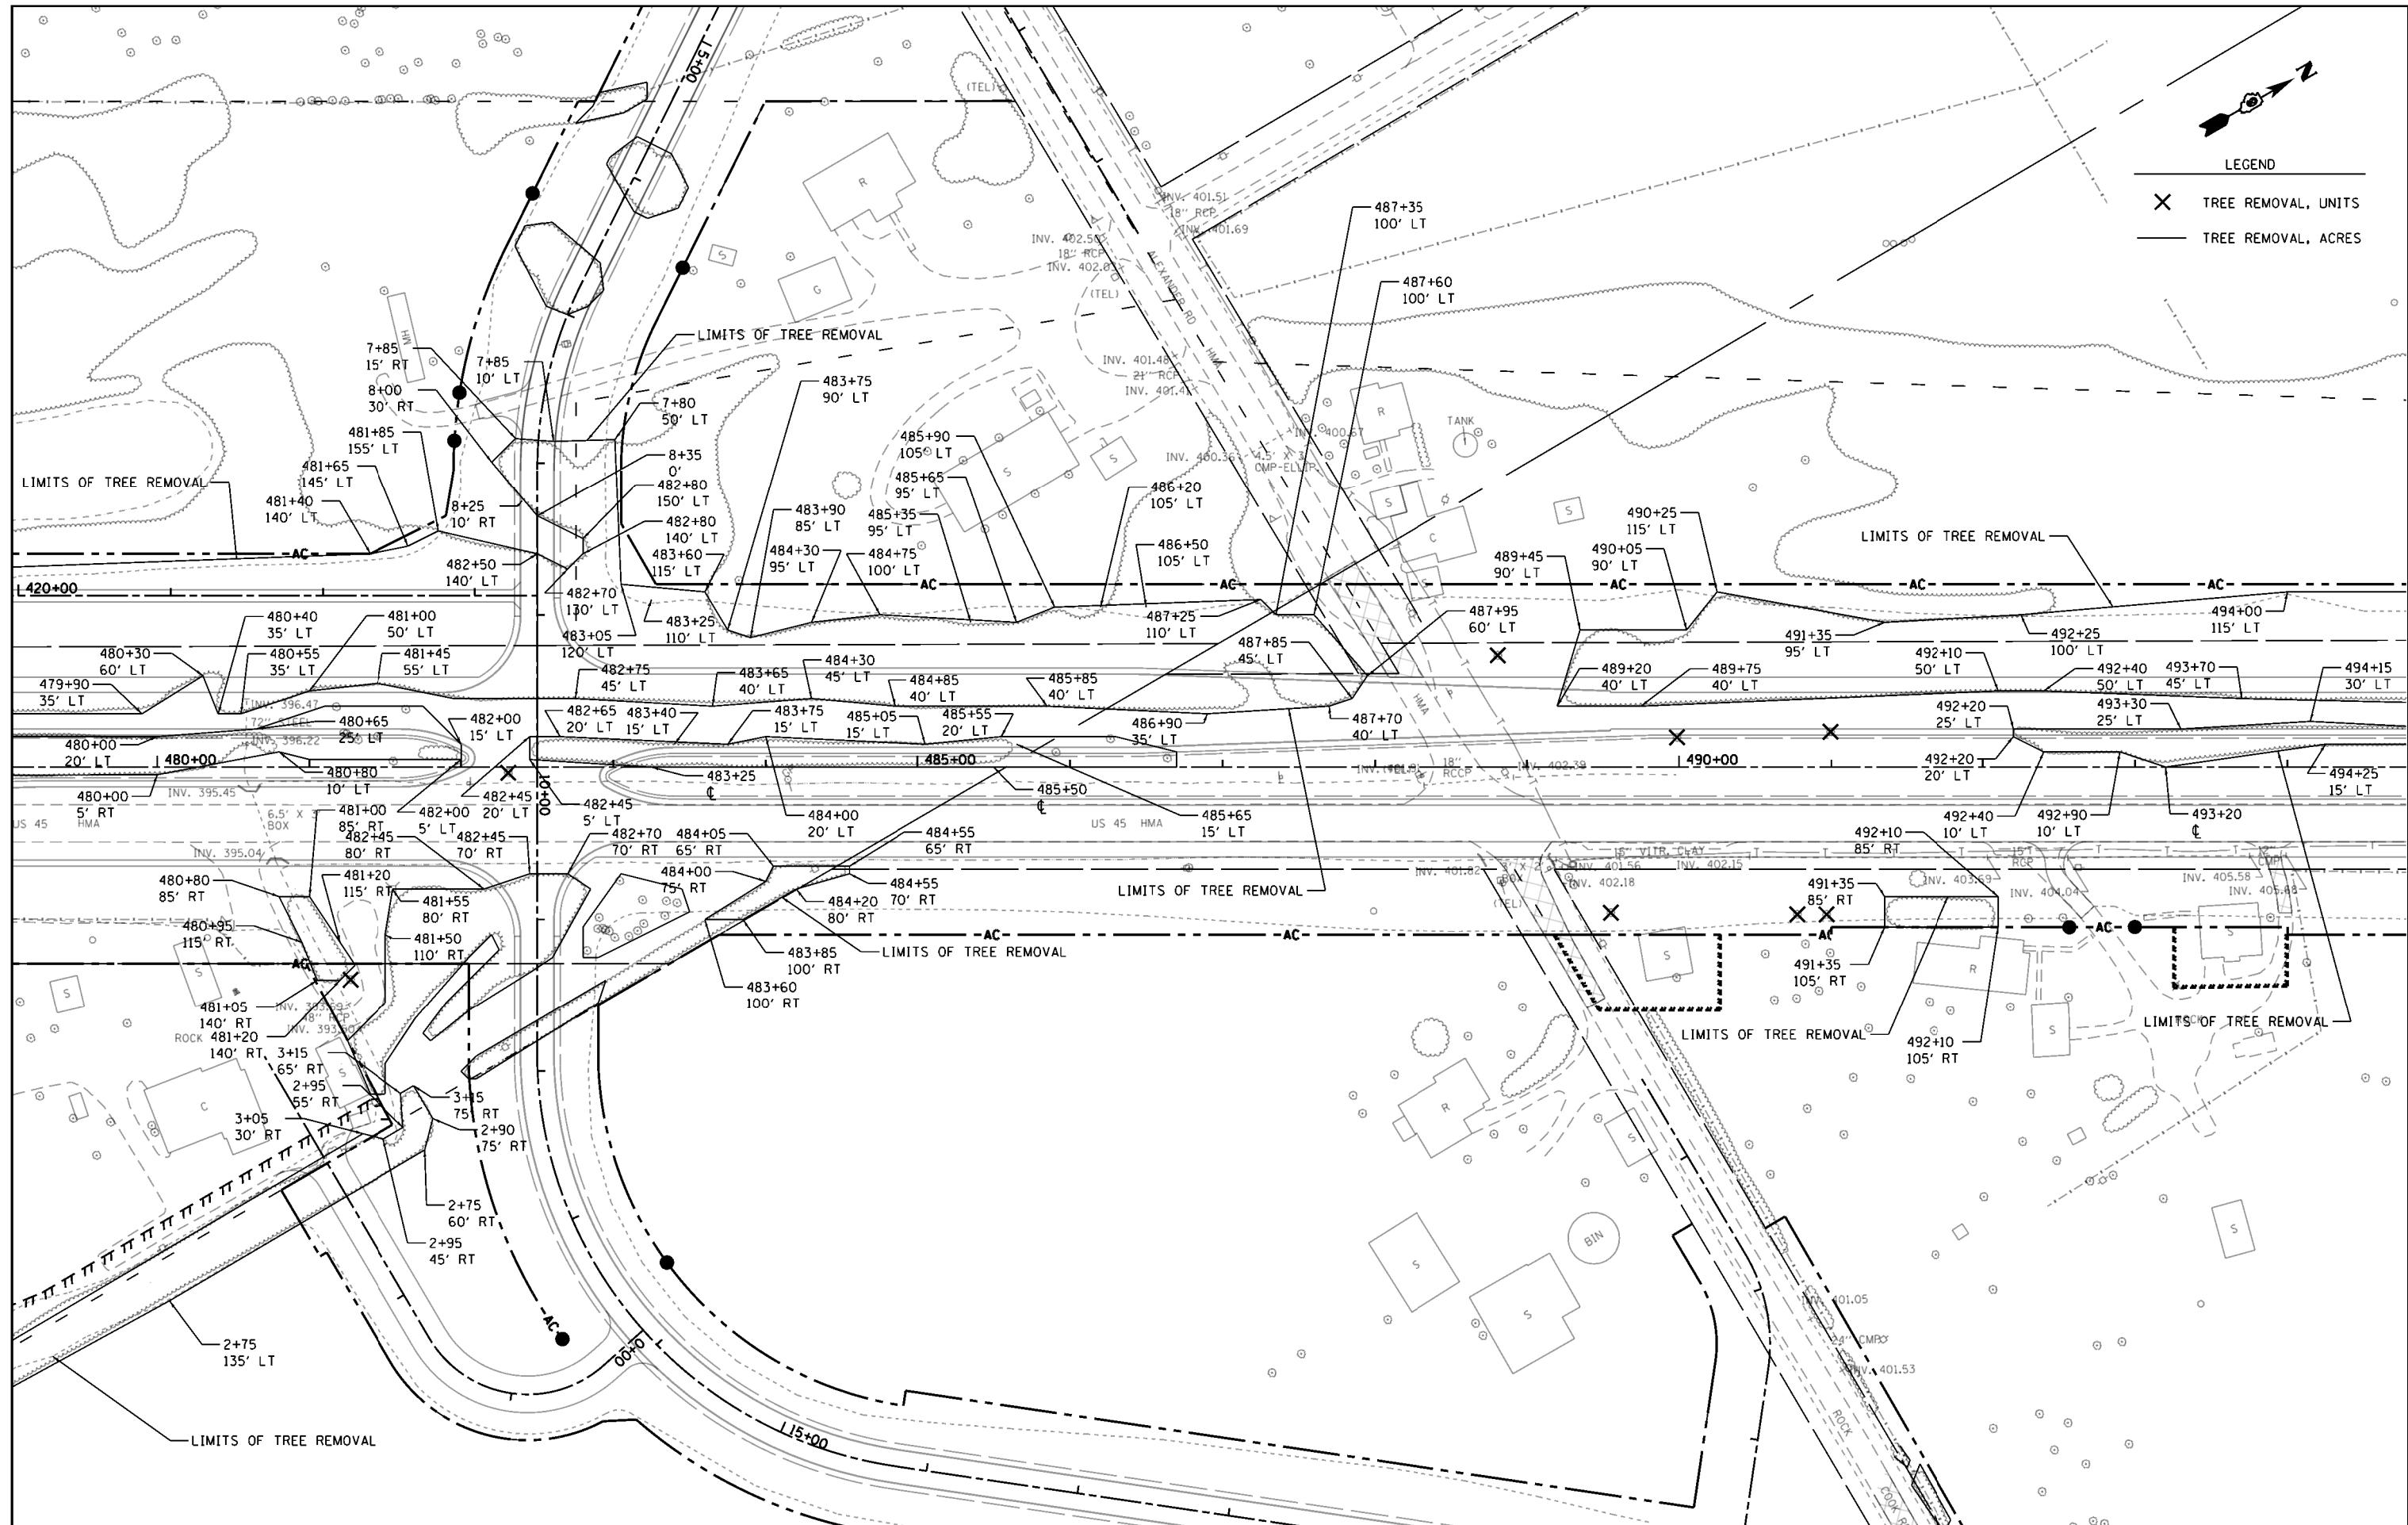

LEGEND

✕	TREE REMOVAL, UNITS
—	TREE REMOVAL, ACRES



FILE NAME =	USER NAME = bemory	DESIGNED -	REVISED -	STATE OF ILLINOIS DEPARTMENT OF TRANSPORTATION	TREE REMOVAL			F.A.P. RTE.	SECTION	COUNTY	TOTAL SHEETS	SHEET NO.				
P:\Projects\2011 Projects\11297 - IDOT US 45 P&2\CV\CADD Sheets\0978077-sht-Removal.dwg		CHECKED -	REVISED -		SCALE: 1"=50'	SHEET	OF	SHEETS	STA.	TO	STA.	332	(29,30)R-1	SALINE	745	417
Default	PLOT SCALE = 100.0000' / 1in.	DATE -	REVISED -													
	PLOT DATE = 4/30/2014															
												CONTRACT NO. 78077		ILLINOIS FED. AID PROJECT		