


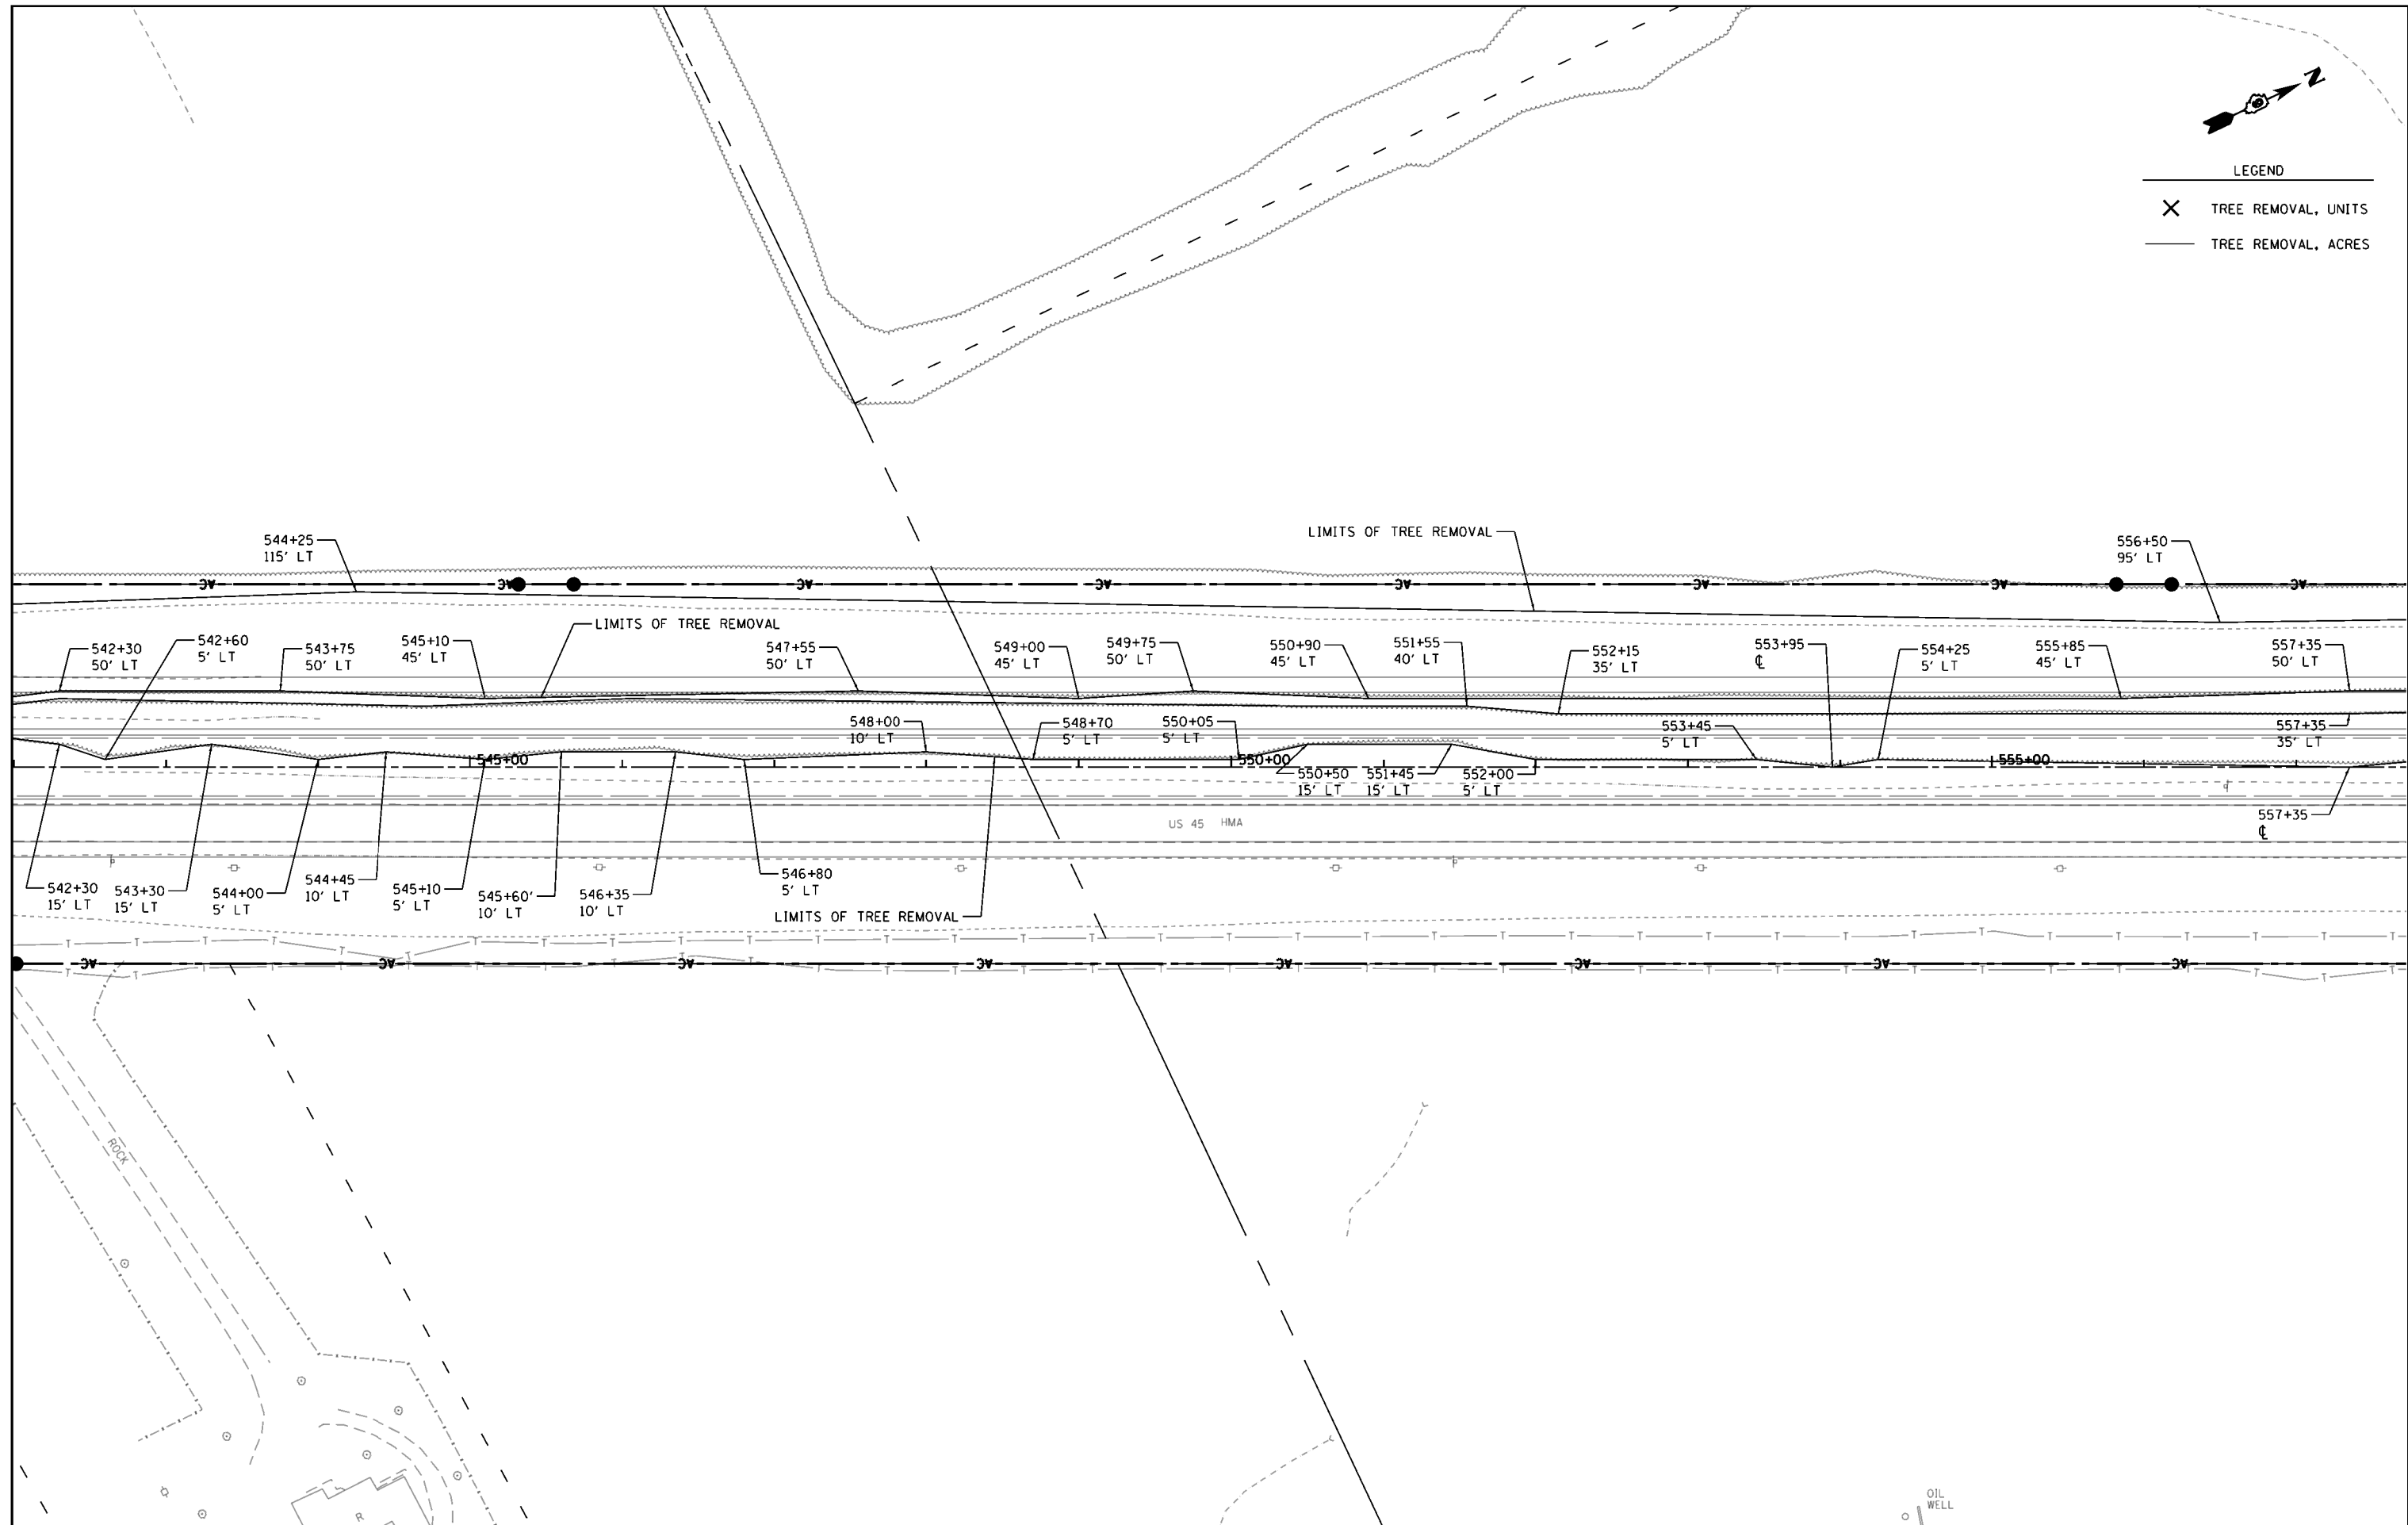

LEGEND	
✕	TREE REMOVAL, UNITS
—	TREE REMOVAL, ACRES



FILE NAME =	USER NAME = bsmery	DESIGNED -	REVISED -
P:\Projects\2011 Projects\11297 - IDOT US 45 Ph2\CV\CADD Sheets\0978077-sht-Removal.dwg		DRAWN -	REVISED -
Default	PLOT SCALE = 100.0000' / 1in.	CHECKED -	REVISED -
	PLOT DATE = 4/30/2014	DATE -	REVISED -

**STATE OF ILLINOIS
DEPARTMENT OF TRANSPORTATION**

TREE REMOVAL			
SCALE:	SHEET	OF SHEETS	STA. TO STA.
1"=50'			

F.A.P. RTE.	SECTION	COUNTY	TOTAL SHEETS	SHEET NO.
332	(29,30)R-1	SALINE	745	421
CONTRACT NO. 78077				
ILLINOIS FED. AID PROJECT				