


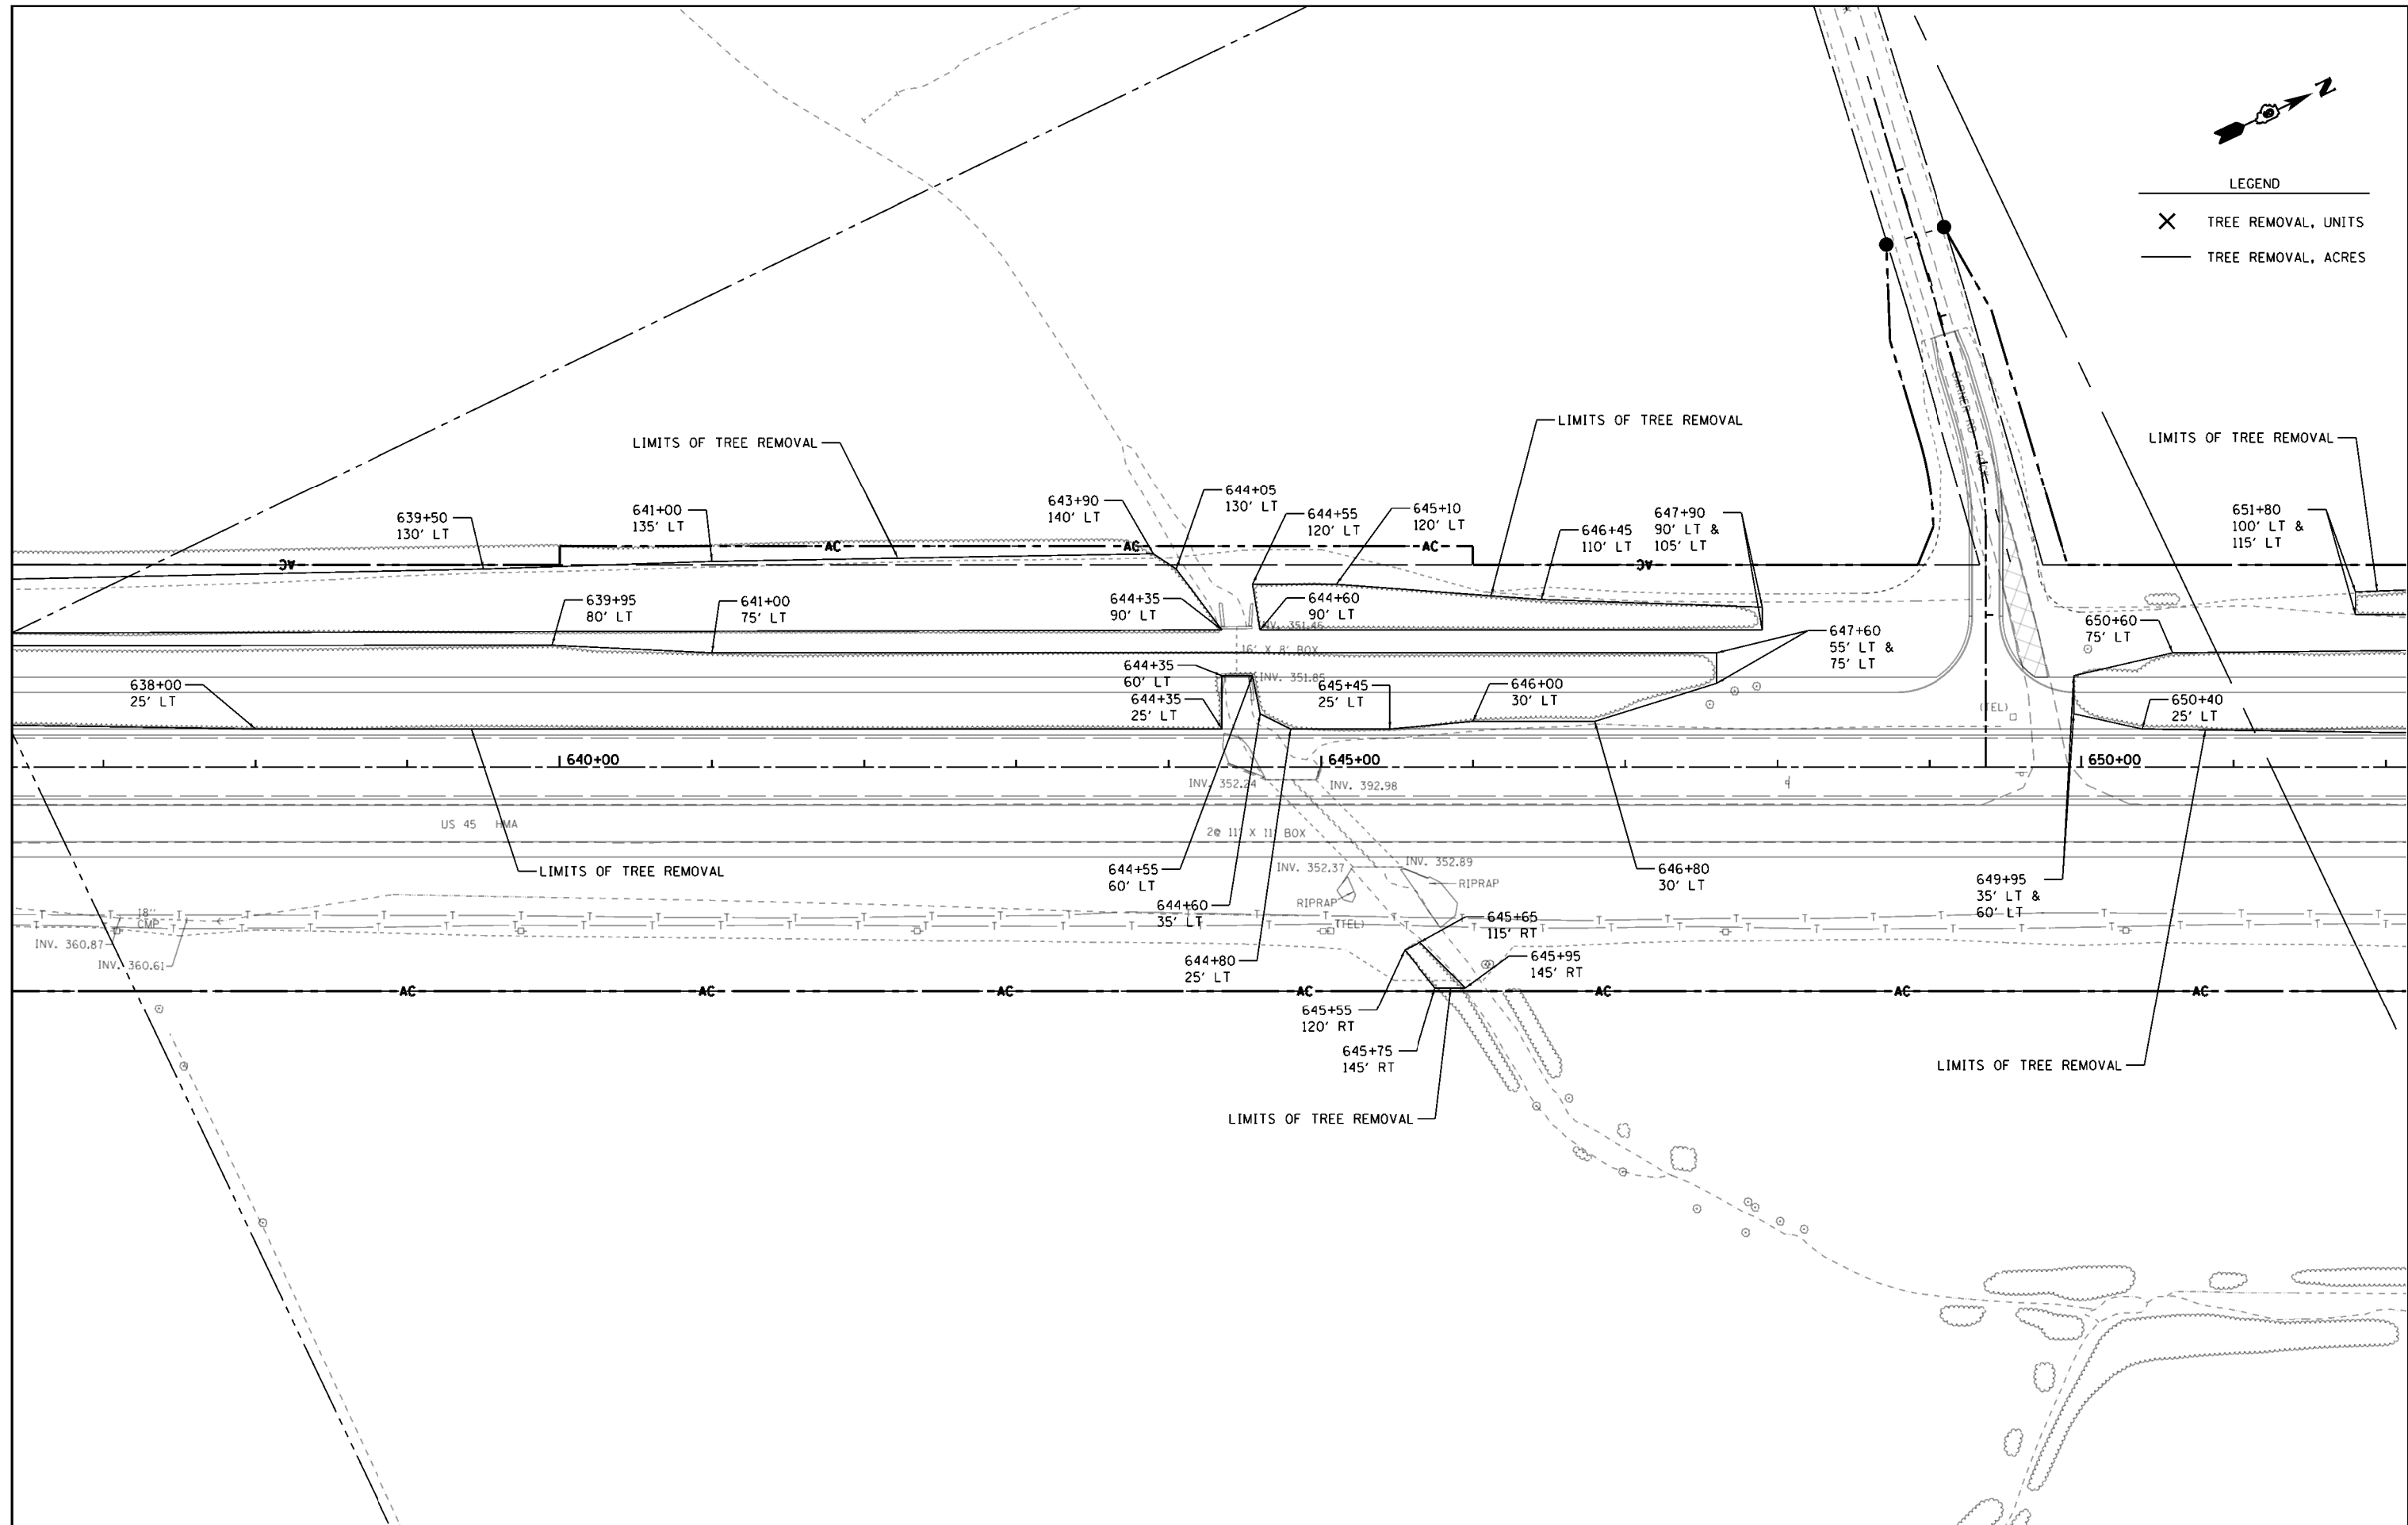

LEGEND	
X	TREE REMOVAL, UNITS
—	TREE REMOVAL, ACRES



FILE NAME =	USER NAME = bsmery	DESIGNED -	REVISED -	STATE OF ILLINOIS DEPARTMENT OF TRANSPORTATION	TREE REMOVAL			F.A.P. RTE.	SECTION	COUNTY	TOTAL SHEETS	SHEET NO.		
P:\Projects\2011 Projects\11297 - IDOT US 45 Ph2\CV\CADD Sheets\0978077-sht-Removal.dgn		CHECKED -	REVISED -		SCALE: 1"=50'	SHEET	OF	SHEETS	STA.	TO STA.	332	(29,301R-1)	745	427
Default	PLOT DATE = 4/30/2014	DATE -	REVISED -		CONTRACT NO. 78077									
											ILLINOIS FED. AID PROJECT			