


DATE	
BY	
FINAL SURVEY	
SURVEYED	
PLOTTED	
TEMPLATE	
NOTE BOOK	
AREAS	
CHECKED	
NO.	

DATE	
BY	
ORIGINAL SURVEY	
SURVEYED	
PLOTTED	
TEMPLATE	
NOTE BOOK	
AREAS	
CHECKED	
NO.	

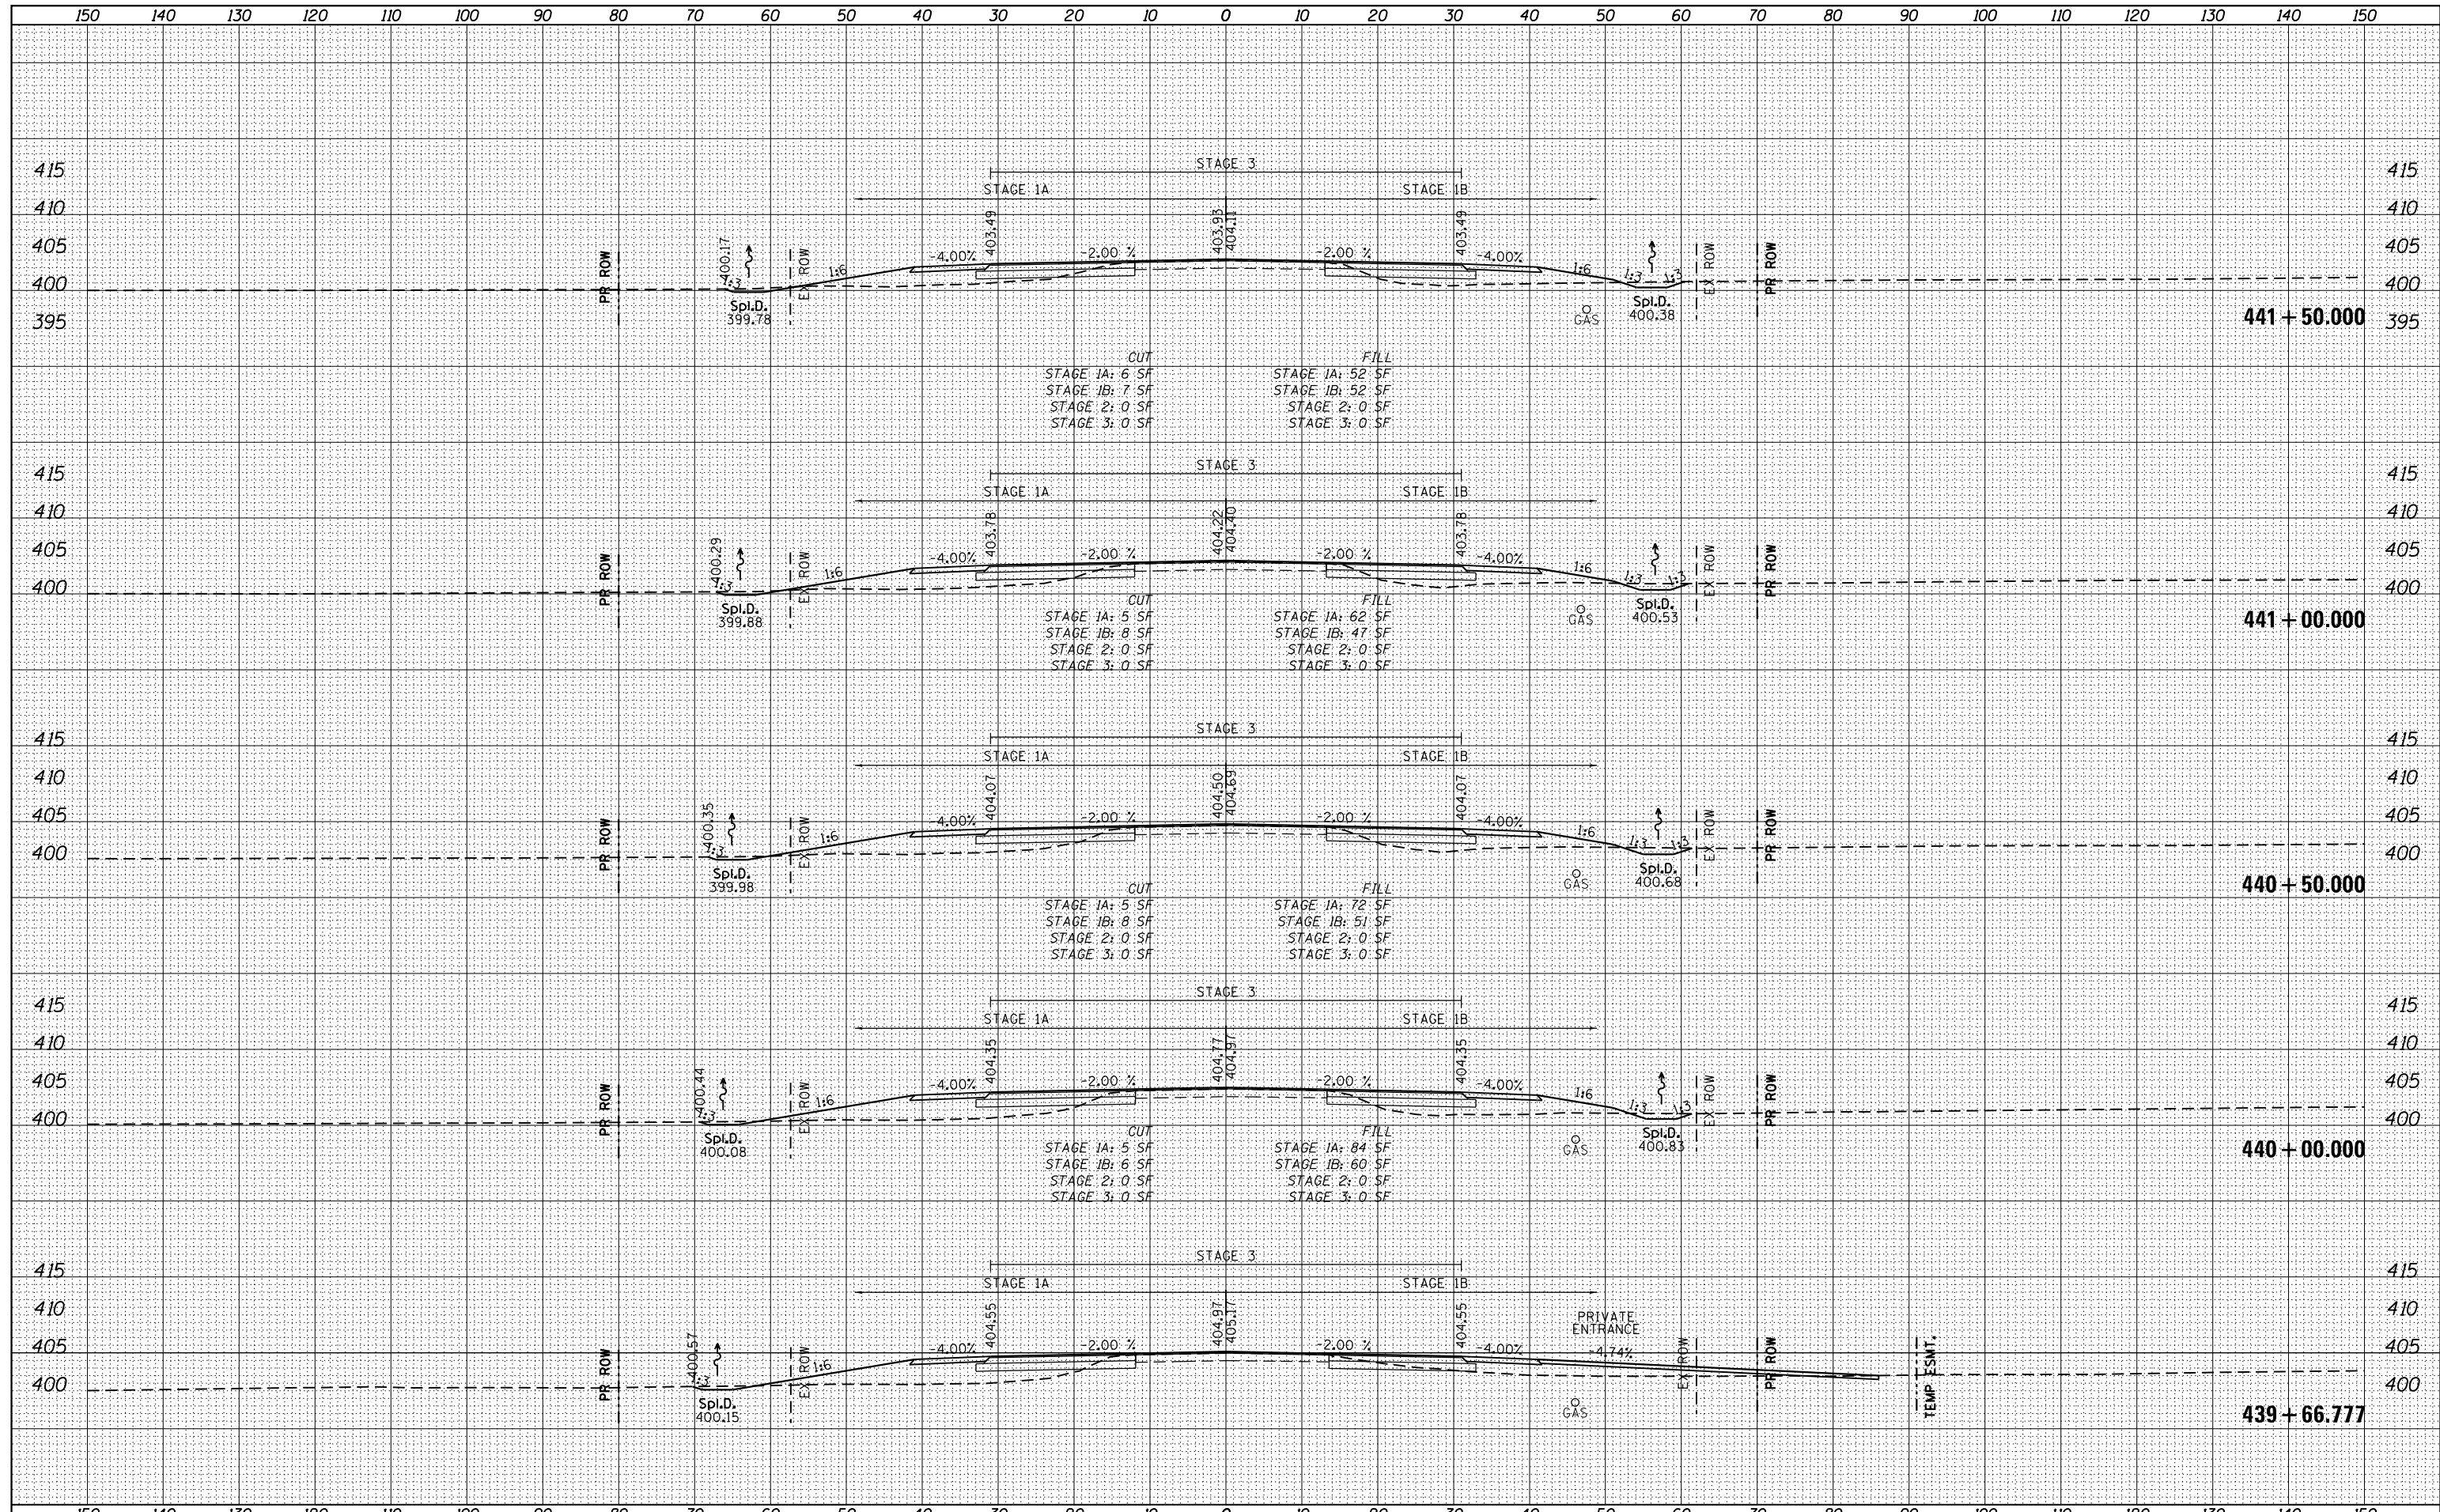

FILE NAME =	USER NAME = bemy	DESIGNED -	REVISED -	F.A.P. RTE. 332	SECTION (29,30)R-1	COUNTY SALINE	TOTAL SHEETS 745	SHEET NO. 526
P:\Projects\2011 Projects\11297 - IDOT US45 Ph2\CV\CADD Sheets\1978077-sht-xsc.dgn		DRAWN -	REVISED -	STATE OF ILLINOIS DEPARTMENT OF TRANSPORTATION				
PLOT SCALE = 20.0000' / in.		CHECKED -	REVISED -	CROSS SECTIONS U.S. 45 (F.A.P. 332)				
PLOT DATE = 4/30/2014		DATE -	REVISED -	SCALE: 1" = 10'	SHEET OF SHEETS	STA. 439+66.777 TO STA. 441+50.000	CONTRACT NO. 78077	
							ILLINOIS FED. AID PROJECT	