


DATE	
BY	
FINAL SURVEY	
PLOTTED	
TEMPLATE	
NOTE BOOK	
AREAS CHECKED	
NO.	

DATE	
BY	
ORIGINAL SURVEY	
PLOTTED	
TEMPLATE	
NOTE BOOK	
AREAS CHECKED	
NO.	

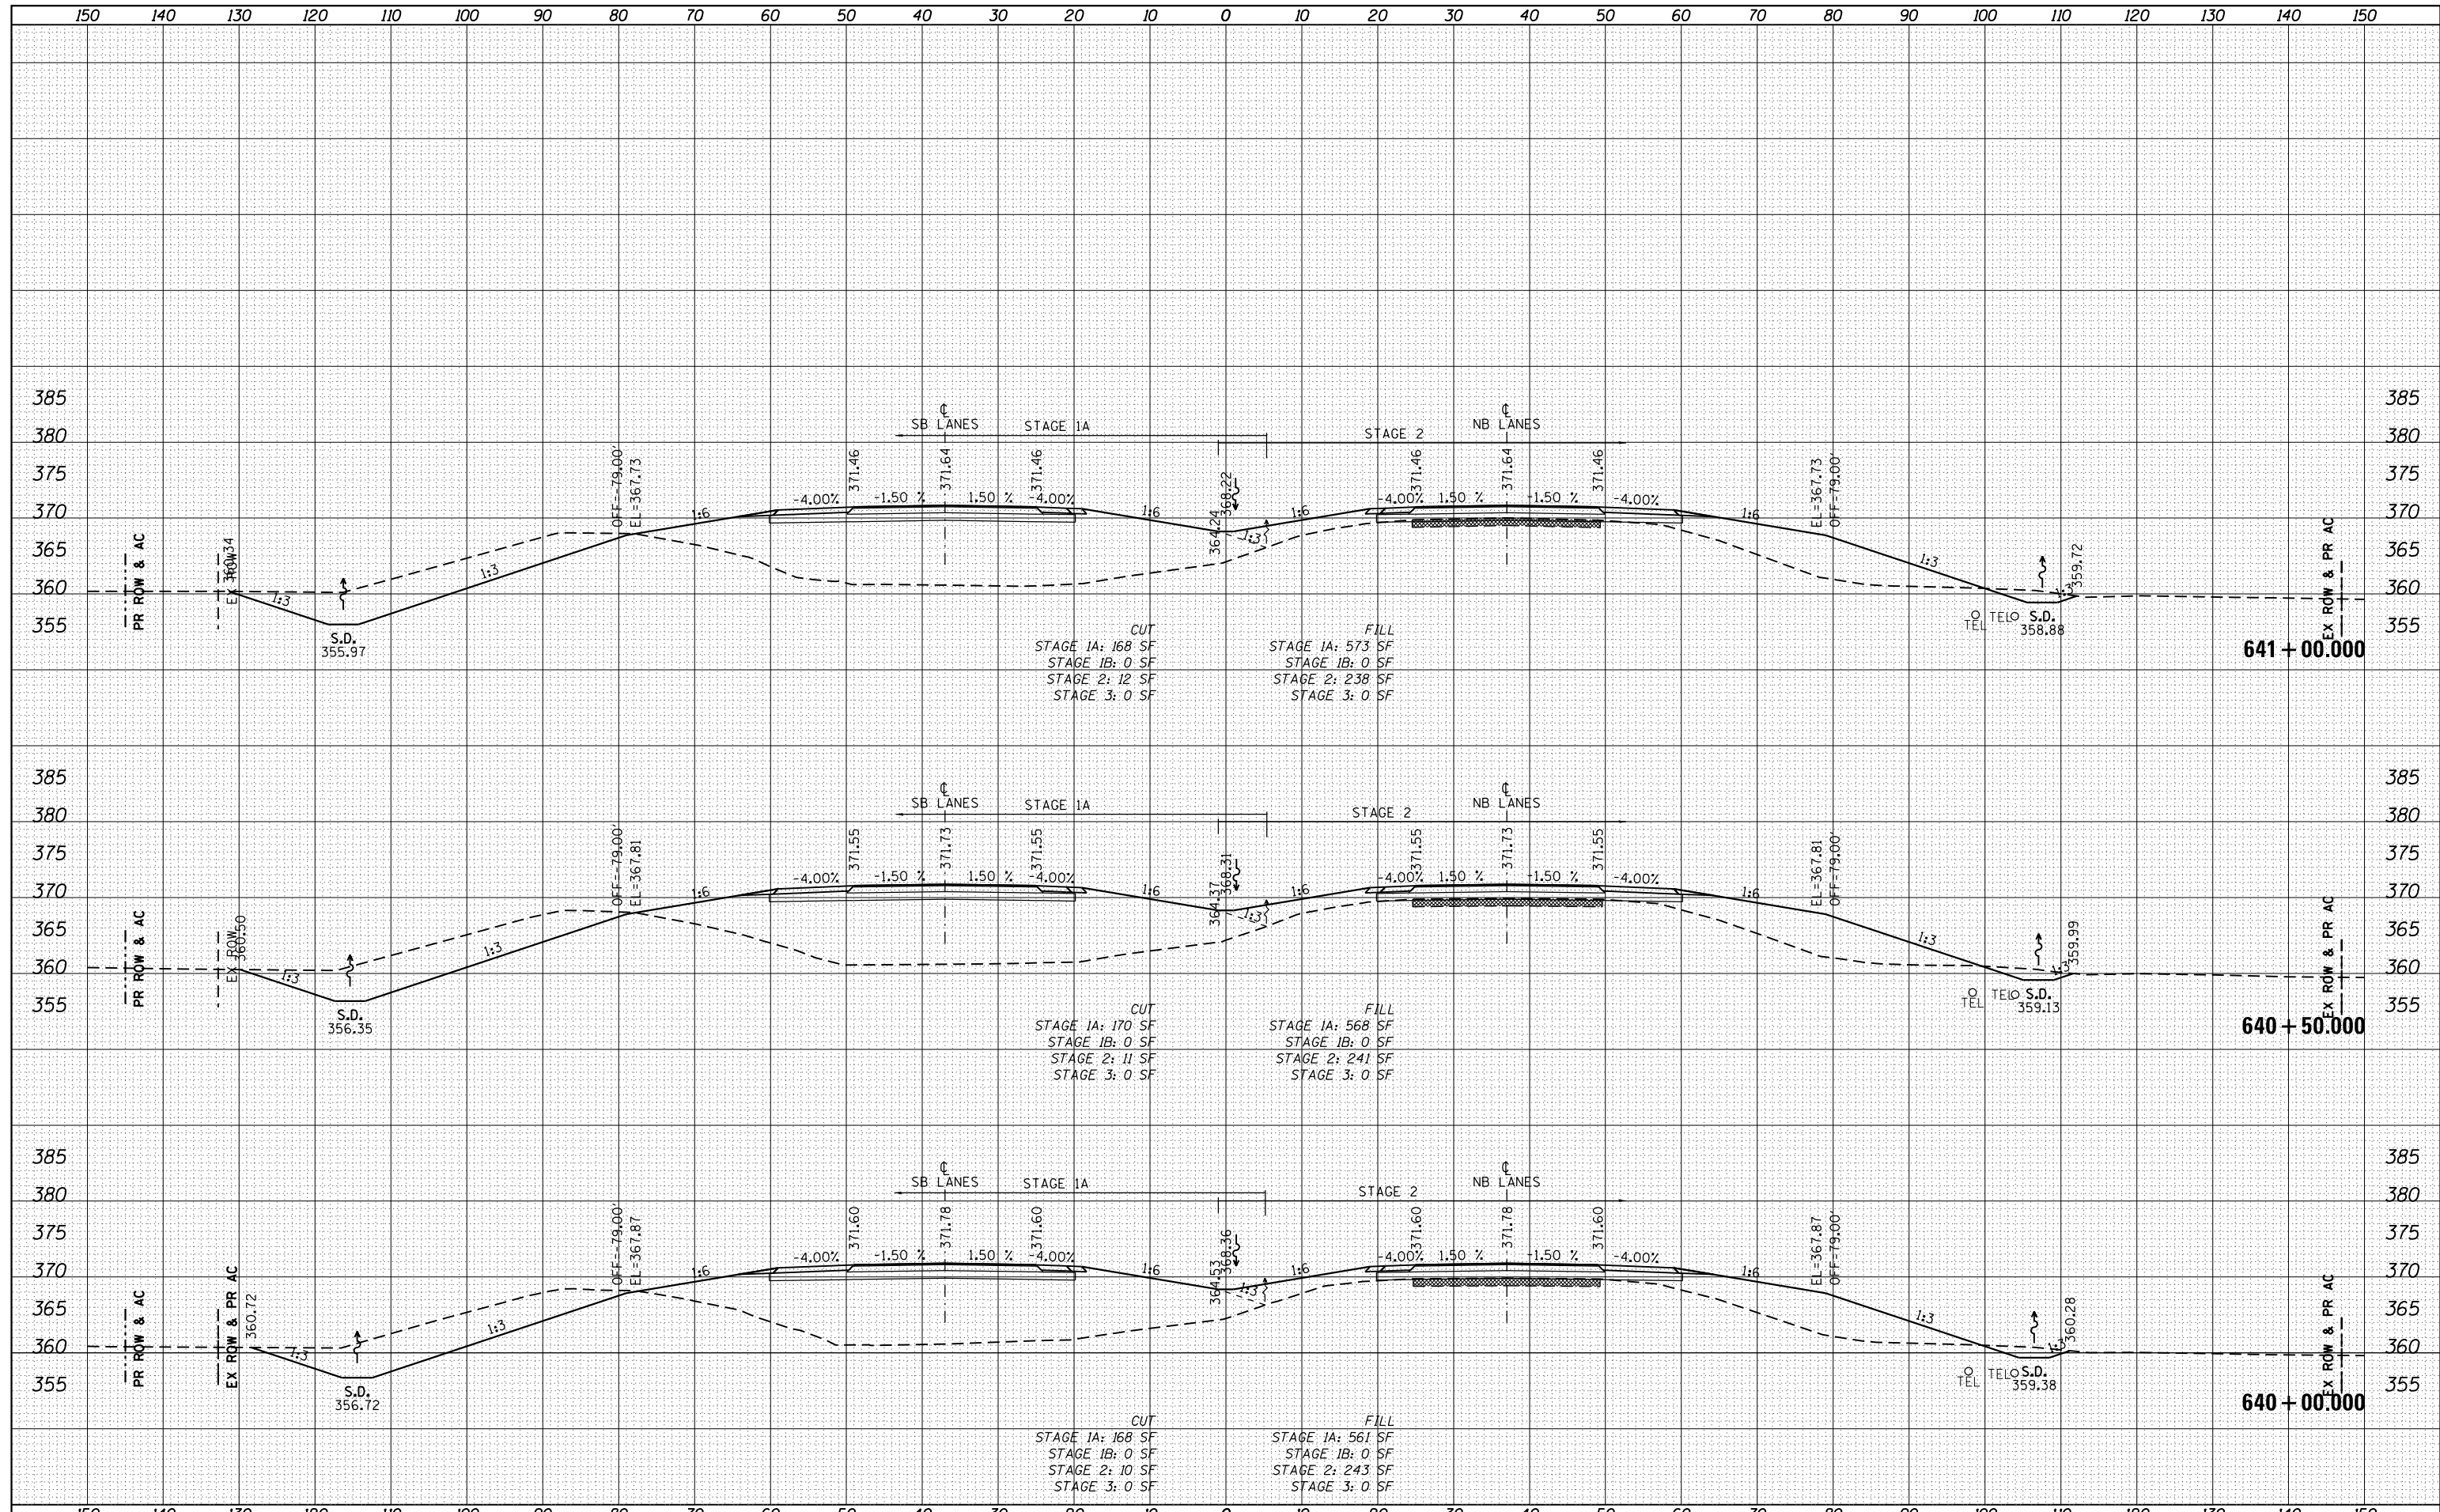

FILE NAME =	USER NAME = bemory	DESIGNED -	REVISED -	F.A.P. RTE. 332	SECTION (29,30)R-1	COUNTY SALINE	TOTAL SHEETS 745	SHEET NO. 634
P:\Projects\2011 Projects\11297 - IDOT US45 Ph2\CV\CADD Sheets\0978077-sht-xsc.dgn		DRAWN -	REVISED -	SCALE: 1" = 10'	SHEET OF SHEETS	CONTRACT NO. 78077	ILLINOIS FED. AID PROJECT	
Default	PLOT SCALE = 20.0000' / in.	CHECKED -	REVISED -	STATE OF ILLINOIS DEPARTMENT OF TRANSPORTATION CROSS SECTIONS U.S. 45 (F.A.P. 332)				
	PLOT DATE: 4/30/2014	DATE -	REVISED -	STA. 640+00.000 TO STA. 641+00.000				