


DATE	
BY	
FINAL SURVEY PLOTTED TEMPLATE	
NO. SURVEY BOOK	
AREAS CHECKED	

DATE	
BY	
ORIGINAL SURVEY PLOTTED TEMPLATE	
NO. SURVEY BOOK	
AREAS CHECKED	

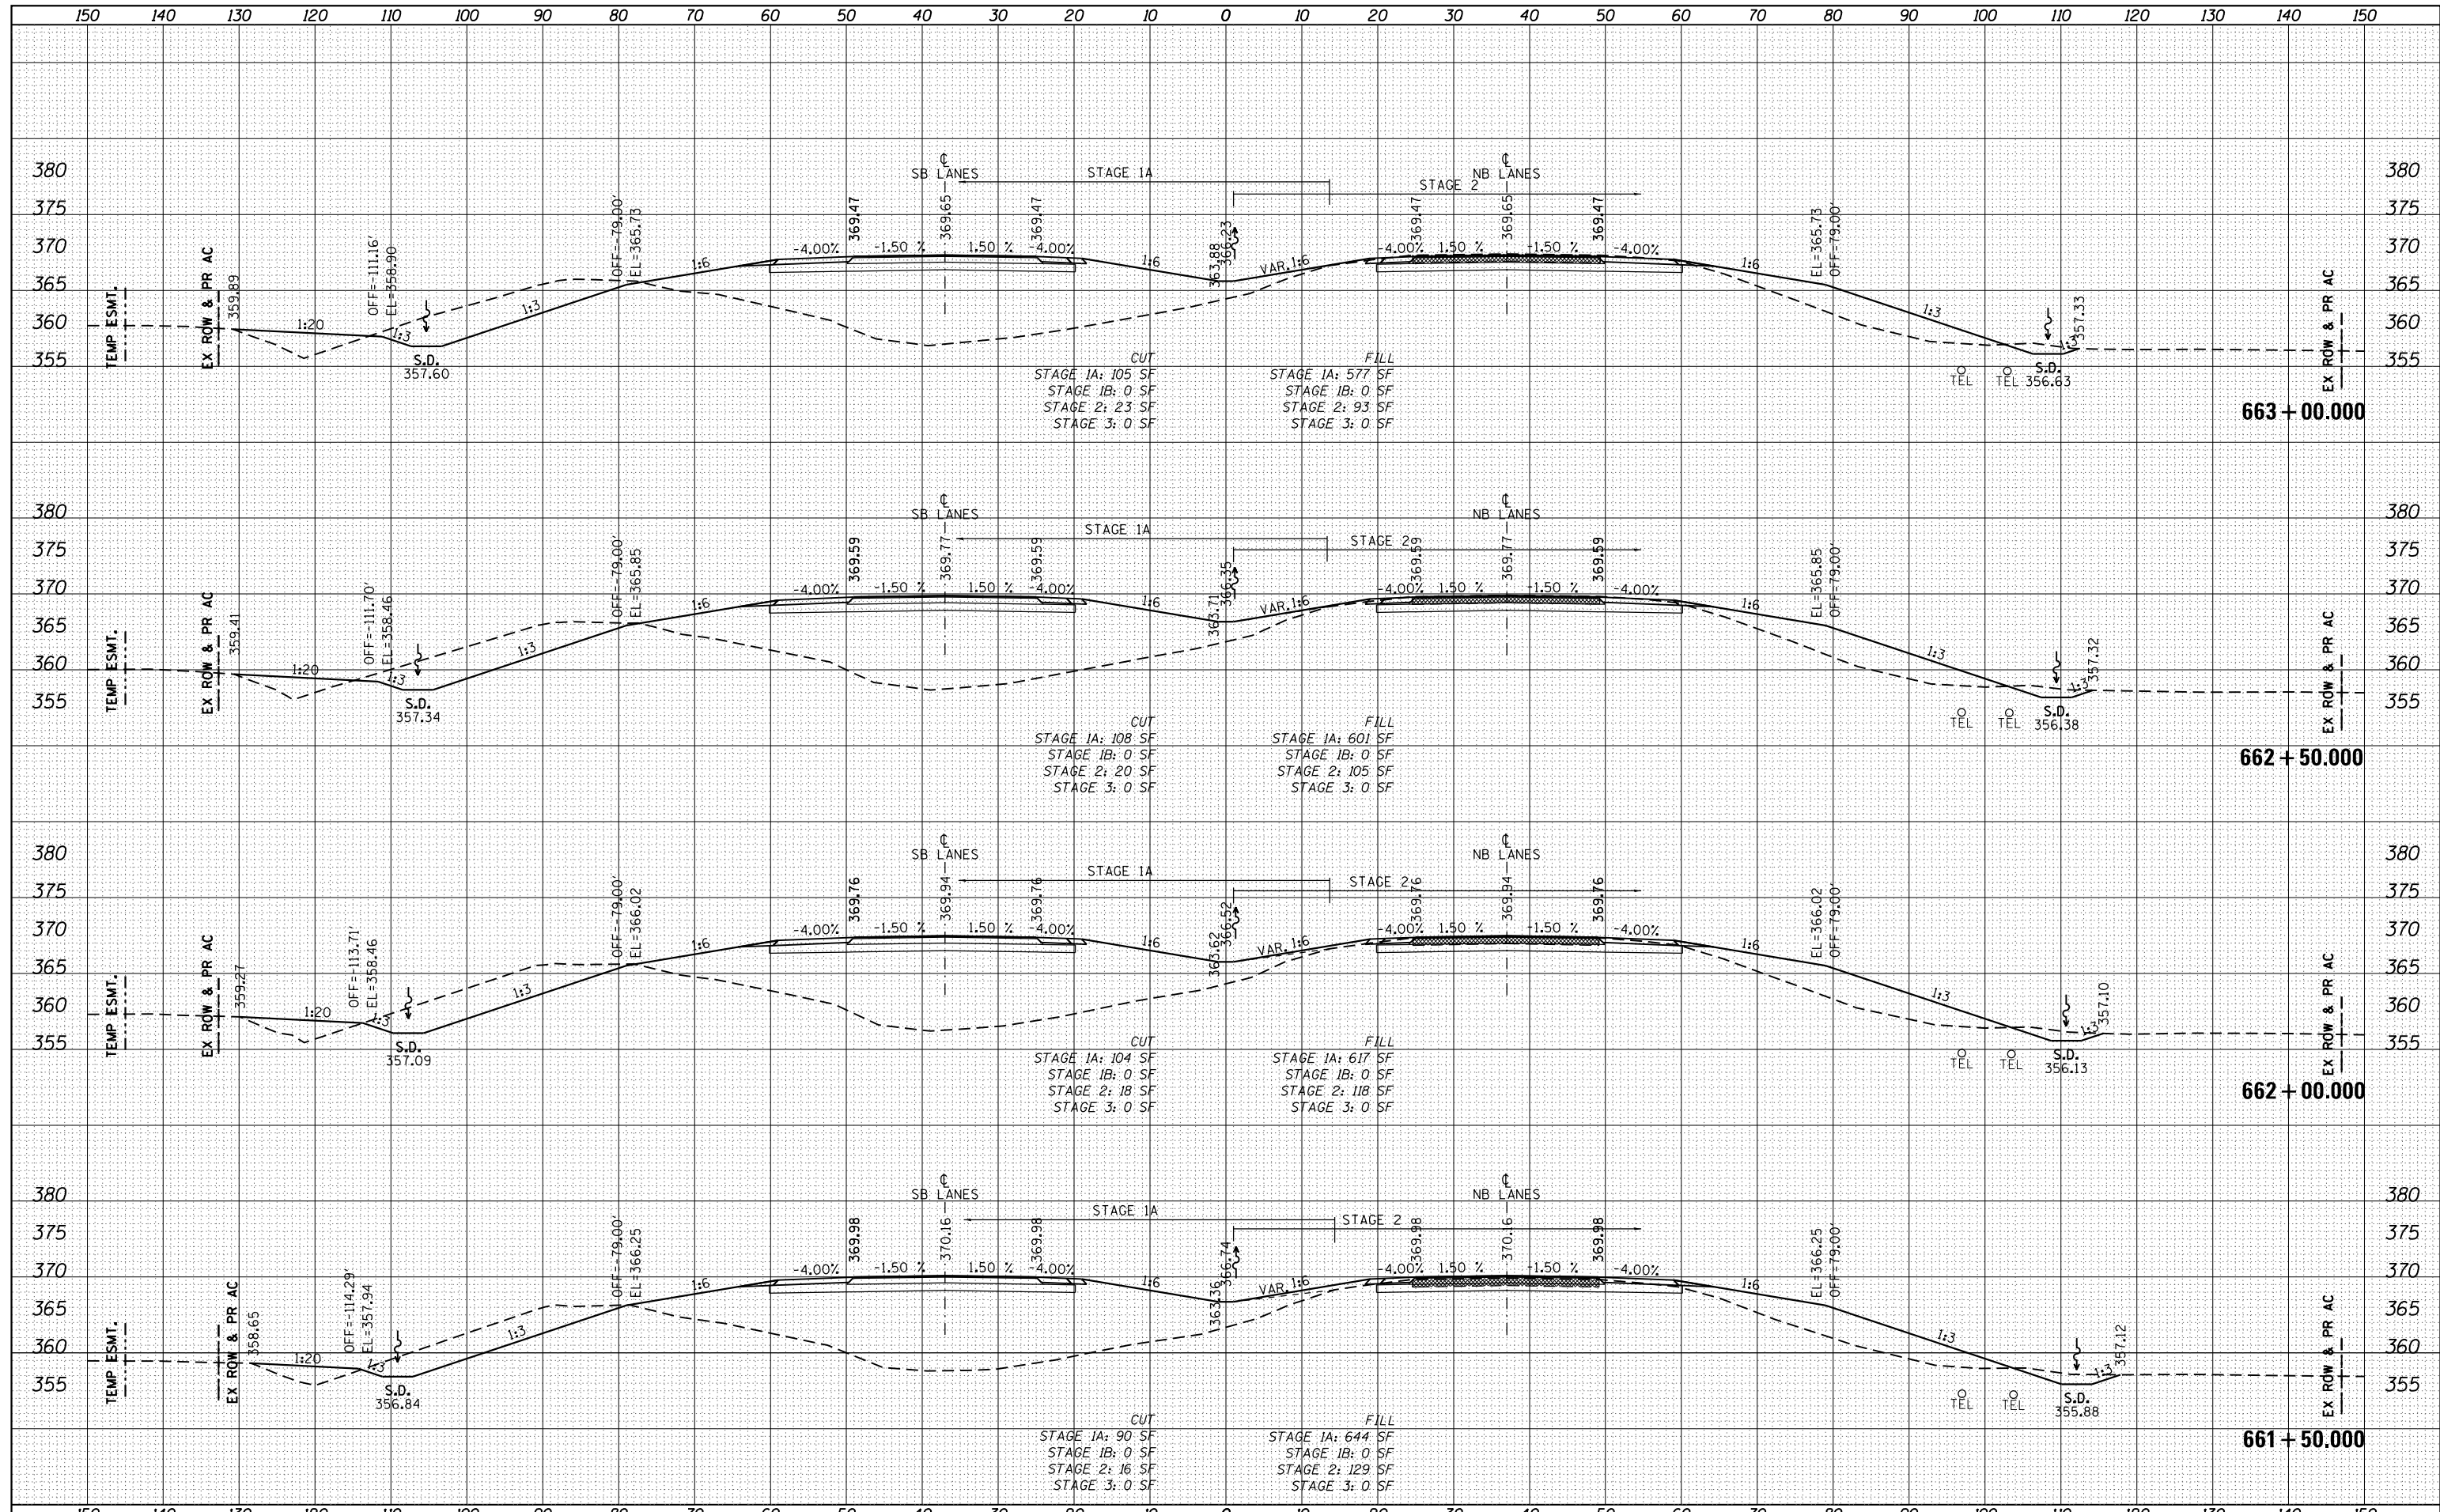

FILE NAME =	USER NAME = bemory	DESIGNED -	REVISED -	F.A.P. RTE. 332	SECTION (29,30)R-1	COUNTY SALINE	TOTAL SHEETS 745	SHEET NO. 648
P:\Projects\2011 Projects\11297 - IDOT US45 Ph2\CV\CADD Sheets\0978077-sht-xsc.dgn		DRAWN -	REVISED -	SCALE: 1" = 10'	SHEET OF SHEETS	CONTRACT NO. 78077	ILLINOIS FED. AID PROJECT	
PLOT SCALE = 20.0000' / in.		CHECKED -	REVISED -	STA. 661+50.000 TO STA. 663+00.000				
PLOT DATE = 4/30/2014		DATE -	REVISED -					

**STATE OF ILLINOIS
DEPARTMENT OF TRANSPORTATION**

CROSS SECTIONS U.S. 45 (F.A.P. 332)