


DATE	
BY	
FINAL SURVEY PLOTTED	
NOTE BOOK	
AREAS CHECKED	

DATE	
BY	
ORIGINAL SURVEY PLOTTED	
NOTE BOOK	
AREAS CHECKED	

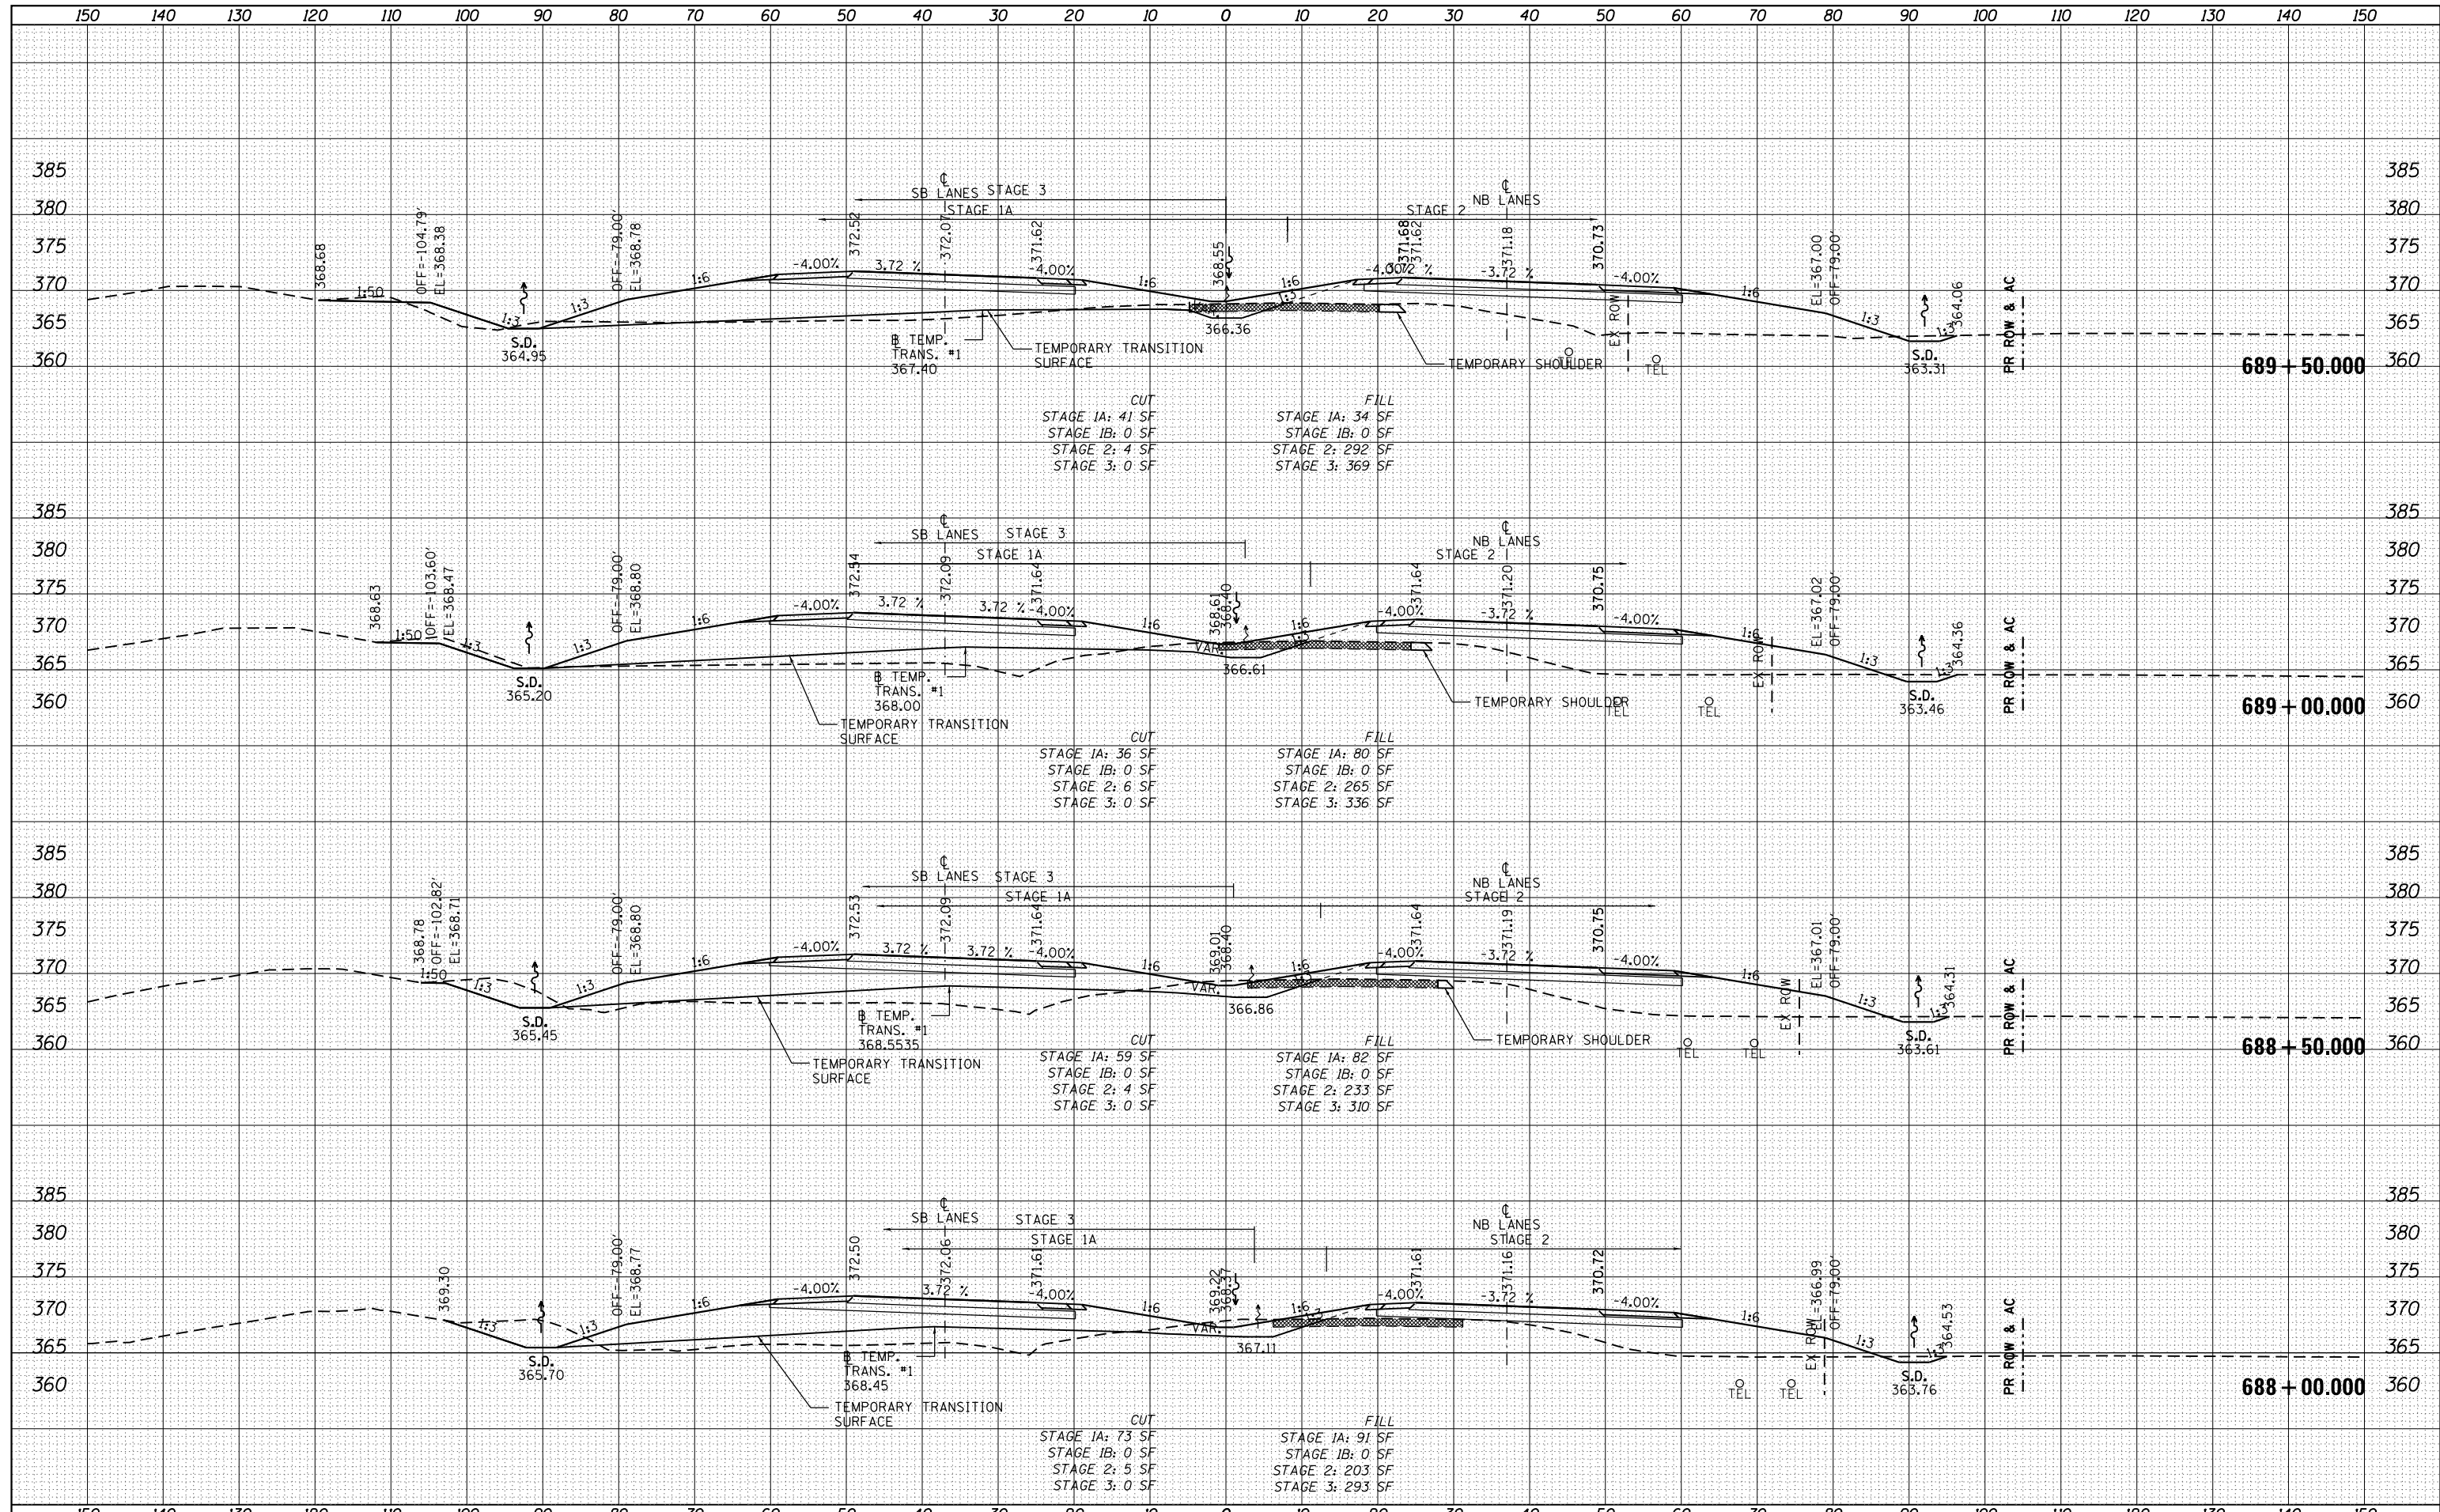

FILE NAME =	USER NAME = bemory	DESIGNED -	REVISED -	STATE OF ILLINOIS DEPARTMENT OF TRANSPORTATION	CROSS SECTIONS U.S. 45 (F.A.P. 332)	F.A.P. RTE.	SECTION	COUNTY	TOTAL SHEETS	SHEET NO.
P:\Projects\2011 Projects\11297 - IDOT US45 Ph2\CV\CADD Sheets\1978077-sht-xsc.dgn		DRAWN	REVISED			332	(29,30)R-1	SALINE	745	663
PLOT SCALE = 20.0000' / in.		CHECKED	REVISED			CONTRACT NO. 78077				
PLOT DATE = 4/30/2014		DATE	REVISED			ILLINOIS FED. AID PROJECT				

SCALE: 1" = 10' SHEET OF SHEETS STA. 688+00.000 TO STA. 689+50.000