


INLAY TYPICALS THRU AGGREGATE SHOULDER SECTION

TYPICAL SECTION #1

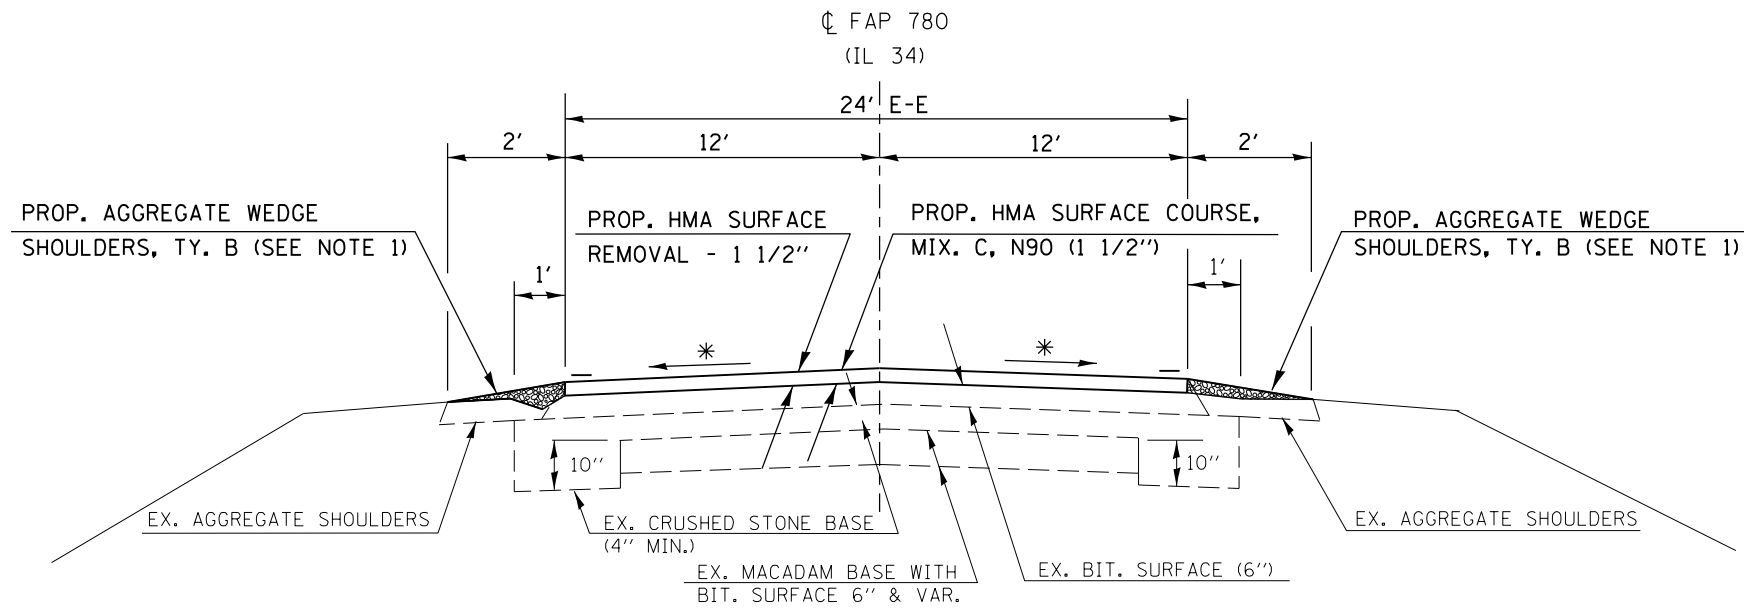


TO BE USED:
 STA. 0+80 TO STA. 15+63
 STA. 35+34 TO STA. 49+79
 STA. 63+41 TO STA. 67+01
 STA. 77+21 TO STA. 90+55

* MATCH EXISTING SLOPE

NOTE 1:
 PROPOSED AGGREGATE WEDGE SHOULDER, TYPE B
 STARTS AT RT. STA. 0+80 AND ENDS AT RT. STA. 95+09,
 AND STARTS AT LT. STA. 1+19 AND ENDS LT. STA. 95+09.

TYPICAL SECTION #2

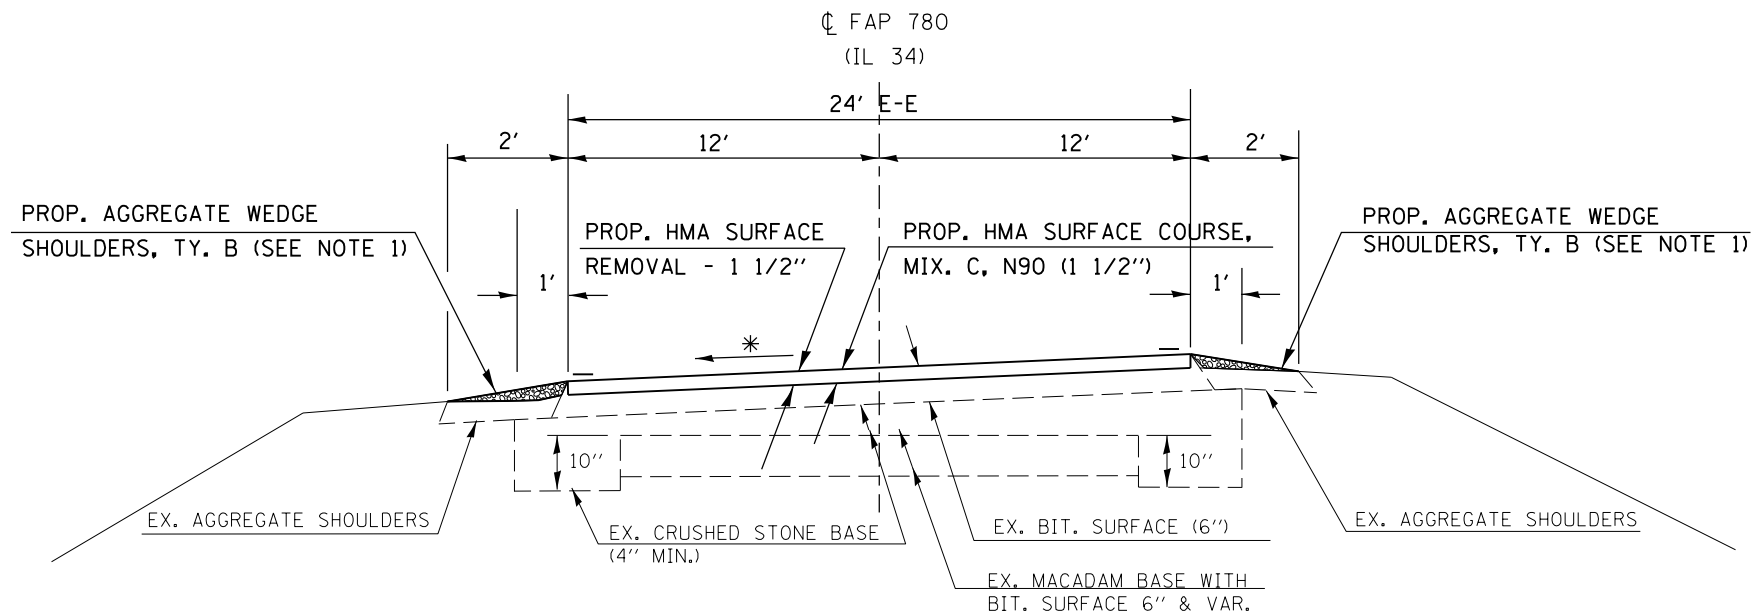

TO BE USED THUR SUPERELEVATED AREAS:
 STA. 15+63 TO STA. 35+34
 STA. 49+79 TO STA. 63+41
 STA. 67+01 TO STA. 77+21
 STA. 90+55 TO STA. 95+09

* MATCH EXISTING SLOPE

FILE NAME =	USER NAME = mccordkr	DESIGNED -	REVISED -	STATE OF ILLINOIS DEPARTMENT OF TRANSPORTATION	TYPICAL SECTIONS 1 & 2			F.A.P. RTE.	SECTION	COUNTY	TOTAL SHEETS	SHEET NO.
c:\pwwork\pwwork\mccordkr\d0181440\7816-shts.dgn	DRAWN -	REVISED -	780					(6,6-1)RS-2	HARDIN	15	5	
PLOT SCALE = 100.0000' / in.	CHECKED -	REVISED -	CONTRACT NO. 78196									
PLOT DATE = 6/5/2014	DATE -	REVISED -	ILLINOIS FED. AID PROJECT									