



INLAY TYPICAL THRU CONCRETE CURB AND GUTTER SECTION

TYPICAL SECTION #3

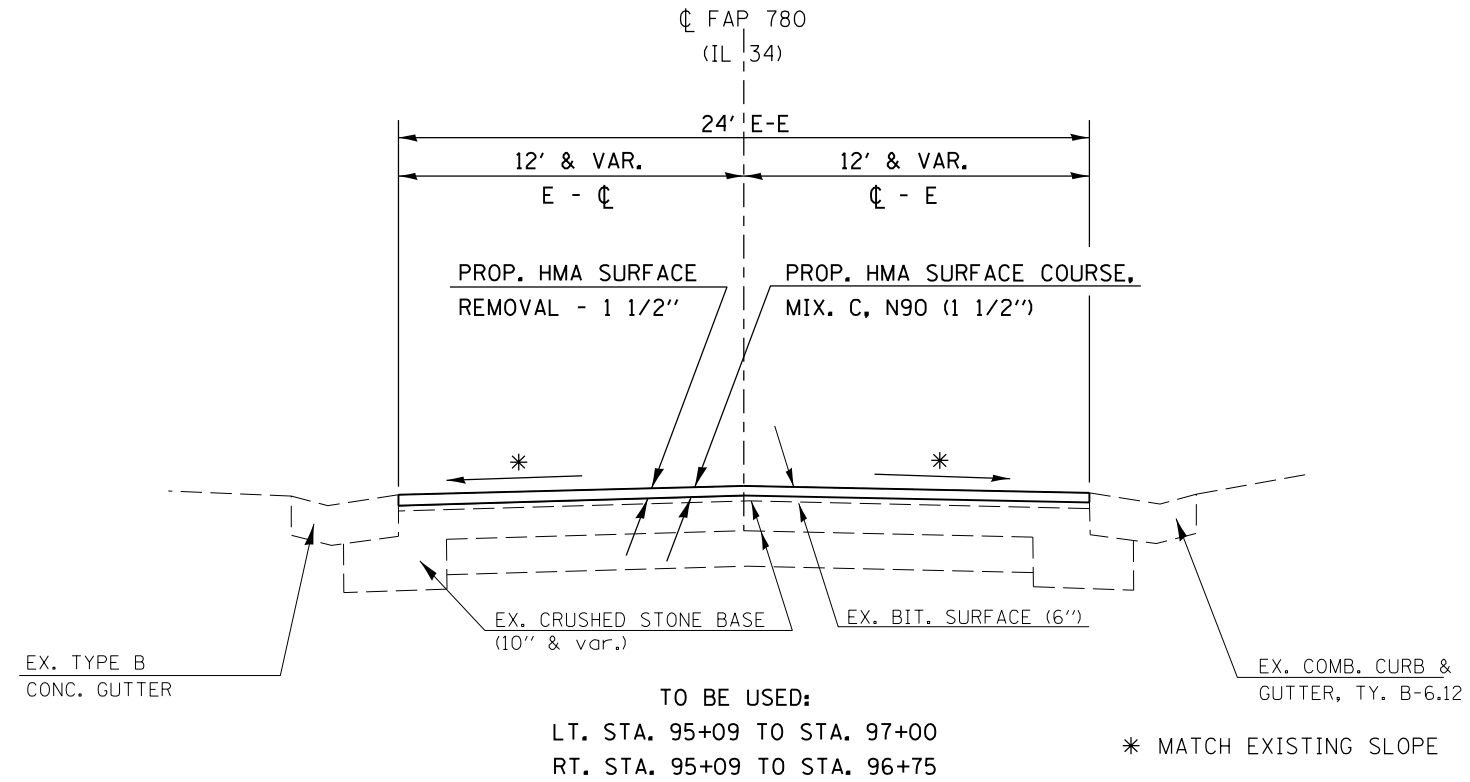

TYPICAL SECTION #4

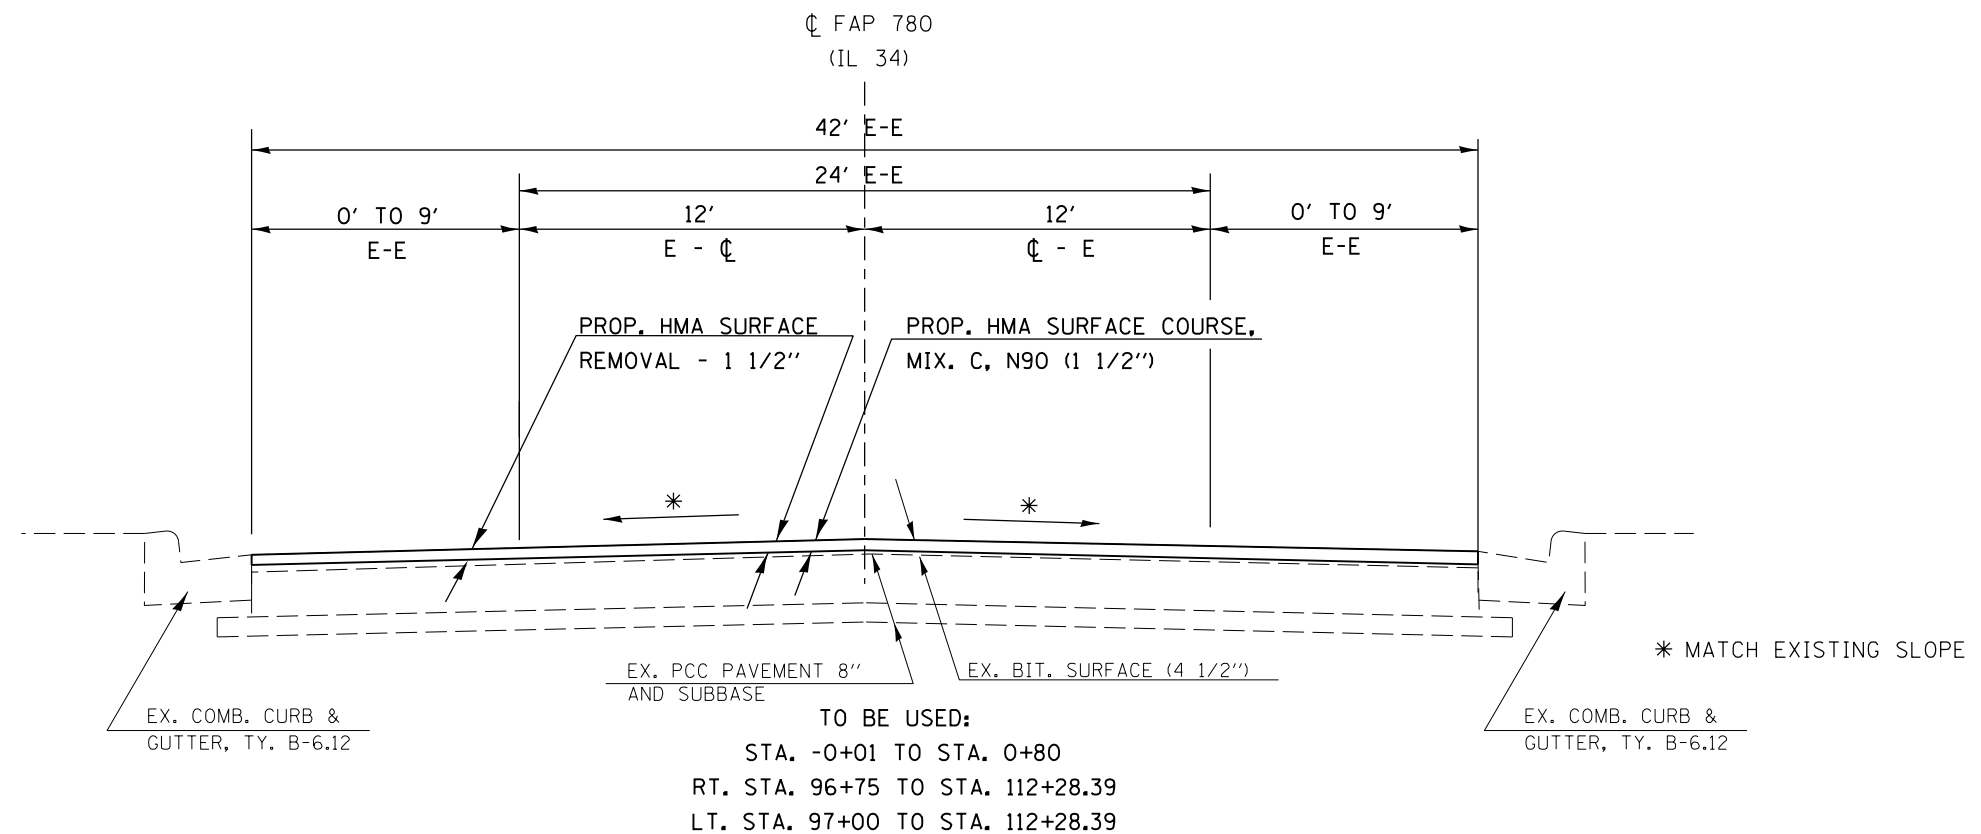

FILE NAME =	USER NAME = mccordkr	DESIGNED -	REVISED -	STATE OF ILLINOIS DEPARTMENT OF TRANSPORTATION	TYPICAL SECTIONS 3 & 4			F.A.P. RTE.	SECTION	COUNTY	TOTAL SHEETS	SHEET NO.
et:\pwork\pwork\mccordkr\0181440\7816-shfts.dgn	DRAWN -	REVISED -	780					(6,6-1)RS-2	HARDIN	15	6	
PLOT SCALE = 100.0000' / in.	CHECKED -	REVISED -	CONTRACT NO. 78196									
PLOT DATE = 6/5/2014	DATE -	REVISED -	ILLINOIS FED. AID PROJECT									