


CURVE DATA

$\Delta = 45^\circ - 07' - 19''$ T = 594.60'
 $D = 4^\circ - 00' - 12''$ L = 1127.10'
 $R = 1431.19'$ E = 118.60'
 EX. S. E. 0.057 ' / '

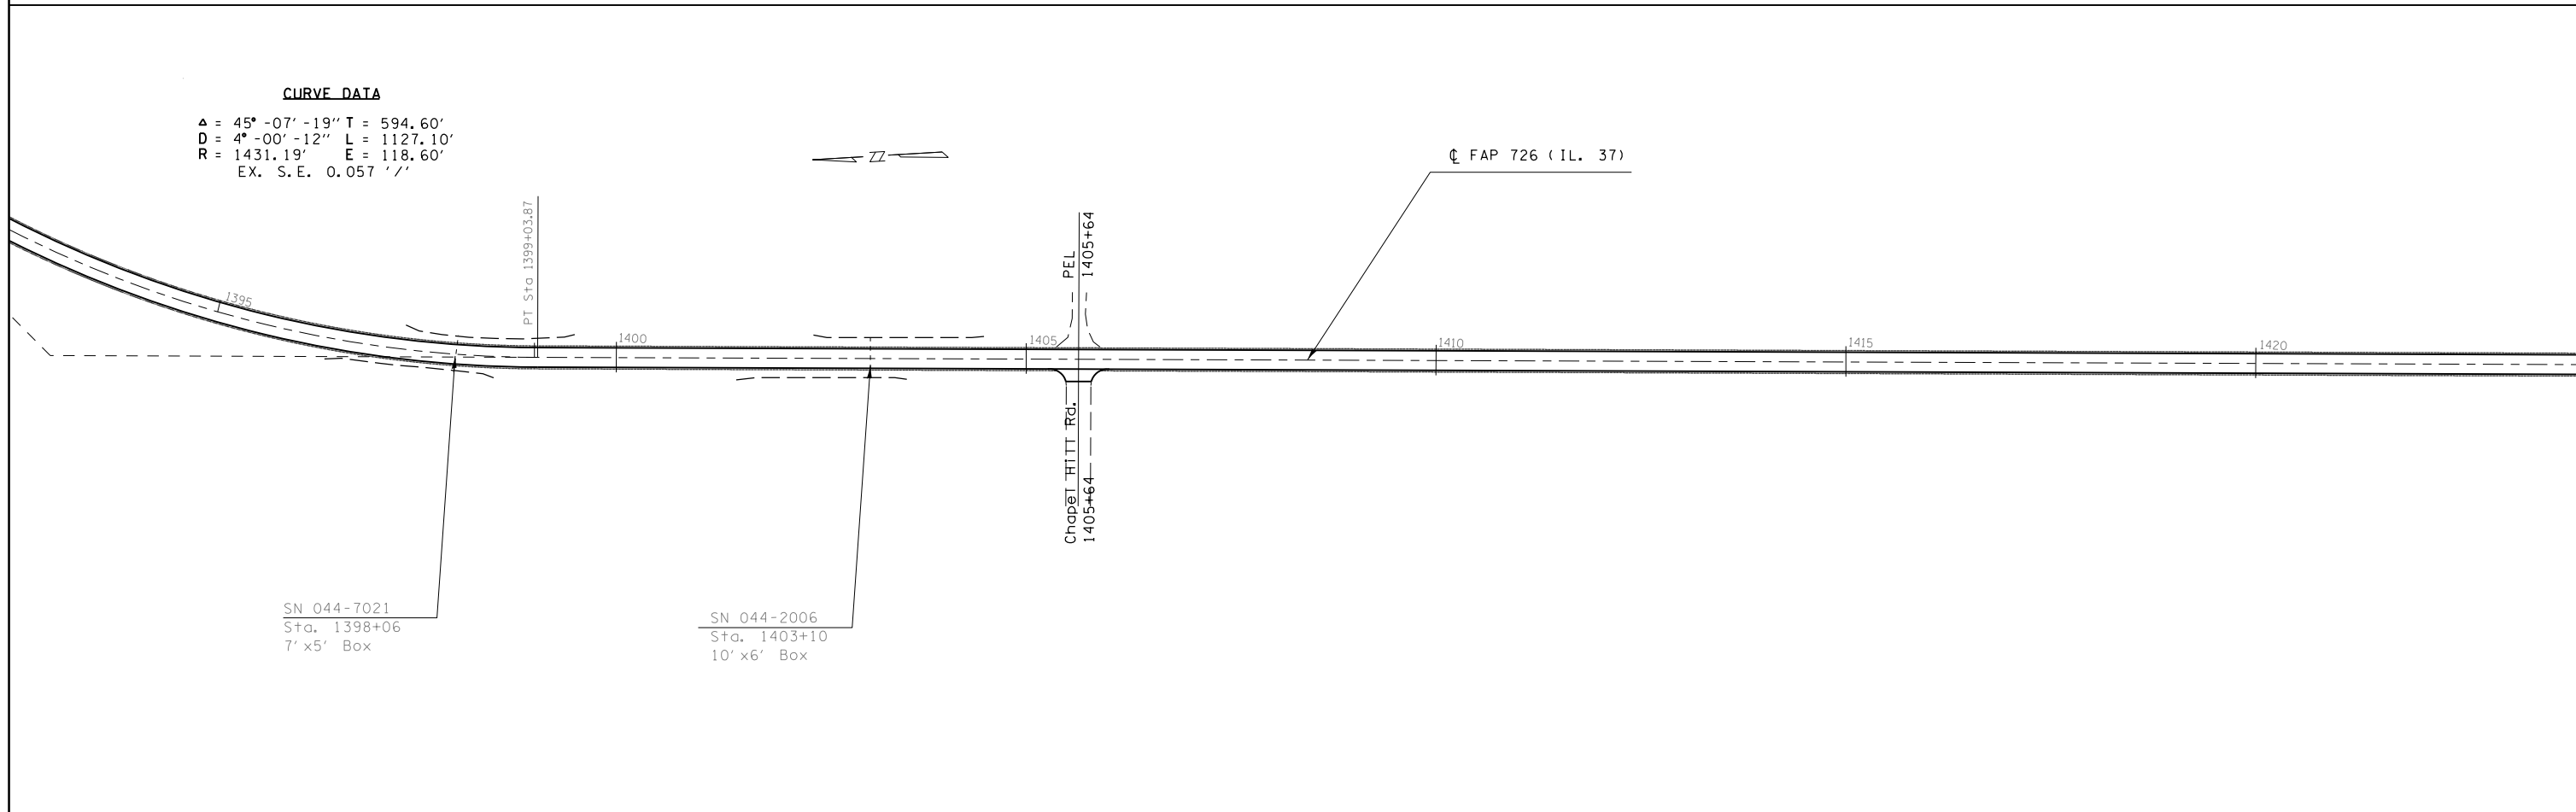

FILE NAME = c:\pwwork\pwwork\mccordkr\ad0352559\78381-sh1-pln.dgn	USER NAME = mccordkr	DESIGNED - _____	REVISED - _____
Default	PLOT SCALE = 200.0000' / in.	DRAWN - _____	REVISED - _____
	PLOT DATE = 6/5/2014	CHECKED - _____	REVISED - _____
		DATE - _____	REVISED - _____

**STATE OF ILLINOIS
DEPARTMENT OF TRANSPORTATION**

**PLAN LAYOUT
STA. 1360+70 TO 1424+00**

SCALE: _____ SHEET _____ OF _____ SHEETS STA. _____ TO STA. _____

F.A.P. RTE.	SECTION	COUNTY	TOTAL SHEETS	SHEET NO.
726	(114,115,116)RS-4	JOHNSON	26	18
CONTRACT NO. 78381				
ILLINOIS FED. AID PROJECT				