
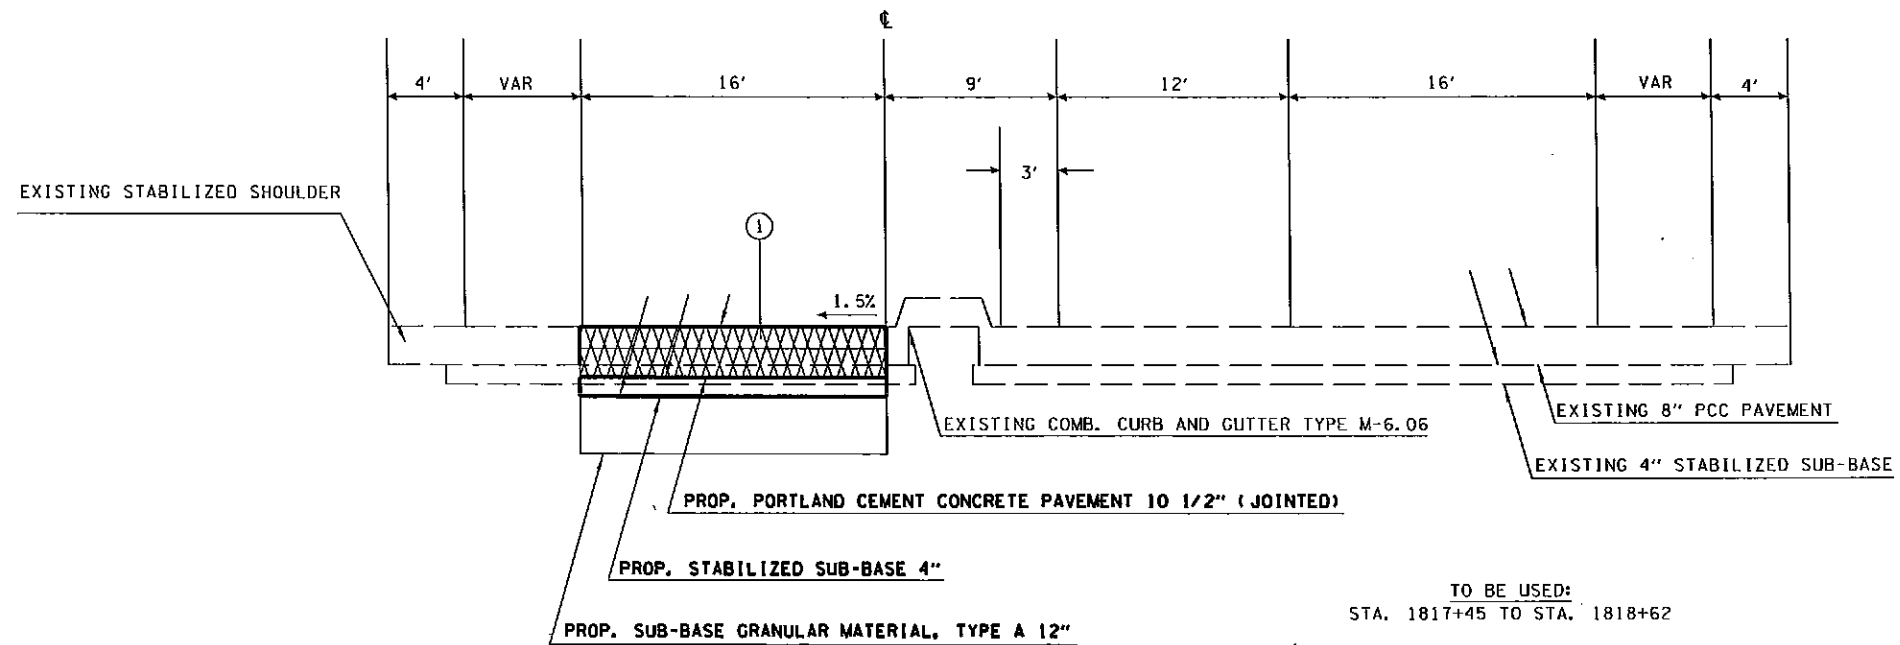


# TYPICAL SECTIONS

## IL 13

① - PROP. PAVEMENT REMOVAL 

② - PROP. PAVED SHOULDER REMOVAL 



FILE NAME *	USER NAME * #USER*	DESIGNED -	REVISED -	STATE OF ILLINOIS DEPARTMENT OF TRANSPORTATION	TYPICAL SECTIONS	F.A.P. RTE.	SECTION	COUNTY	TOTAL SHEETS	SHEET NO.	
#FILEL*		DRAWN -	REVISED -			331	09 CM PAVEMENT REPAIR 2015-1	GALLATIN	9	7	
#MODELNAME*		CHECKED -	REVISED -			CONTRACT NO. 78426					
		DATE -	REVISED -			ILLINOIS FED. AID PROJECT					
						SCALE: _____	SHEET _____	OF _____	SHEETS	STA. _____ TO STA. _____	