




**TAXIWAY B TYPICAL SECTION**  
 NO SCALE  
 STA 45+82.66 TO STA 59+69.50

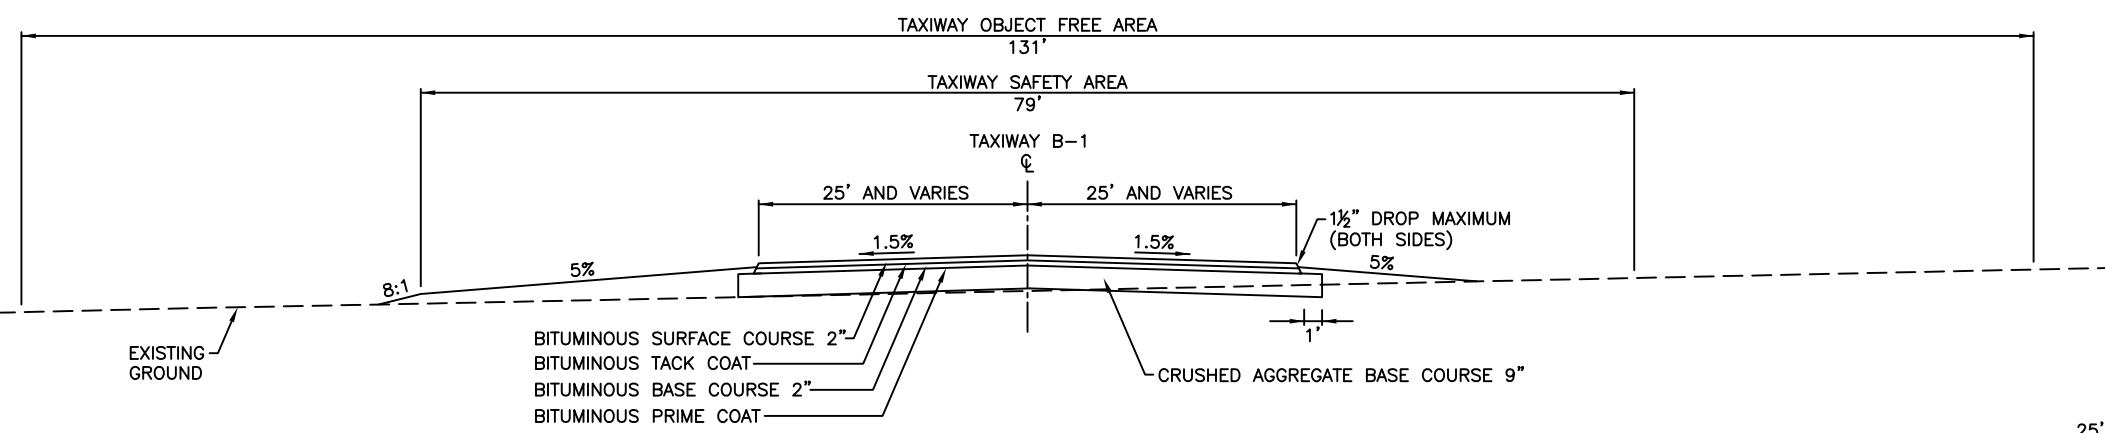

**TAXIWAY B-1 TYPICAL SECTION**  
 NO SCALE  
 STA 10+17.50 TO STA 12+62.50

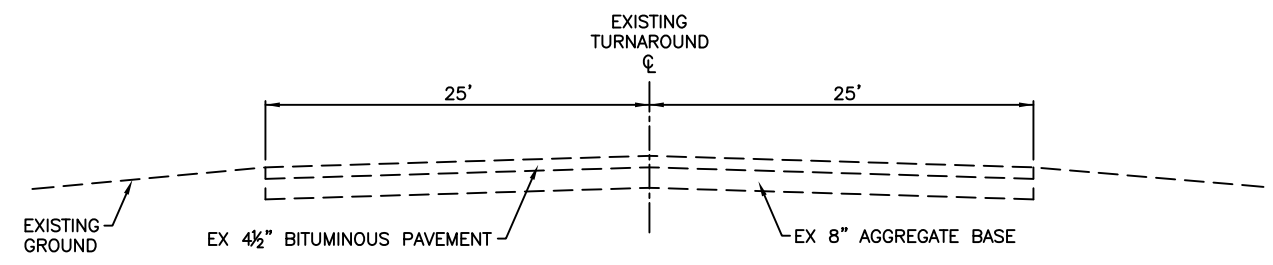

**EXISTING TURNAROUND PAVEMENT SECTION**  
 NO SCALE

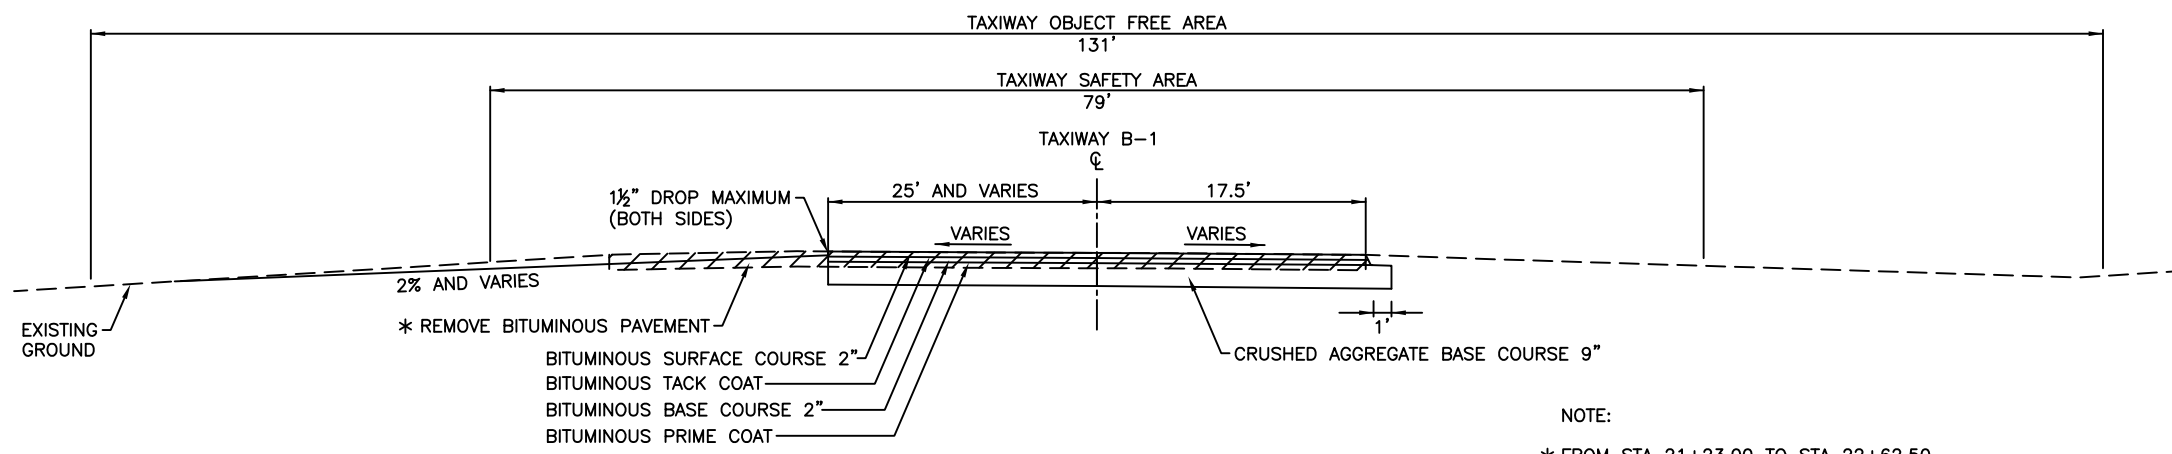

**TAXIWAY B TYPICAL SECTION**  
 NO SCALE  
 STA 20+00.00 TO STA 22+62.50

NOTE:  
 \* FROM STA 21+23.00 TO STA 22+62.50,  
 EXISTING PAVEMENT TO REMAIN IN PLACE AS  
 SHOWN IN PLANS. EXCESS PAVEMENT TO BE  
 SAWCUT AND REMOVED.

16 Jun 2014 - 1:06pm X:\2013\13215\ec\13215 Typical Sects, Summ Quants and Scheds.dwg: Layout Tab '04 TYP SECT