


**LEGEND**

PR BITUMINOUS PAVEMENT

PR PAVEMENT REMOVAL AREA

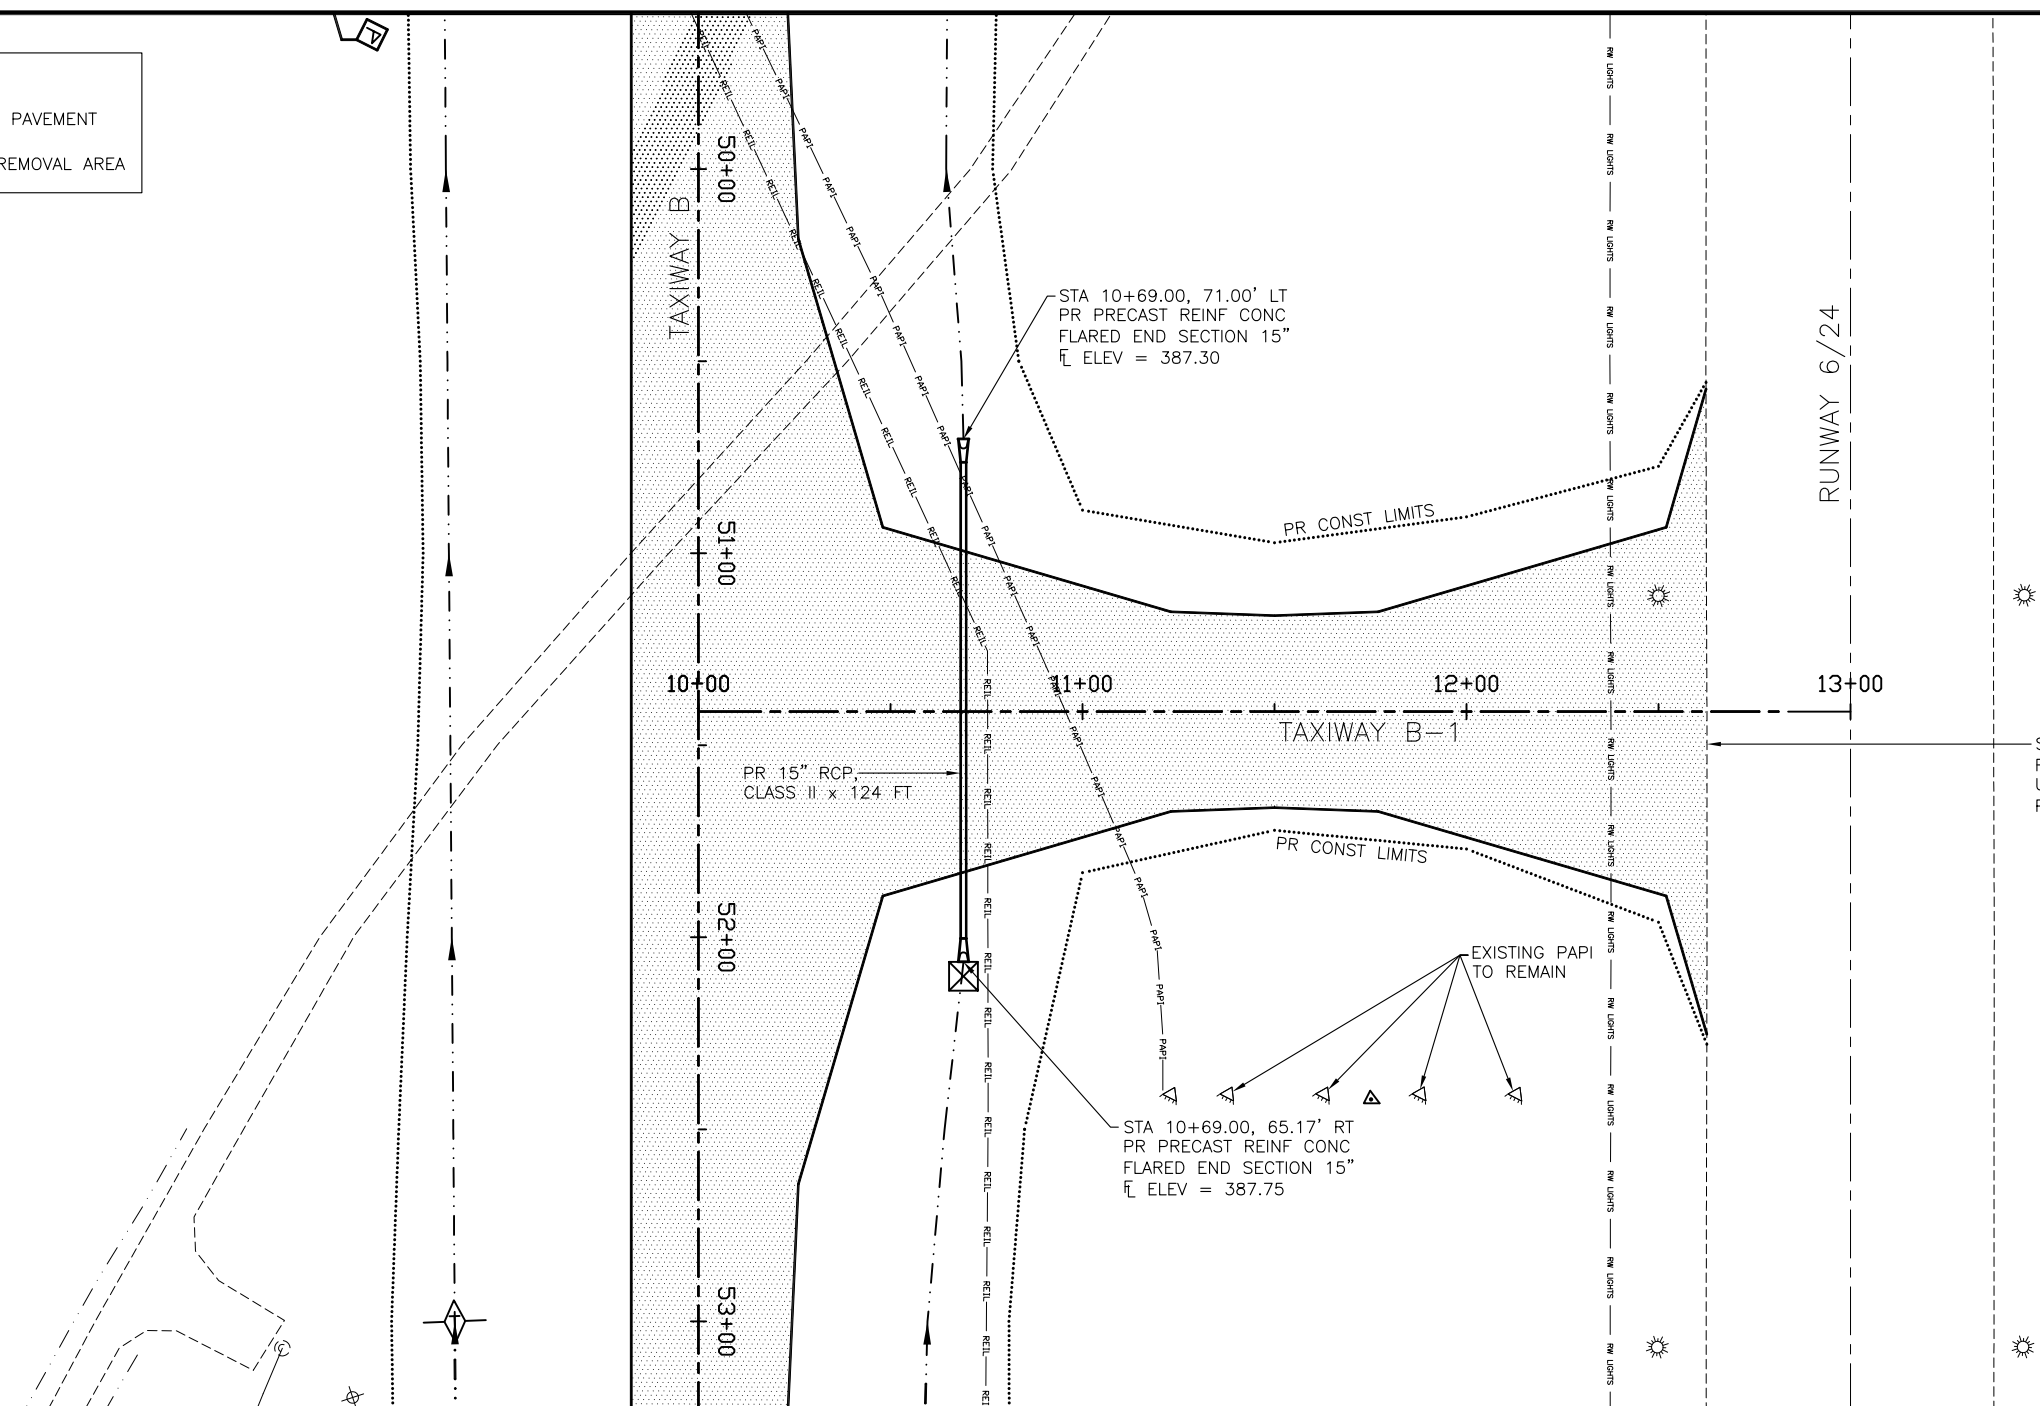

STA 10+69.00, 71.00' LT  
 PR PRECAST REINF CONC  
 FLARED END SECTION 15"  
 ELEV = 387.30

STA 10+69.00, 65.17' RT  
 PR PRECAST REINF CONC  
 FLARED END SECTION 15"  
 ELEV = 387.75

PR 15" RCP,  
 CLASS II x 124 FT

SAWCUT EXISTING PAVEMENT  
 FULL DEPTH (INCLUDED WITH  
 UNCLASSIFIED EXCAVATION  
 PAY ITEM)

16 Jun 2014 - 1:01pm x:\2013\13215\loc\13215 Base.dwg: Layout Tab '07PP'

