
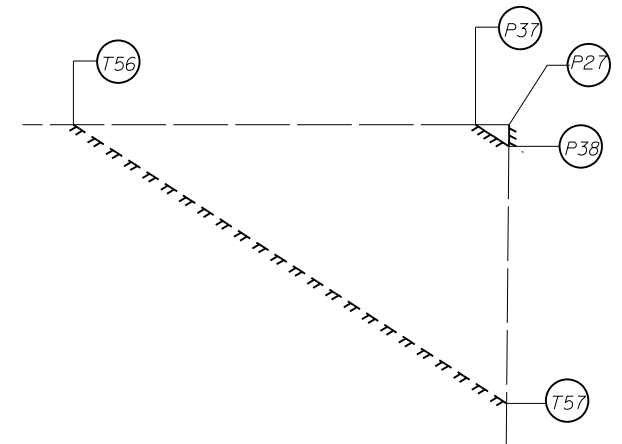


O:\OwrProj\mpl\Projects\CrystalCreek II B\Plan Sheets\39 Temporary and Permanent Easements 3.dgn

8:47:27 AM

7/6/2013

Designed By            Checked By GMS  
Drawn By            Checked By GMS

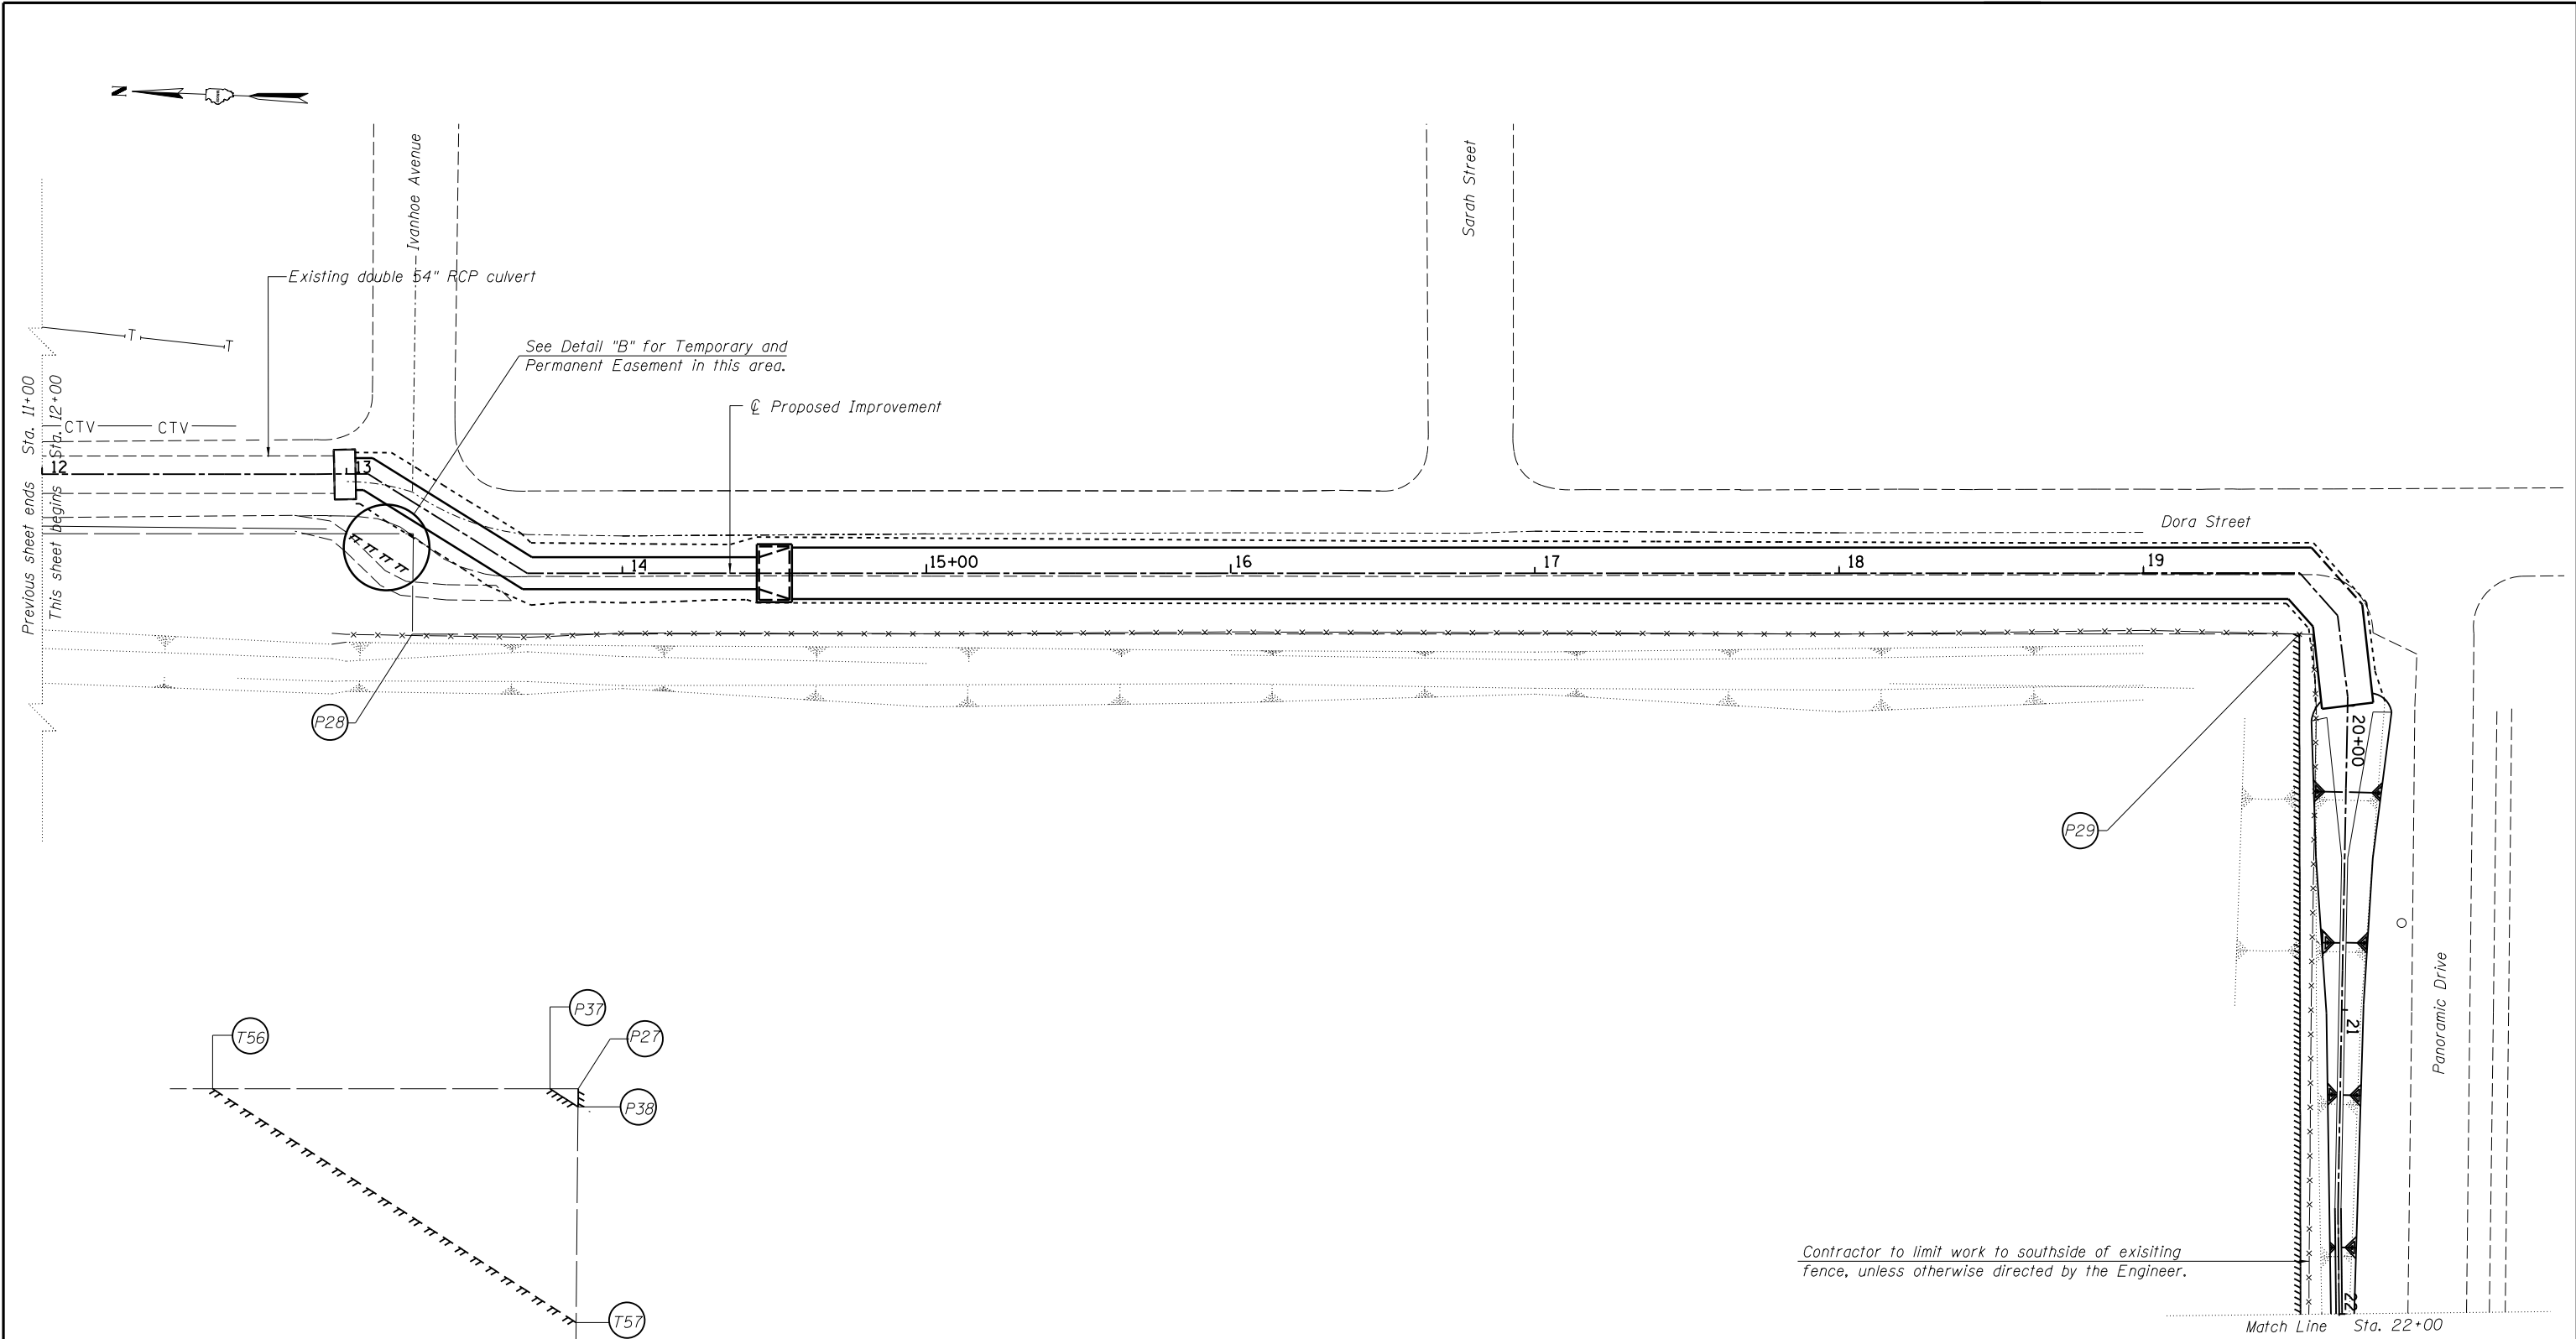

**DETAIL "B"**

**LEGEND**

	Temporary Easement
	Permanent Easement

Contractor to limit work to southside of existing fence, unless otherwise directed by the Engineer.

**PERMANENT (PE) AND TEMPORARY (TE) EASEMENT COORDINATES**

PE NUMBERS	NORTHING	EASTING	TE NUMBERS	NORTHING	EASTING
P27	1,923,691.94	623,183.33	T56	1,923,711.96	623,182.53
P28	1,923,690.93	623,150.34	T57	1,923,691.55	623,170.52
P29	1,923,071.16	623,175.07			
P37	1,923,693.49	623,183.27			
P38	1,923,691.92	623,182.34			