

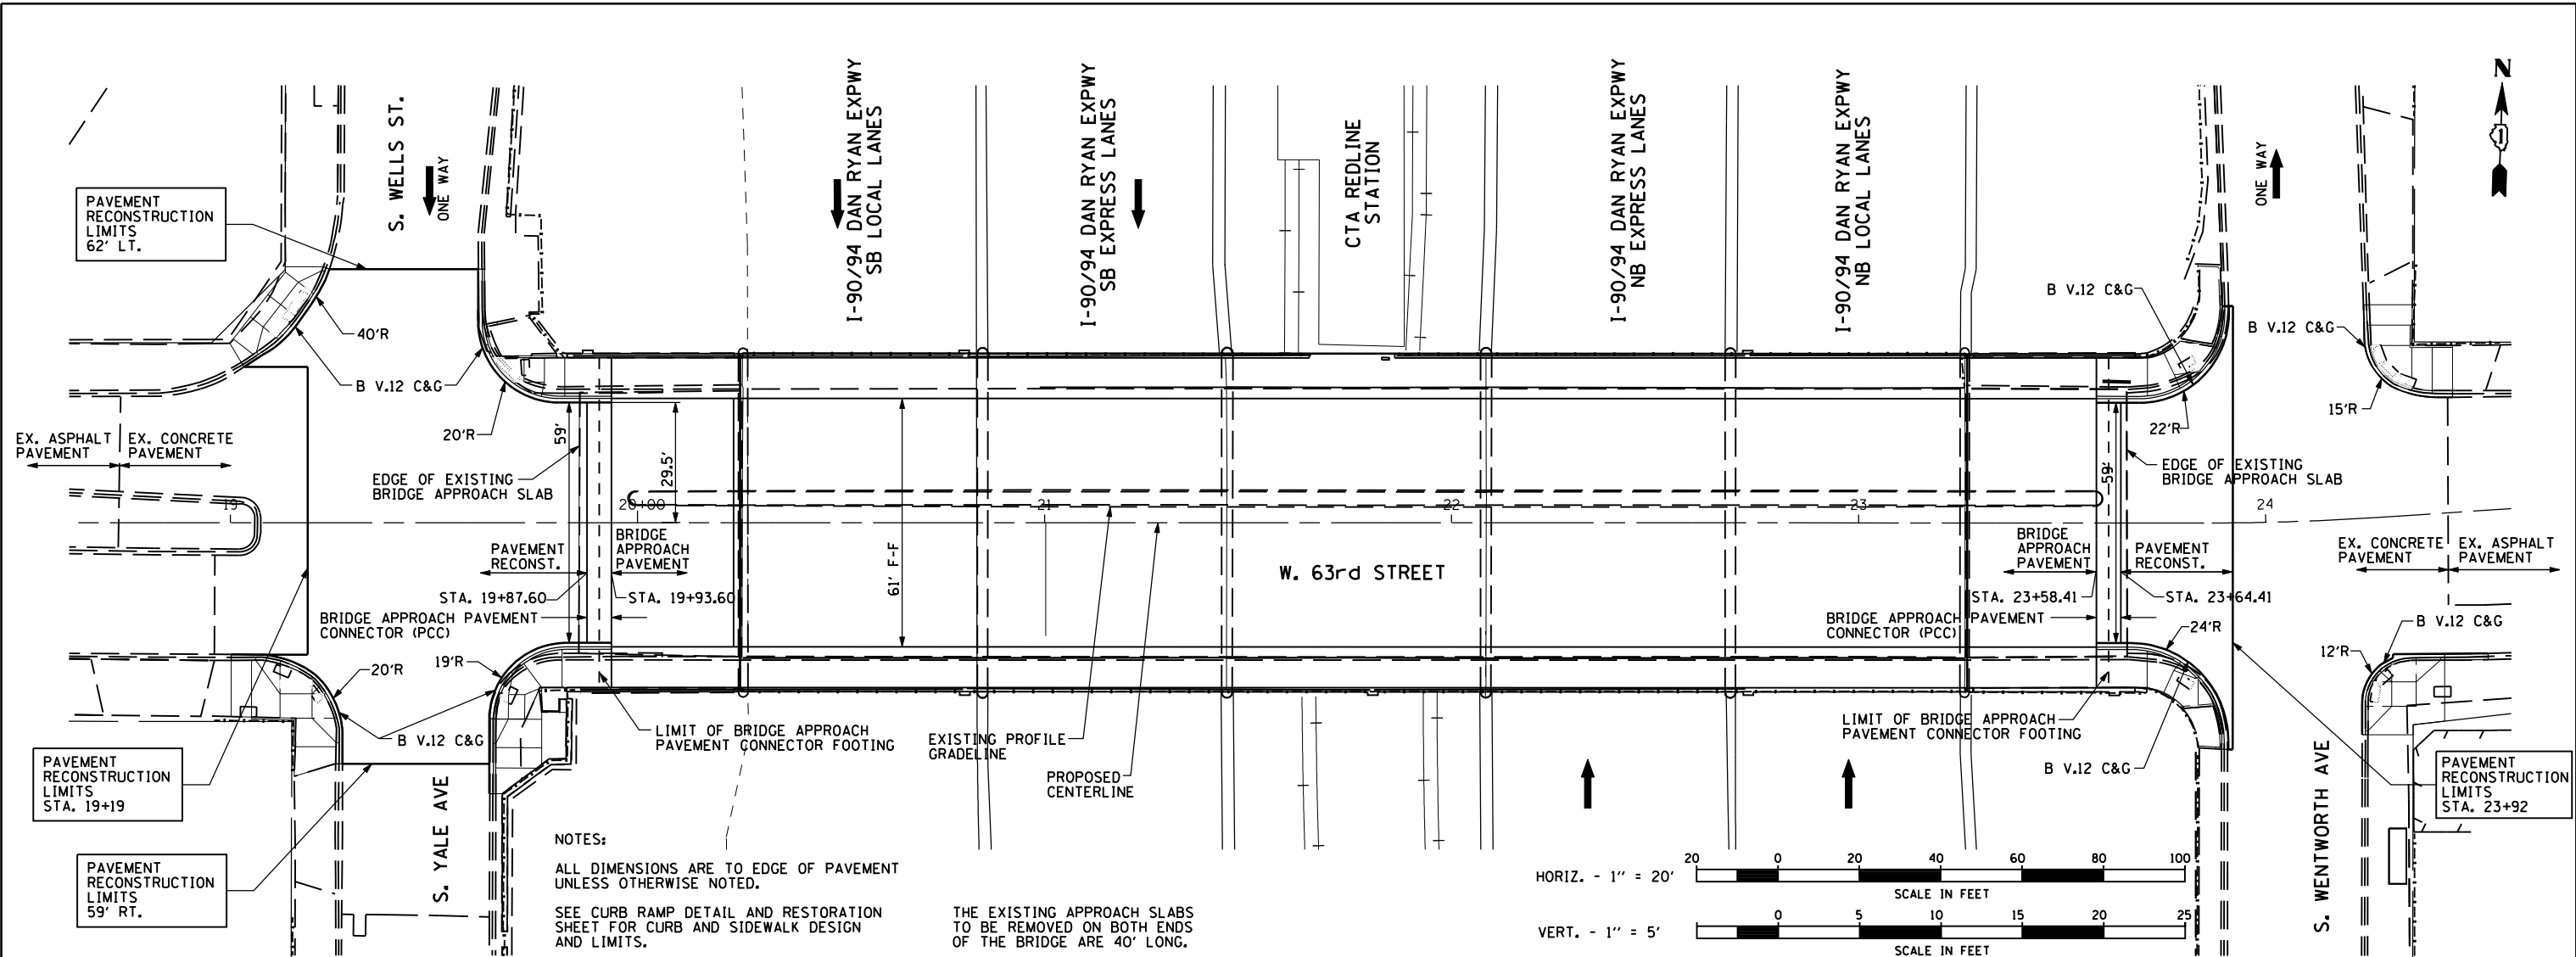


PLAN	SURVEYED	BY	DATE
	PLOTTED		
	CHECKED		
	AT		
	NO. _____		
	FILE NAME		

PROFILE	SURVEYED	BY	DATE
	PLOTTED		
	CHECKED		
	AT		
	NO. _____		
	FILE NAME		

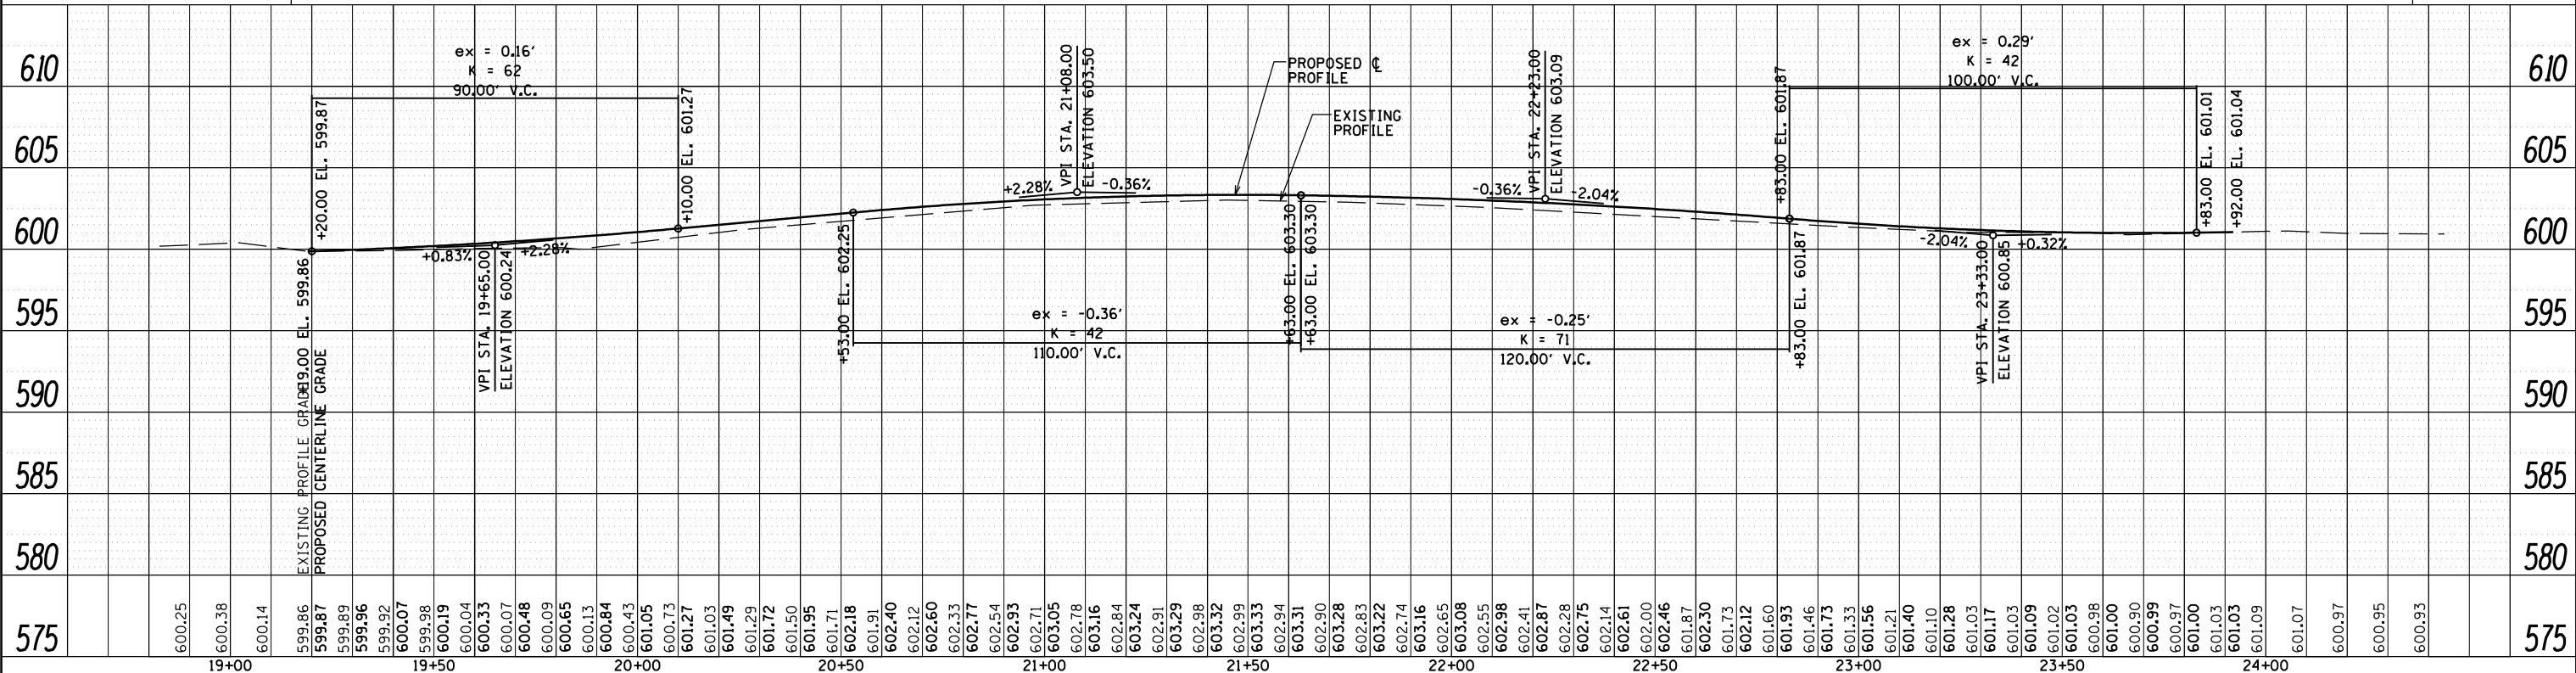

NOTES:
 ALL DIMENSIONS ARE TO EDGE OF PAVEMENT UNLESS OTHERWISE NOTED.
 SEE CURB RAMP DETAIL AND RESTORATION SHEET FOR CURB AND SIDEWALK DESIGN AND LIMITS.
 THE EXISTING APPROACH SLABS TO BE REMOVED ON BOTH ENDS OF THE BRIDGE ARE 40' LONG.

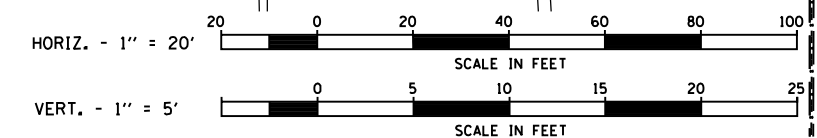

FILE NAME =	USER NAME = 0766	DESIGNED - JSO	REVISED -	STATE OF ILLINOIS DEPARTMENT OF TRANSPORTATION	63rd STREET BRIDGE REPLACEMENT PLAN & PROFILE				F.A. R.T.E. = 94	SECTION = 1920-B	COUNTY = COOK	TOTAL SHEETS = 117	SHEET NO. = 11
H:\Jobs\2011\2011.3022\CAD\Site\dgn\00\DI60	15-shr-plnpr-f01.dgn	DRAWN - HJM	REVISED -		SCALE: 1"=20'				CONTRACT NO. 60J15				
		CHECKED - TNS	REVISED -		SHEET NO. OF SHEETS STA. TO STA.				ILLINOIS FED. AID PROJECT				
		DATE = 5/21/2013	REVISED -										