



**EXISTING TYPICAL SECTION
I 90/94 DAN RYAN EXPRESSWAY
AT 63rd ST BRIDGE**



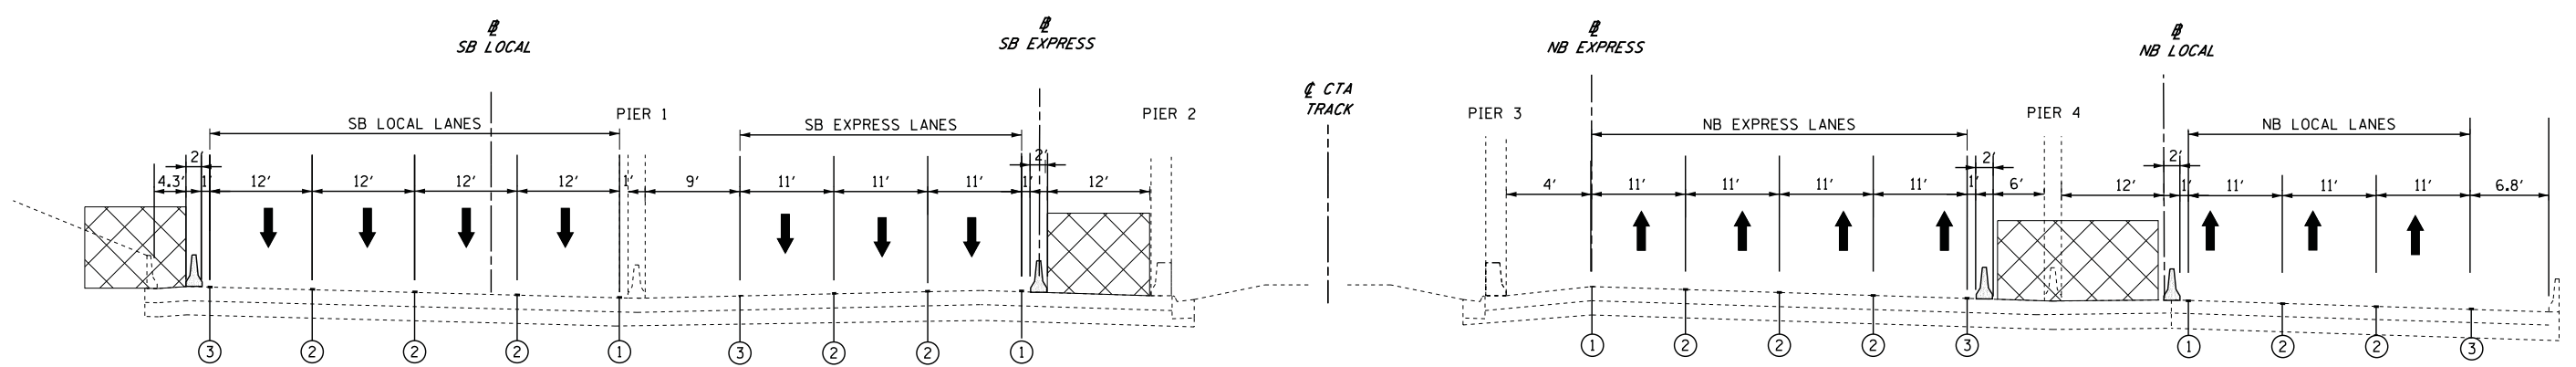

**SUGGESTED MAINTENANCE OF TRAFFIC - STAGE A
I 90/94 DAN RYAN EXPRESSWAY AT 63rd ST BRIDGE**

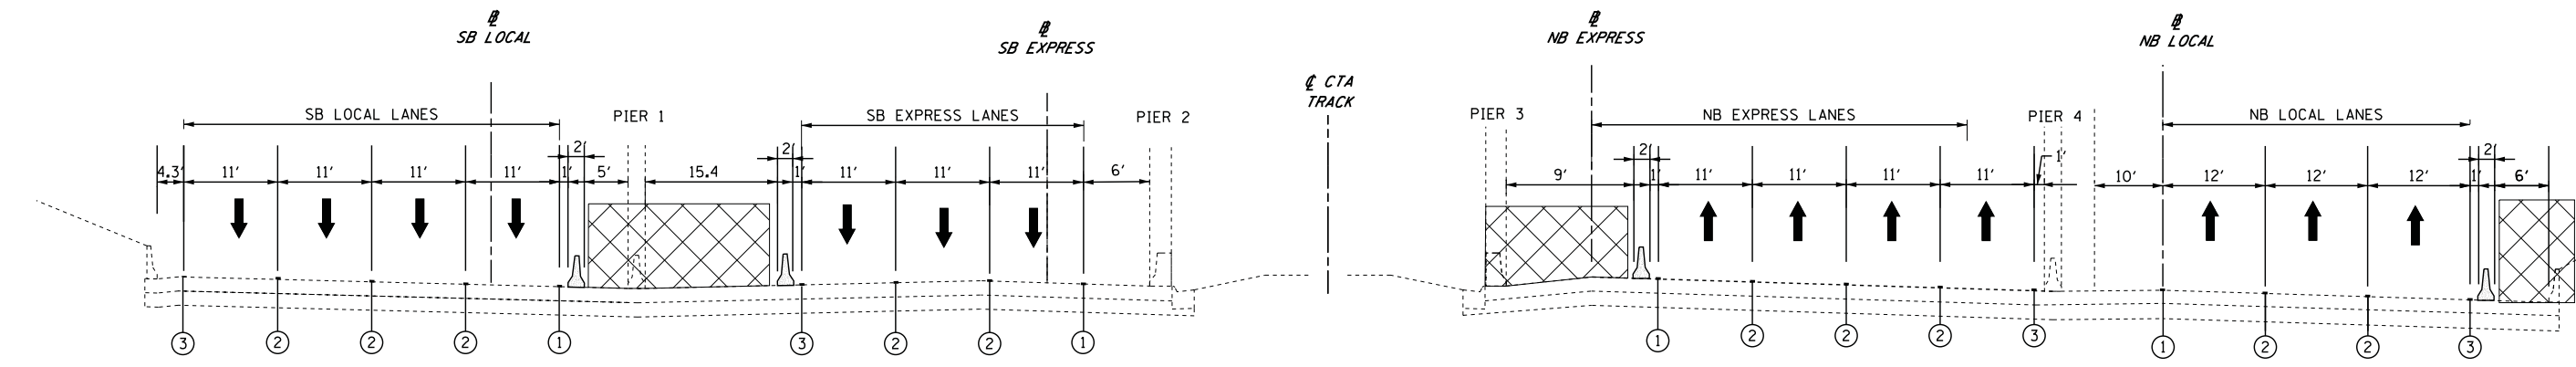

**SUGGESTED MAINTENANCE OF TRAFFIC - STAGE B
I 90/94 DAN RYAN EXPRESSWAY AT 63rd ST BRIDGE**

NOTE:
SEE SHEETS 17 AND 18 FOR PAVEMENT MARKING TYPES.

LEGEND

-  WORK ZONE
-  TEMPORARY CONCRETE BARRIER
- ① TEMPORARY PAVEMENT MARKING LINE (4" YELLOW EDGE LINE- LEFT)
- ② TEMPORARY PAVEMENT MARKING LINE (30'-10' SKIP DASH, 5" WHITE)
- ③ TEMPORARY PAVEMENT MARKING LINE (4" WHITE EDGE LINE- RIGHT)

FILE NAME =	USER NAME = #USER*	DESIGNED - KMM	REVISED -	STATE OF ILLINOIS DEPARTMENT OF TRANSPORTATION	63rd STREET BRIDGE REPLACEMENT SUGGESTED MAINTENANCE OF TRAFFIC DAN RYAN EXPWY				F.A.I. RTE. 94	SECTION 1920-B	COUNTY COOK	TOTAL SHEETS 137	SHEET NO. 19
#FILE#		DRAWN - LV	REVISED -		SCALE: N.T.S.	SHEET NO.	OF SHEETS	STA.	TO STA.	CONTRACT NO. 60J15			
		CHECKED - JDH	REVISED -		ILLINOIS FED. AID PROJECT								
		DATE - 02-22-2012	REVISED -										