


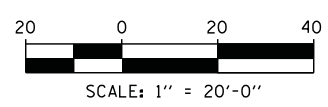


LEGEND


- ⊗ REMOVE SIGN PANEL AND SALVAGE
 - ⊠ REMOVE SIGN ASSEMBLY AND SALVAGE
 - ⊣ FURNISH AND INSTALL POLE AND BASE
 - ⊢ MAINTAIN IN PLACE
 - D/F DOUBLE FACED
 - MA MAST ARM MOUNT
 - FL FLAG MOUNT
- NOTES:




1. ALL EXISTING SIGN PANELS AND SIGN ASSEMBLIES IMPACTED BY THE PROJECT ARE TO BE REMOVED AND SALVAGED, UNLESS DIRECTED BY THE COMMISSIONER.
2. ONLY SIGNS IMPACTED BY THE PROJECT OR NEW SIGNS ARE SHOWN ON THE PLANS. ALL OTHER SIGNS SHALL REMAIN IN PLACE, UNLESS DIRECTED BY THE COMMISSIONER.
3. ALL SIGNS SHALL BE CENTER MOUNTED UNLESS OTHERWISE NOTED.
4. ARROWS FOR DOUBLE-SIDED SIGNS R7 SERIES SIGNS WILL BE ORIENTED TO IDENTIFY THE NO PARKING/LOADING ZONE. CONTRACTOR MUST NOTE THE LOCATION OF NO PARKING AREAS, LOADING ZONES, AND ONE-WAY STREETS PRIOR TO REMOVAL OF EXISTING SIGNS. PROPOSED SIGNING OF EXISTING NO PARKING/LOADING ZONES MUST MATCH EXISTING SIGNING UNLESS DIRECTED BY THE COMMISSIONER.
5. ALL PROPOSED SIGNING MUST CONFORM TO THE CITY OF CHICAGO DEPARTMENT OF TRANSPORTATION FIELD MANUAL FOR SIGN INSTALLATION AND/OR THE MANUAL OF UNIFORM TRAFFIC CONTROL DEVICES.
6. UNLESS OTHERWISE INDICATED ALL PAVEMENT MARKINGS TO BE POLYUREA.
7. MODIFICATION /RESTORATION TO TRAFFIC SIGNAL EQUIPMENT SHOWN ON TRAFFIC SIGNAL PLANS.
8. ALL DIMENSIONS SHOWN ARE EP-EP UNLESS OTHERWISE NOTED.
9. SIGN TO BE MOUNTED ON BRIDGE PARAPET IN A MANNER APPROVED BY THE COMMISSIONER/ ENGINEER. ALL BOLTS, ANCHORS AND CONNECTING STEEL MEMBERS SHALL BE GALVANIZED. THE COST FOR MOUNTING, INCLUDING HARDWARE, SHALL BE INCLUDED IN THE COST OF THE SIGN.

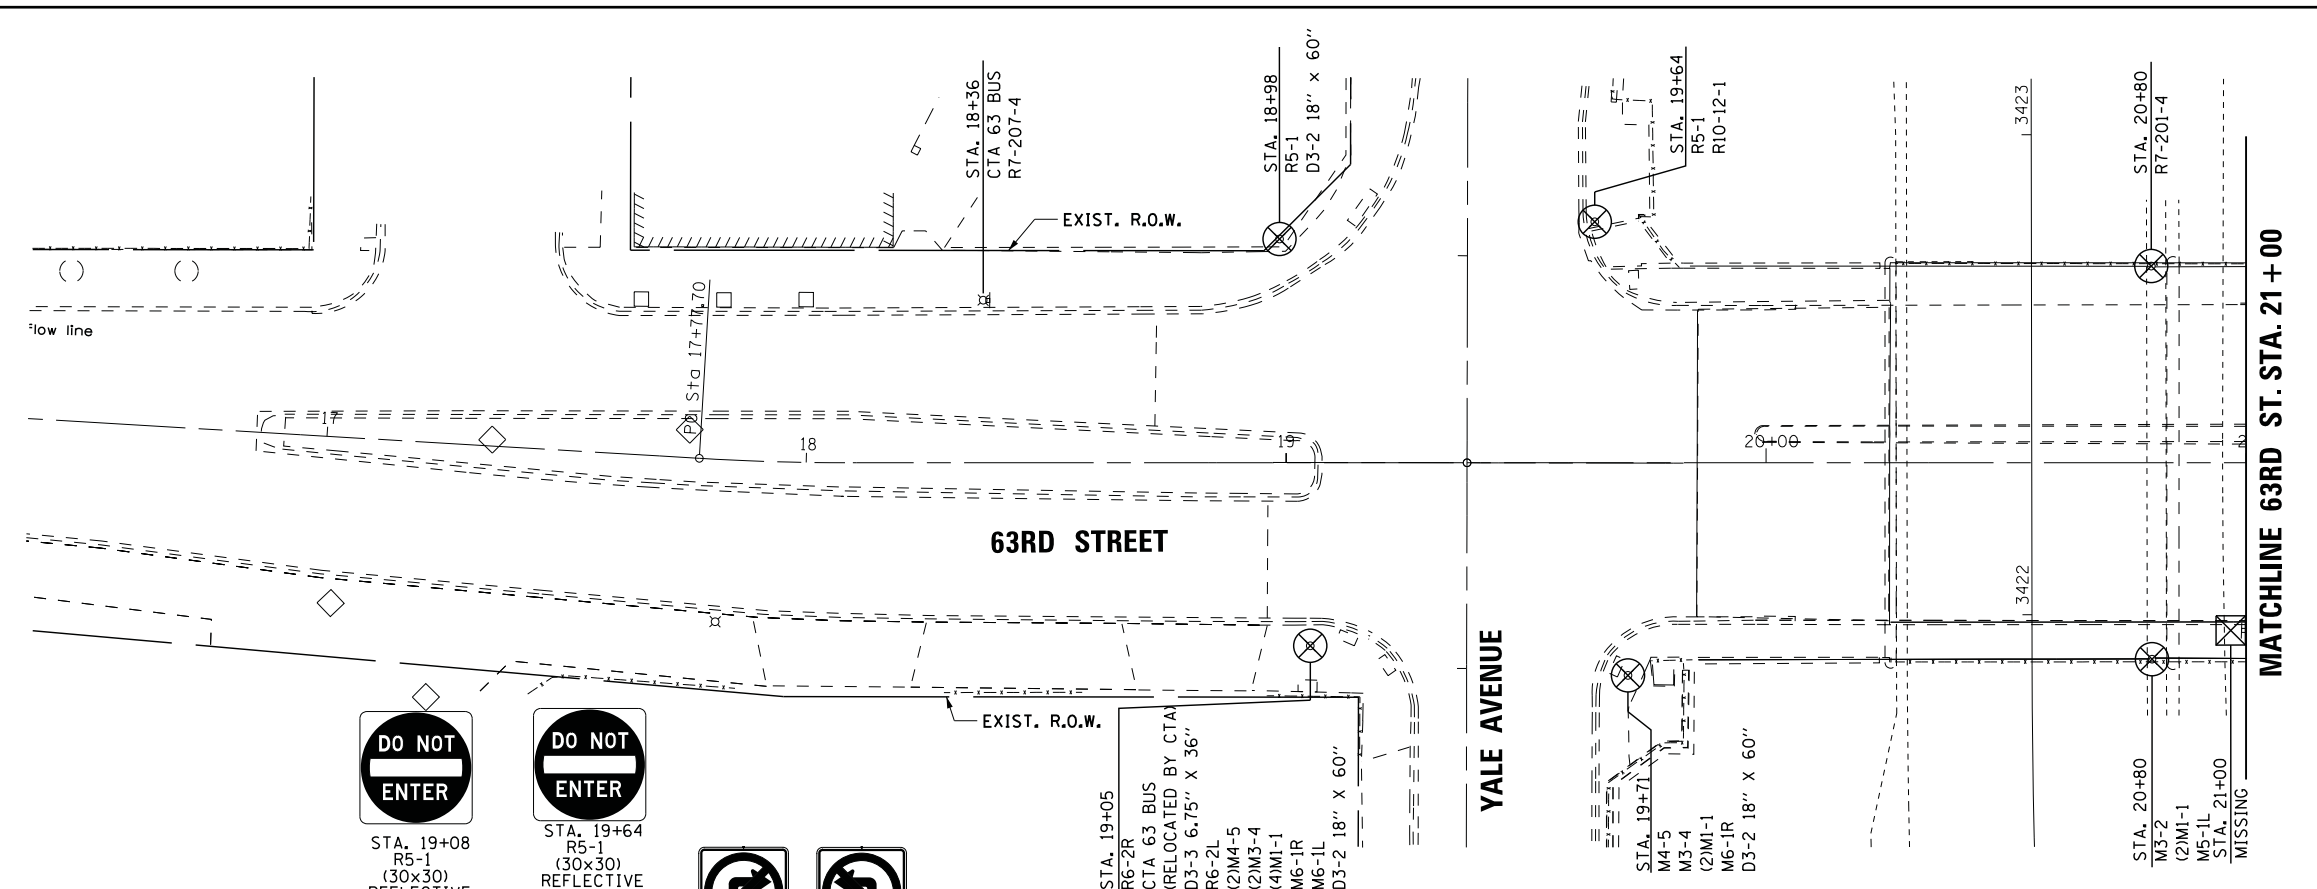

PLAN OF EXISTING SIGNAGE AND PAVEMENT MARKING

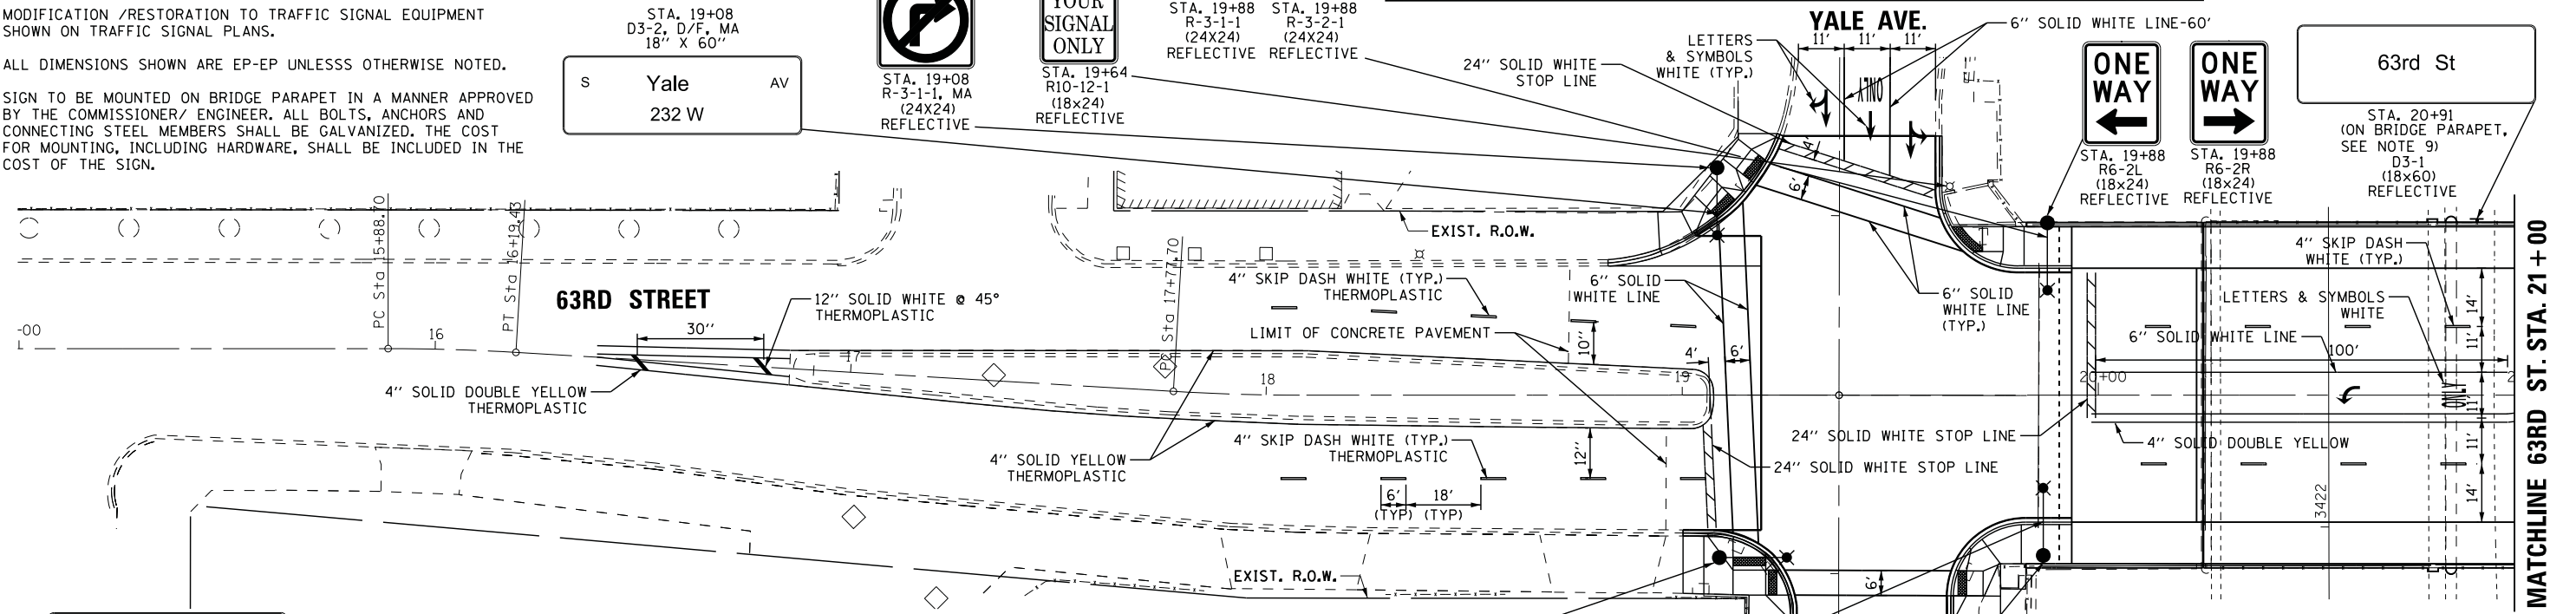

PROPOSED IMPROVEMENTS

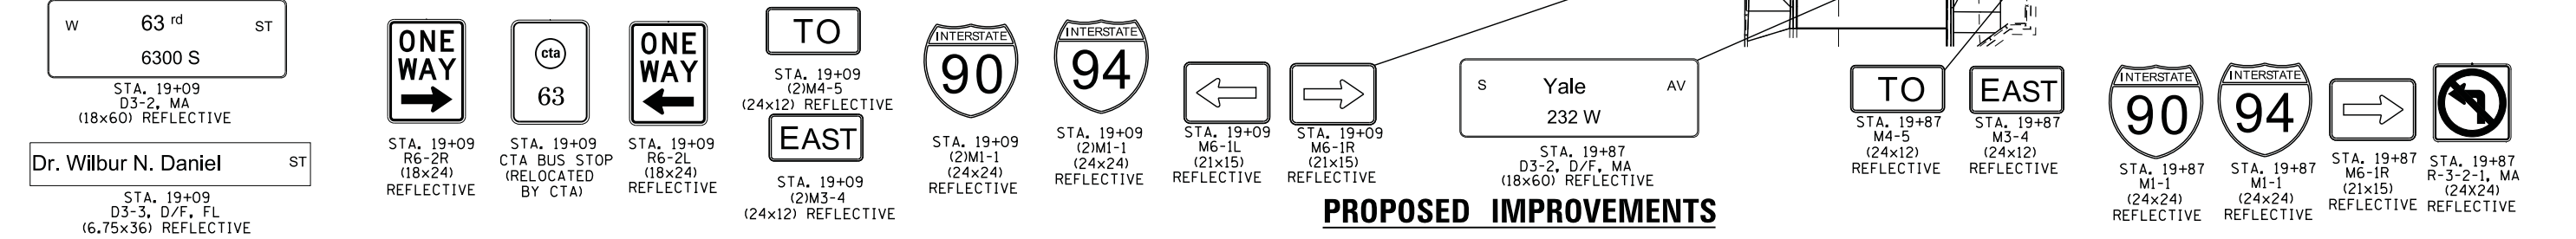

FILE NAME = K:\Projects\11047\Design\CAD\Sheet Files\35GNI.dgn	USER NAME = *USER*	DESIGNED - KMM	REVISED -	STATE OF ILLINOIS DEPARTMENT OF TRANSPORTATION	SIGNAGE AND PAVEMENT MARKING PLAN 63RD STREET AT S YALE AVENUE				F.A.I. RTE. = 94	SECTION = 1920-B	COUNTY = COOK	TOTAL SHEETS = 137	SHEET NO. = 23
PLOT SCALE = *SCALE*	CHECKED - JDH	REVISOR -	REVISOR -		SCALE: 1"=20'	SHEET NO.	OF SHEETS	STA.	TO STA.	ILLINOIS FED. AID PROJECT			
PLOT DATE = 5/15/2013	DATE = 02-22-2012	REVISOR -	REVISOR -		CONTRACT NO. 60J15								