




R-3-1
 (24X24)
 REFLECTIVE
 2 REQUIRED




R-3-2
 (24X24)
 REFLECTIVE
 2 REQUIRED

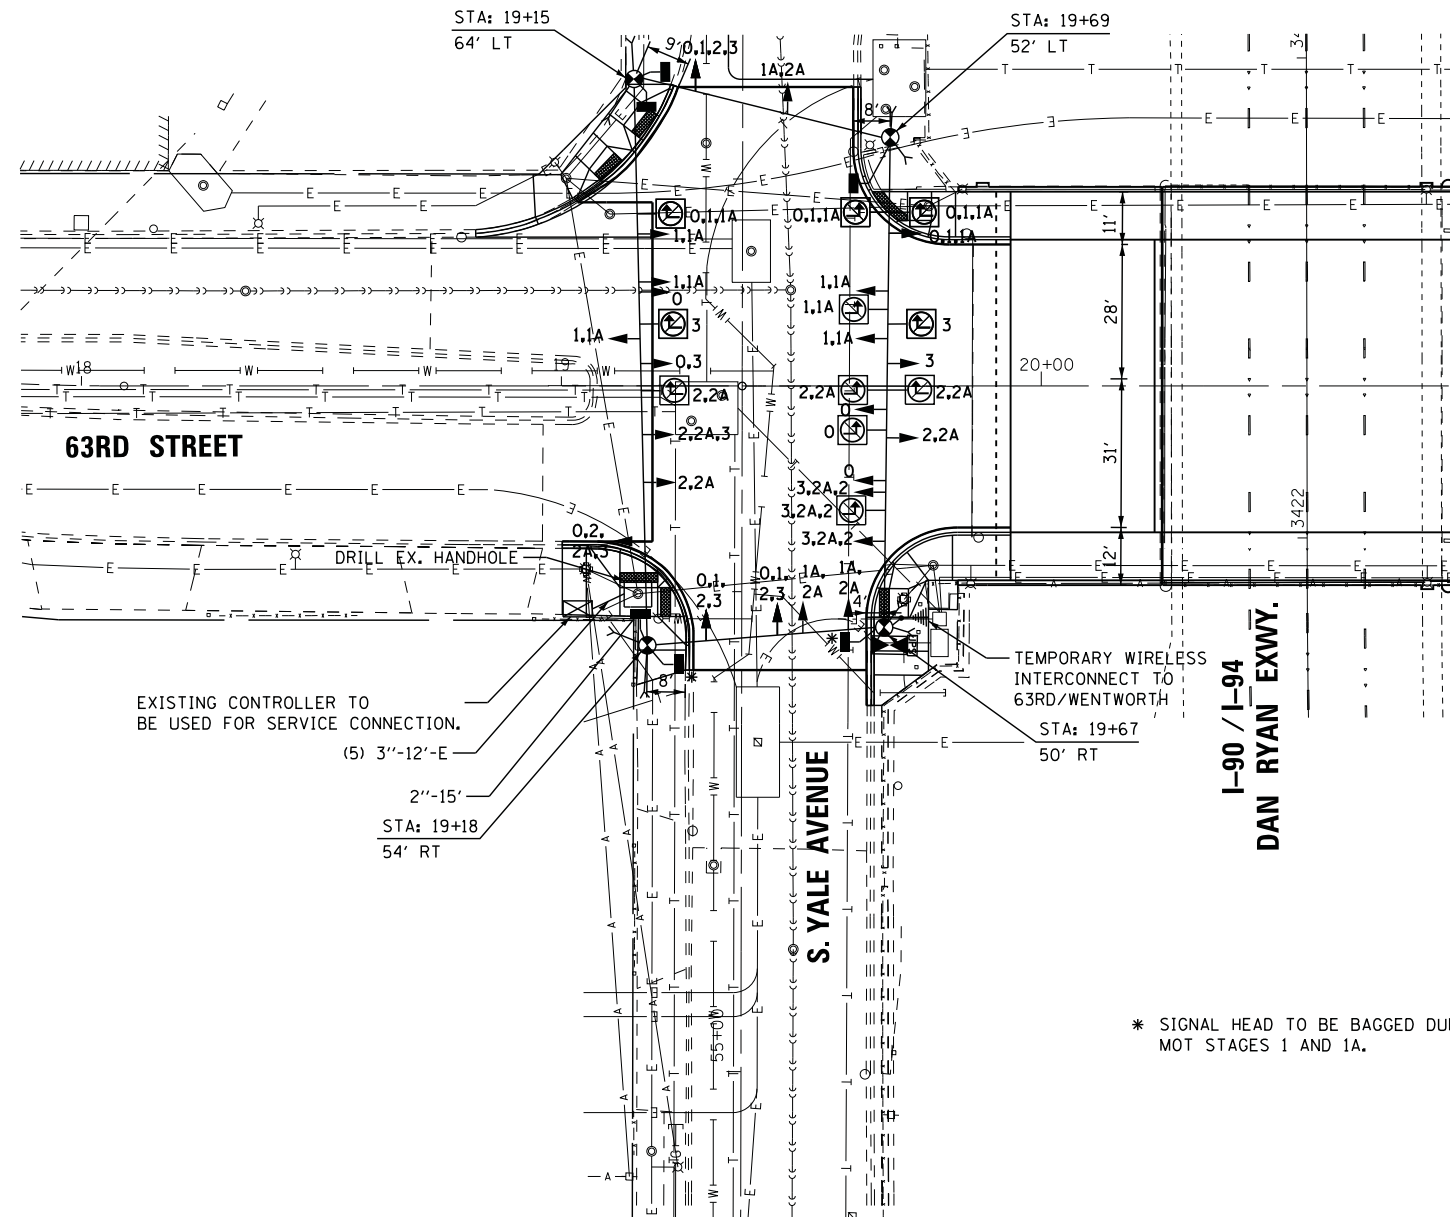

LEGEND:

- ← SIGNAL HEAD - ORIGINAL AND FINAL LOCATION
- # ← SIGNAL HEAD - MAINTENANCE OF TRAFFIC STAGE LOCATION
- ⊙ WOOD POLE (CLASS 5 OR BETTER) 45' MINIMUM
- ⊠ TEMPORARY TRAFFIC SIGNAL CONTROLLER W/UPS
- ▣ PEDESTRIAN SIGNAL COUNTDOWN, BRACKET MOUNT
- ⚡ TEMPORARY WIRELESS INTERCONNECT
- EXISTING CONDUIT
- - - PROPOSED CONDUIT
- # MAINTENANCE OF TRAFFIC STAGE
 O = ORIGINAL AND FINAL LOCATION
 A = ALL STAGES

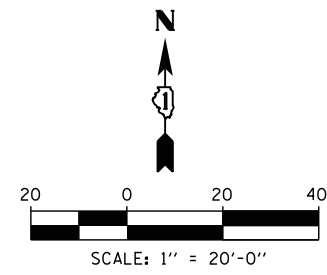

* SIGNAL HEAD TO BE BAGGED DURING MOT STAGES 1 AND 1A.

TEMPORARY TRAFFIC SIGNAL PLAN

SCALE: 1"=20'

NOTES:

1. ALL DIMENSIONS ARE TO EDGE OF PAVEMENT.
2. REFERENCE MAINTENANCE OF TRAFFIC PLANS, SHEETS 12-16, FOR LANE CONFIGURATION DURING STAGES 1, 1A, 2, 2A AND 3.
3. THE COST FOR THE 2" CONDUIT AND DRILL EXISTING HANDHOLE SHALL BE INCLUDED IN THE COST FOR TEMPORARY TRAFFIC SIGNAL INSTALLATION.

FILE NAME =	USER NAME = #USER#	DESIGNED - KMM	REVISED -	STATE OF ILLINOIS DEPARTMENT OF TRANSPORTATION	TEMPORARY TRAFFIC SIGNAL PLAN 63RD STREET & YALE AVENUE			F.A.I. RTE.	SECTION	COUNTY	TOTAL SHEETS	SHEET NO.
K:\Projects\11047\Design\CAD\Sheet Files\3tempTSYale.dgn		DRAWN - LV	REVISED -		94	1920-B	COOK	137	27			
PLOT SCALE = #SCALE#		CHECKED - JDH	REVISED -		CONTRACT NO. 60J15							
PLOT DATE = 5/15/2013		DATE - 02-22-2012	REVISED -		SCALE: 1"=20'	SHEET NO.	OF SHEETS	STA.	TO STA.	ILLINOIS FED. AID PROJECT		