



NOTE:

THIS CONTRACTOR SHALL INSTALL OPTICAL SPLICES IN THE EXISTING ENCLOSURE, OPTICAL TERMINATIONS, PIGTAILS, PATCHCORDS, MULTIMODE TO SINGLE MODE CONVERTERS, AND HARDWARE AND SOFTWARE REQUIRED FOR A FULLY OPERATIONAL SYSTEM AND FUTURE CONNECTION TO A CLOSED LOOP SYSTEM. THE COST OF THIS WORK SHALL BE INCLUDED IN "CABINET WORK SPLICING, TESTING AND MISC." ITEM AND SEPARATE PAYMENT WILL NOT BE MADE.

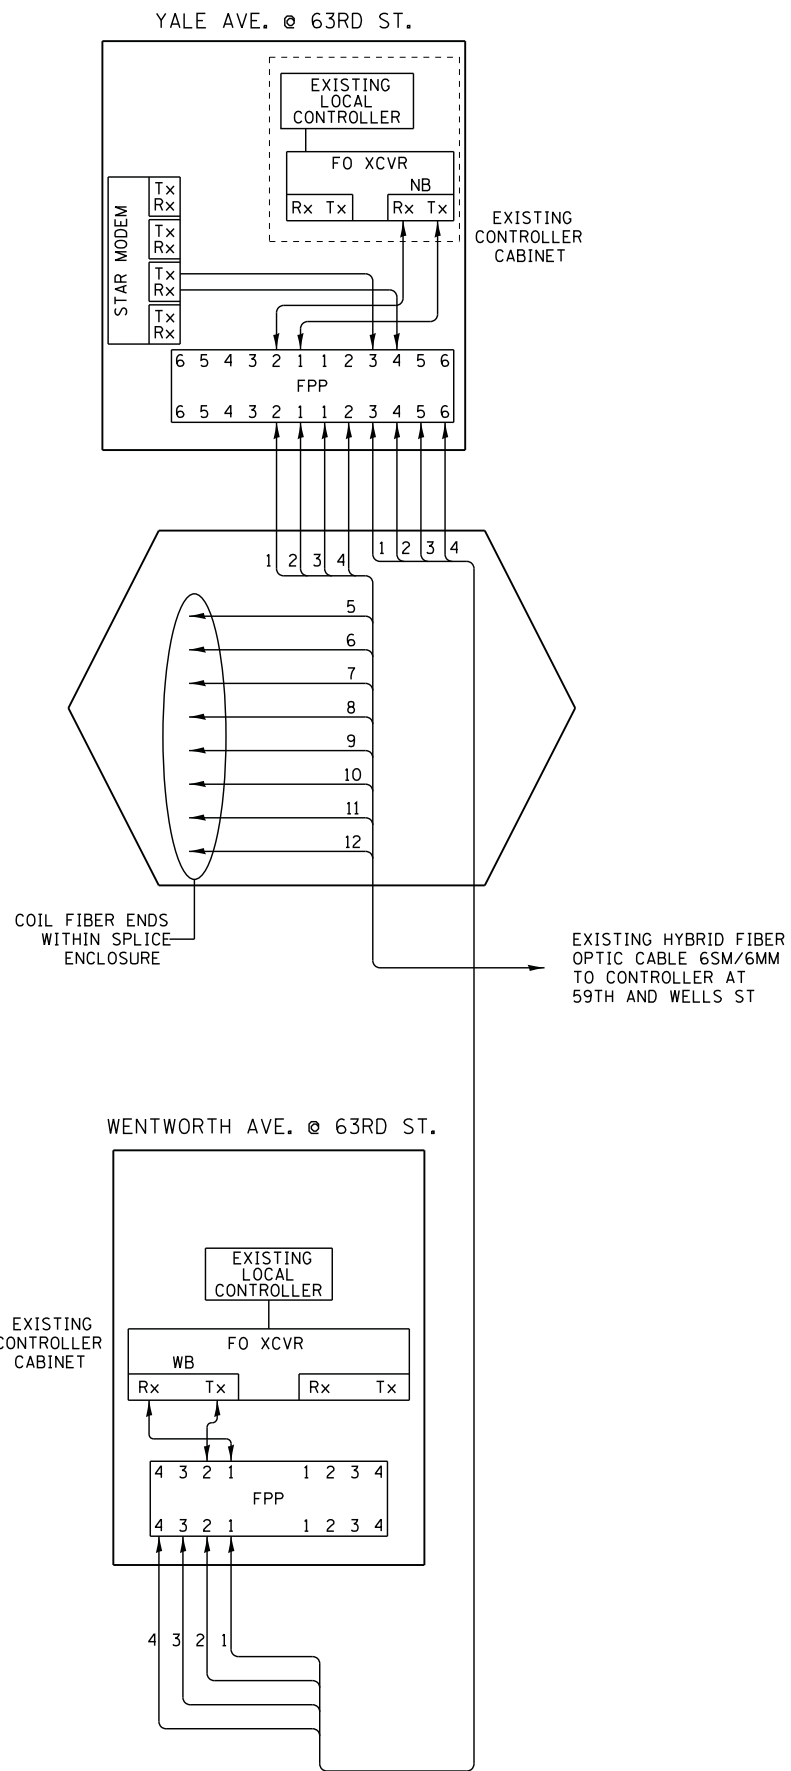

LEGEND

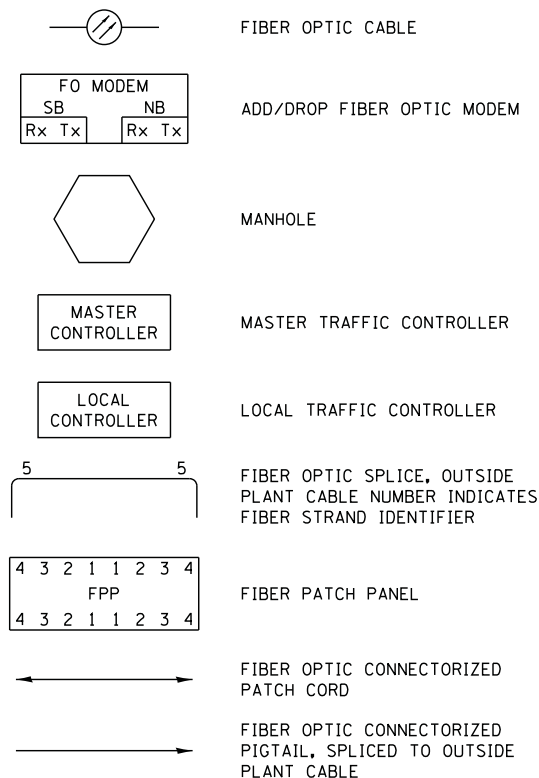

FIBER SCHEDULE

FIBER	FUNCTION	FIBER TYPE	FIBER COLOR	BUFFER TUBE
1	CONTROLLER MODEM	MULTIMODE	BLUE	BLUE
2	CONTROLLER MODEM	MULTIMODE	ORANGE	BLUE
3	CABINET SPARE	MULTIMODE	GREEN	BLUE
4	CABINET SPARE	MULTIMODE	BROWN	BLUE
5	UNUSED	MULTIMODE	SLATE	BLUE
6	UNUSED	MULTIMODE	WHITE	BLUE
7	UNUSED	SINGLE MODE	BLUE	ORANGE
8	UNUSED	SINGLE MODE	ORANGE	ORANGE
9	UNUSED	SINGLE MODE	GREEN	ORANGE
10	UNUSED	SINGLE MODE	BROWN	ORANGE
11	UNUSED	SINGLE MODE	SLATE	ORANGE
12	UNUSED	SINGLE MODE	WHITE	ORANGE