


**NOTE**  
 EXCESS SOIL FROM TRENCH TO BE COMPLETELY REMOVED FROM SITE AS SOON AS PRACTICABLE.  
 BLACK DIRT TO BE TAMPED & THOROUGHLY COMPACTED AS SHOWN.

STANDARD METHOD FOR BACKFILLING CABLE & CONDUIT TRENCHES IN SODDED PARKWAY & LAWNS

CITY OF CHICAGO DEPT. OF STREETS & SANITATION DIVISION OF ELECTRICAL ENGINEERING			
REVISION	DRAWN	CHECKED	ENGINEER
A	W. E. HARP	M. Shine	J. O'CONNOR
B			
C	ENG. IN CHARGE		DRG. NO.
D			579
E	SUPT. OF CONST.		
F	DEPUTY COMM.		
G			
H	SIZE 8 1/2 x 14"	SCALE 1/4"	DATE: 7-14-61

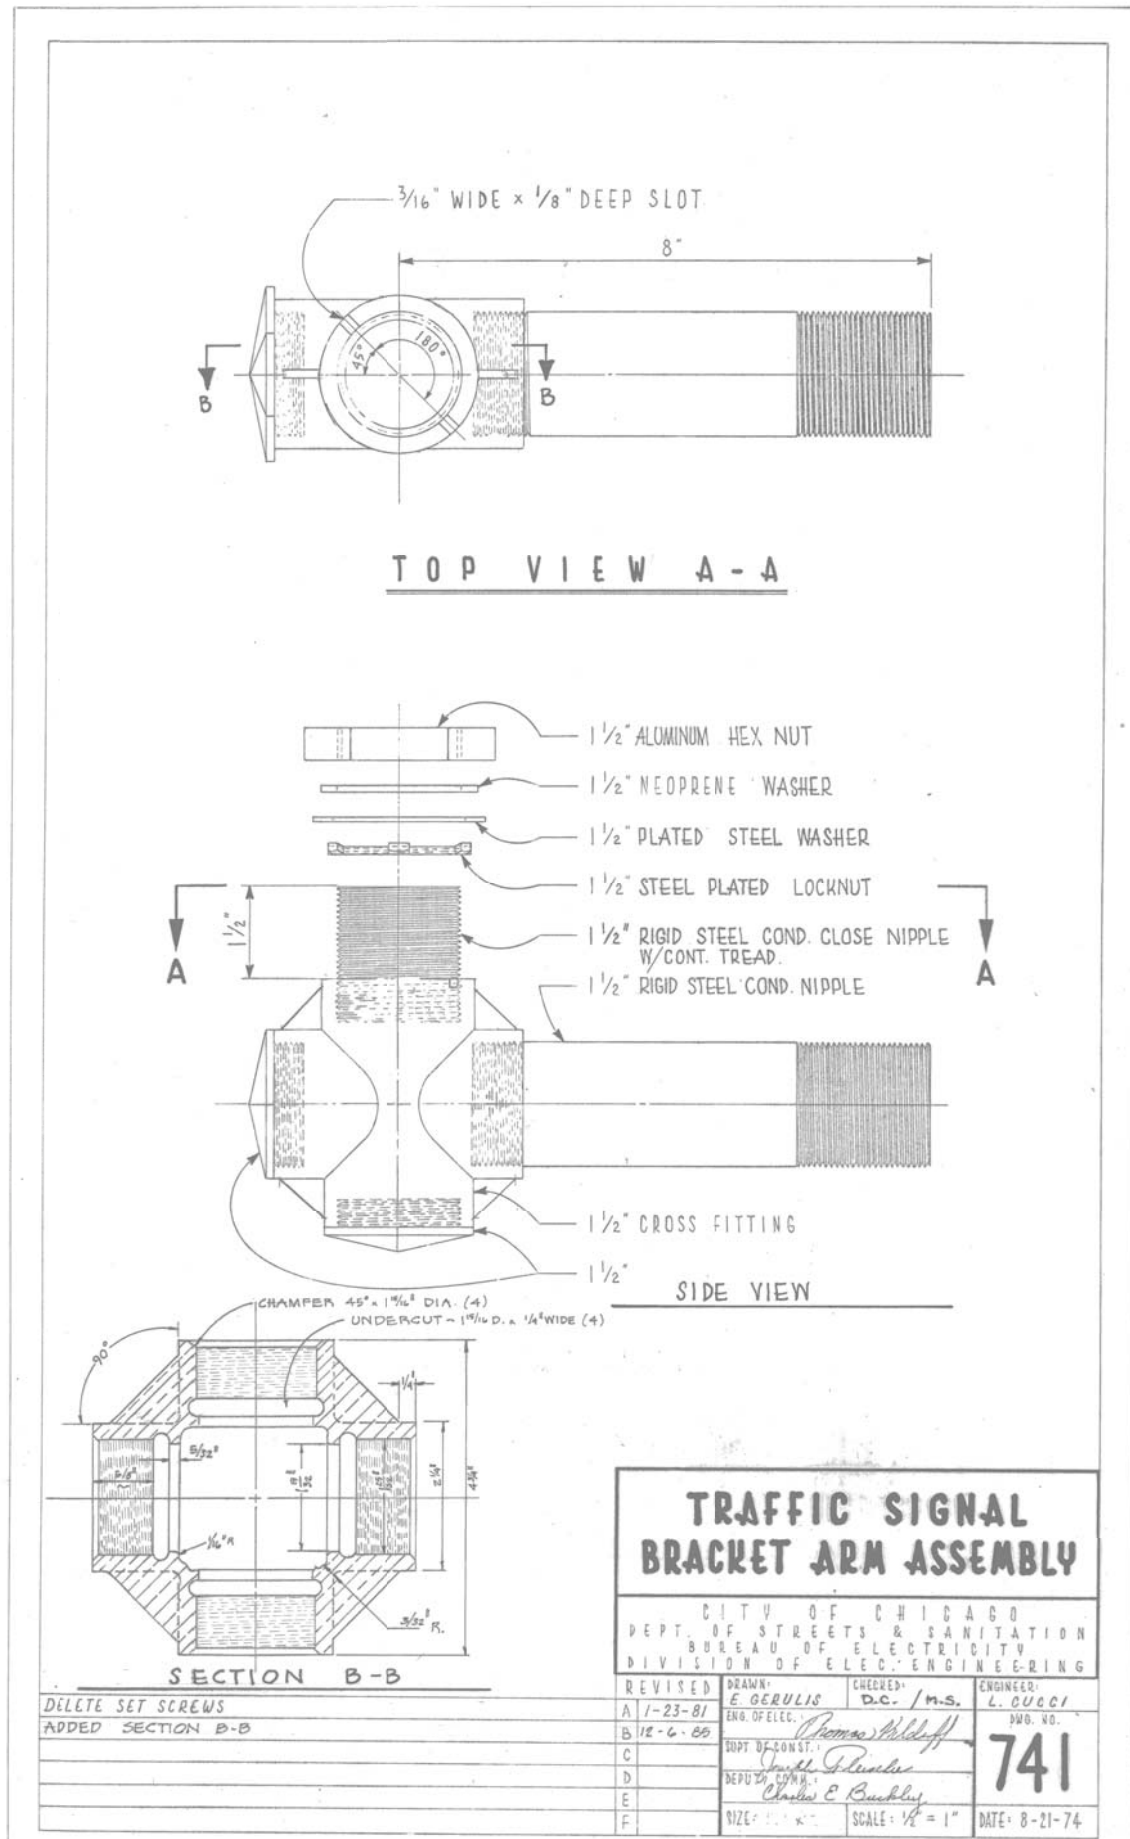

**TRAFFIC SIGNAL BRACKET ARM ASSEMBLY**

CITY OF CHICAGO  
 DEPT. OF STREETS & SANITATION  
 BUREAU OF ELECTRICITY  
 DIVISION OF ELEC. ENGINEERING

REVISED	DRAWN	CHECKED	ENGINEER
A 1-23-81	E. GERULIS	D.C. / m.s.	L. CUCCI
B 12-6-85			
C			
D			
E			
F			

741

DATE: 8-21-74

FILE NAME =	USER NAME = *USERS*	DESIGNED - KMM	REVISED -
K:\Projects\11047\Design\CAD\Sheet Files\3DETAIL1.dgn		DRAWN - LV	REVISED -
		CHECKED - JDH	REVISED -
		DATE - 02-22-2012	REVISED -

STATE OF ILLINOIS  
 DEPARTMENT OF TRANSPORTATION

63RD STREET OVER DAN RYAN EXPRESSWAY  
 CDOT STANDARD DETAILS

SCALE: N.T.S. SHEET NO. OF SHEETS STA. TO STA.

F.A.I. RTE.	SECTION	COUNTY	TOTAL SHEETS	SHEET NO.
94	1920-B	COOK	137	35
				CONTRACT NO. 60J15
ILLINOIS FED. AID PROJECT				