


NOTES:
 OTHER METHODS OF ATTACHING HARDWARE FOR SIGNAL HEADS MAY BE USED UPON APPROVAL OF THE BUREAU OF ELECTRICITY.
 SIGNALS MUST BE INSTALLED WITH ADEQUATE CLEARANCE FOR RELAMPING WITHOUT REMOVING VISOR OR ROTATING SIGNAL.

OPTICALLY PROGRAMMED SIGNALS MUST BE INSTALLED WITH SUFFICIENT CLEARANCE TO ALLOW FOR PROGRAMMING.

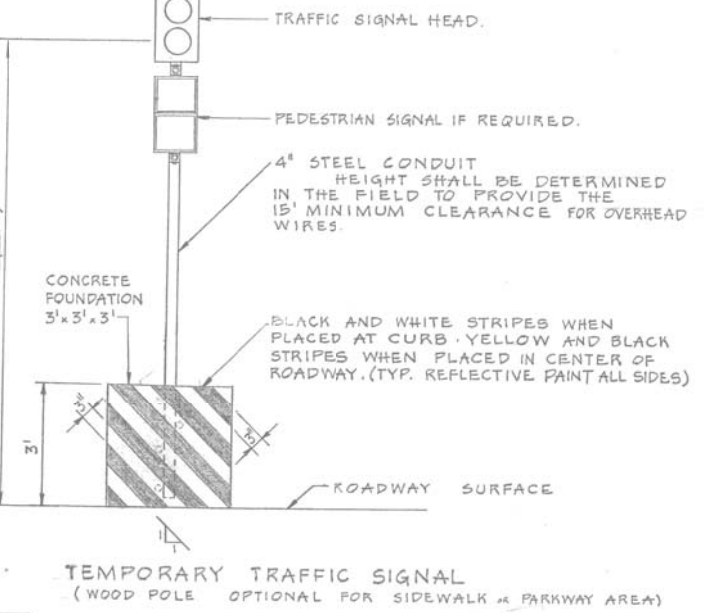

TEMPORARY TRAFFIC SIGNAL
 (WOOD POLE OPTIONAL FOR SIDEWALK OR PARKWAY AREA)

APPROVED AS WORKING PLAN	BY
REVISIONS OF WORKING PLAN	

FEDERAL-AID ROUTE NO.	SECTION	COUNTY	TOTAL SHEETS	SHEET NO.
FHWA REG. NO.	ILLINOIS	PROJECT		

A 3-5-93 ADDED TEMP. SIGNAL DETAIL	
DATE	REVISION
WORK ORDER NO.	DATE
COST ALLOCATION ACCOUNT	
APPROPRIATION ACCOUNT	MATERIAL
	LABOR

TYPICAL TRAFFIC SIGNAL MOUNTING DETAILS

CITY OF CHICAGO DEPT. OF STREETS AND SANITATION BUREAU OF ELECTRICITY DIVISION OF ELECTRICAL ENGINEERING		
DRAFTSMAN: W. TROMPKA	CHIEF DRAFTSMAN: R. J. S.	ENGINEER: M. De BARTOLO
SUPERVISING ENGINEER:	ELECT. DESIGN ENGR.:	DWG. NO.:
	<i>R. Monte</i>	835
ENGINEER OF ELECTRICITY: <i>Michael J. Shive</i>		
SEN. Supt. OF ELECTRICITY: <i>Paul W. Bell</i>		
DEPUTY COMMISSIONER: <i>Paul J. Taylor</i>		
SIZE: 22 36	SCALE: NONE	DATE: 12-10-84

FILE NAME =	USER NAME = *USER*	DESIGNED - KMM	REVISED -
K:\Projects\11047\Design\CAD\Sheet Files\3DETAIL7.dgn		DRAWN - LV	REVISED -
		CHECKED - JDH	REVISED -
		DATE - 02-22-2012	REVISED -

**STATE OF ILLINOIS
 DEPARTMENT OF TRANSPORTATION**

63RD STREET OVER DAN RYAN EXPRESSWAY CDOT STANDARD DETAILS			
SCALE: N.T.S.	SHEET NO. OF SHEETS	STA. TO STA.	

F.A.I. RTE.	SECTION	COUNTY	TOTAL SHEETS	SHEET NO.
94	1920-B	COOK	137	41
				CONTRACT NO. 60J15
ILLINOIS FED. AID PROJECT				