





**WEST ABUTMENT TOP PLAN**

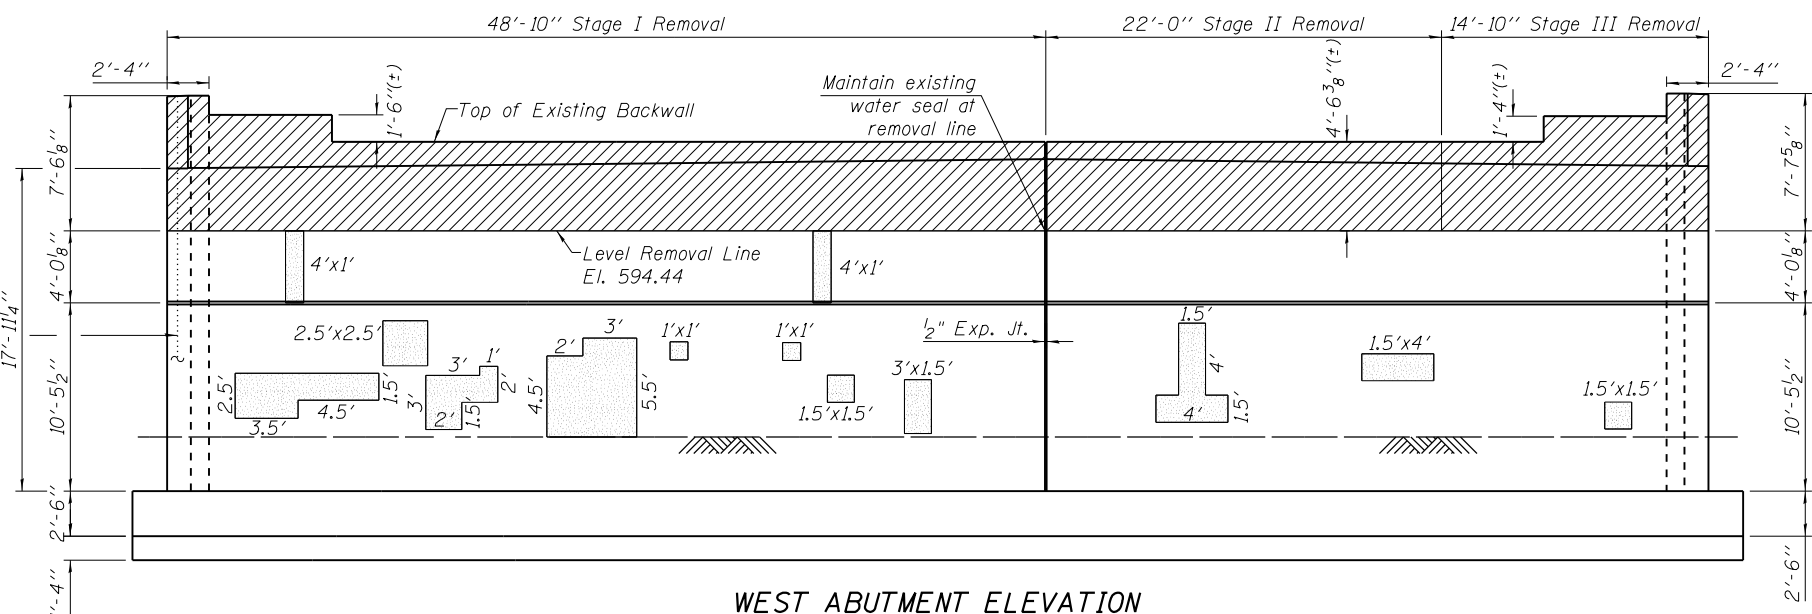


**WEST ABUTMENT ELEVATION**  
(Looking West)

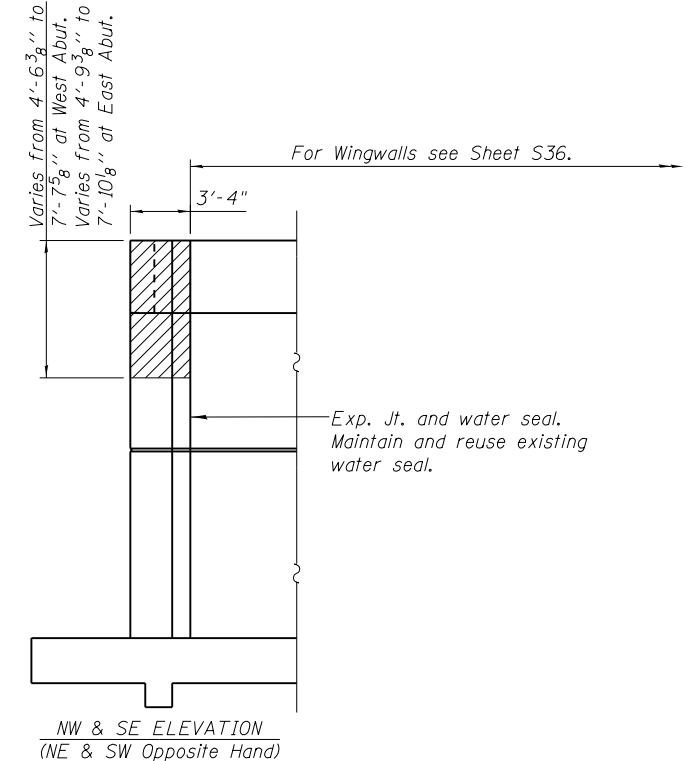

**NW & SE ELEVATION**  
(NE & SW Opposite Hand)

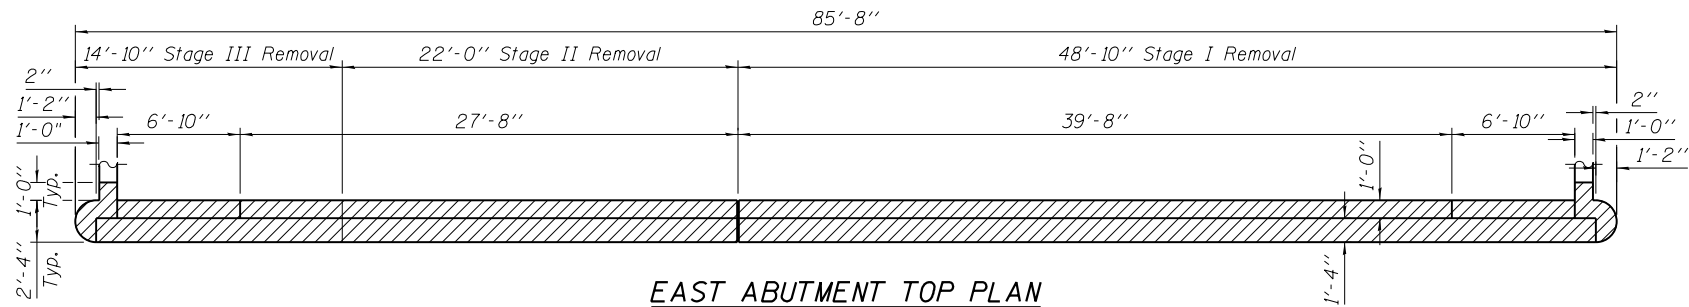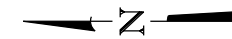

**EAST ABUTMENT TOP PLAN**

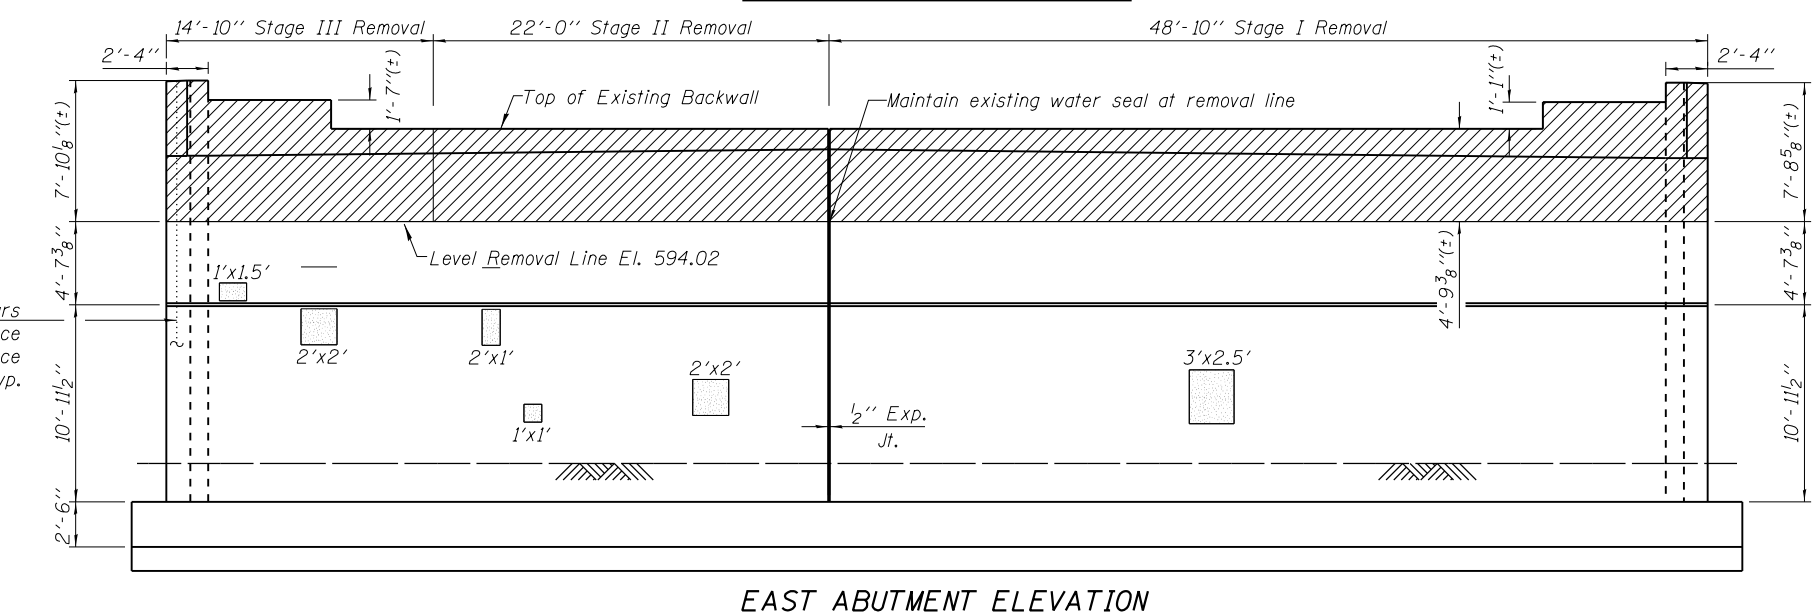

**EAST ABUTMENT ELEVATION**  
(Looking East)

**BILL OF MATERIAL**

Item	Unit	Quantity
Concrete Removal	cu. yd.	70
Structural Repair of Concrete (Depth equal to or less than 5")	sq. ft.	114

**LEGEND**

- Concrete Removal
- Structural Repair of Concrete (Depth Equal to or Less than 5")

**NOTES**

1. Existing reinforcement shall be cleaned and incorporated into the new construction as appropriate. Cost included with Concrete Removal.

H:\projects\2015\0223\CAD\Structural\dwg\06-1149\_Final\00\060105-s31-abut-1-rep.dgn  
 5/20/2013 11:24:40 AM