

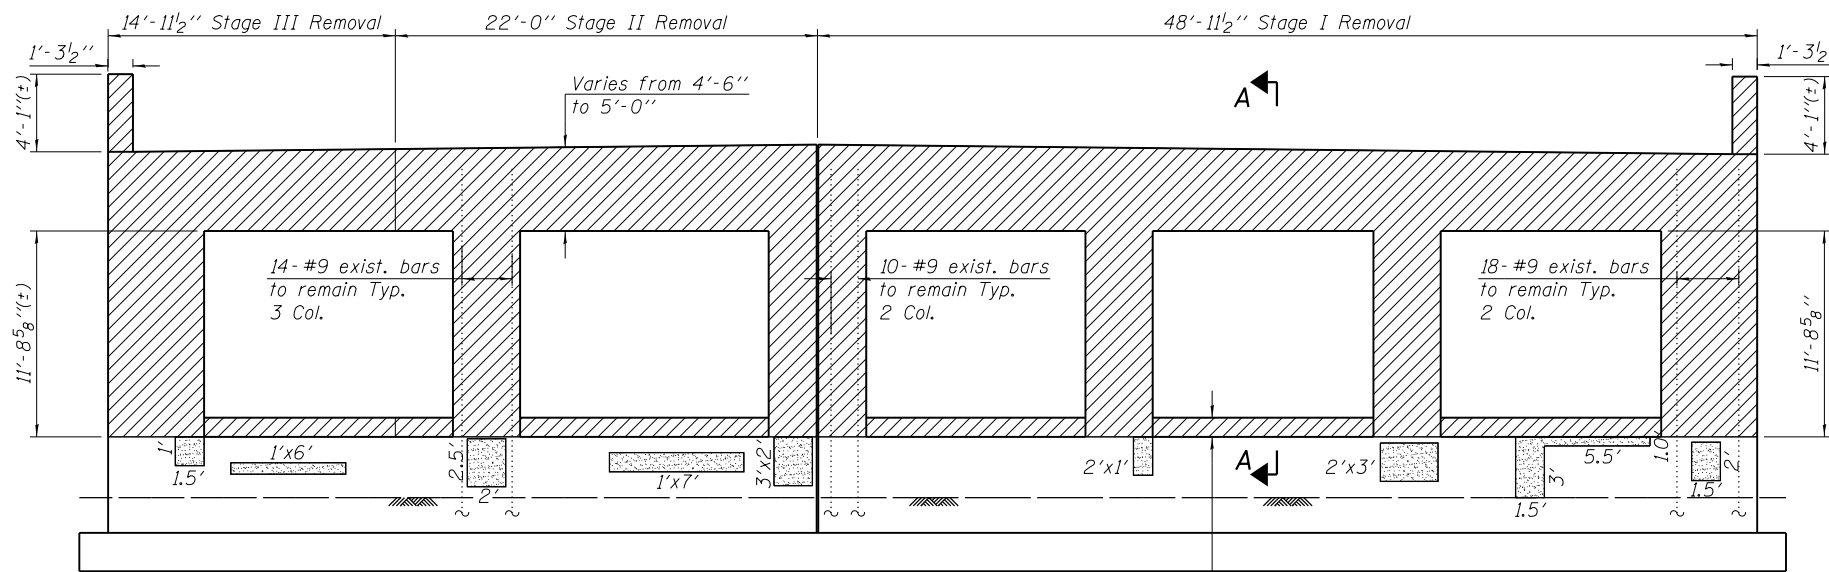


PIER 1 TOP PLAN

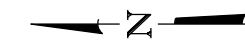


PIER 1 ELEVATION

(Looking East)

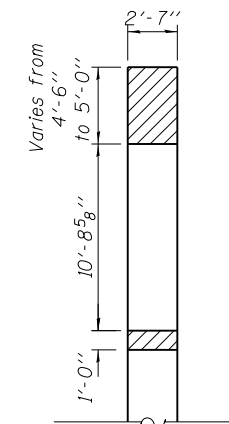

SECTION A-A

Remove crashwall modification, 1'-0"±

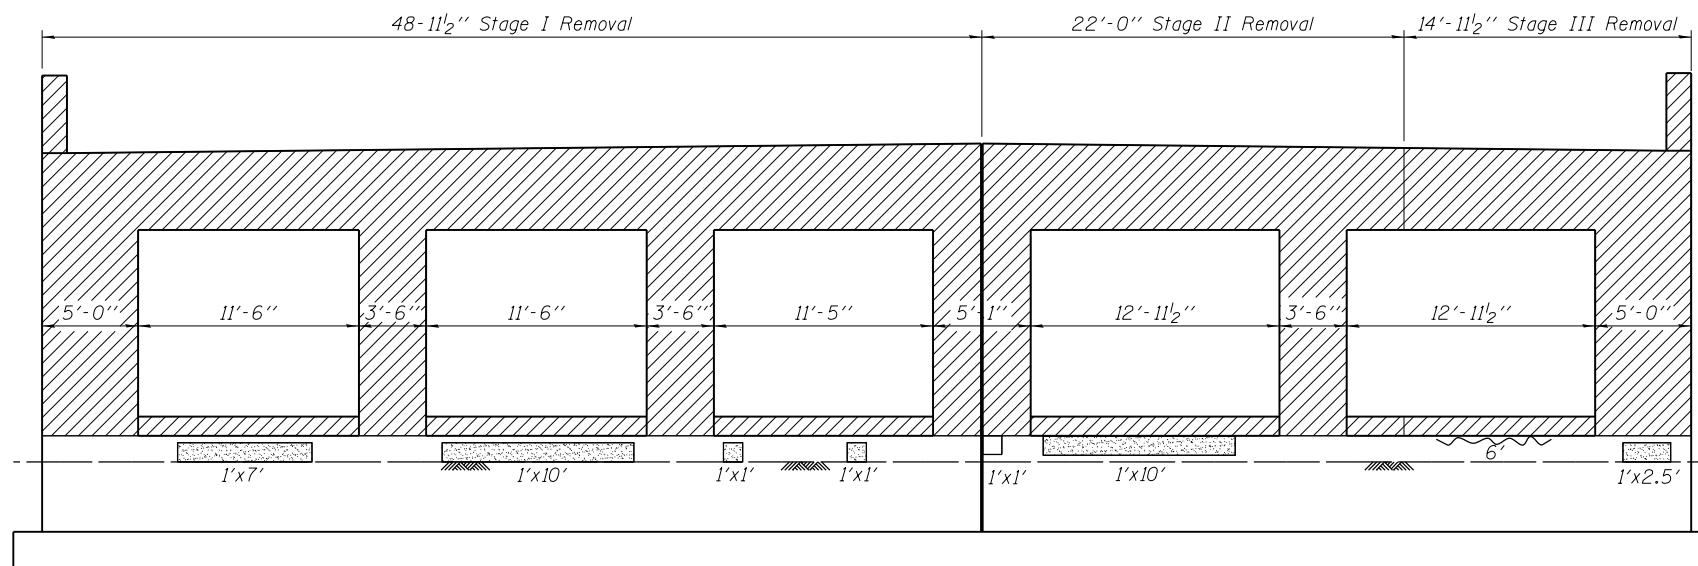

PIER 1 ELEVATION

(Looking West)

BILL OF MATERIAL

Item	Unit	Quantity
Concrete Removal	cu. yd.	66
Epoxy Crack Injection	ft.	6
Structural Repair of Concrete (Depth equal to or Less than 5")	sq. ft.	79

LEGEND

- Concrete Removal
- Structural Repair of Concrete (Depth Equal to or Less than 5")
- Epoxy Crack Injection

NOTES

1. Clean and reuse 8'-7" length of existing #9 vertical column bars at all columns. Cost included with Concrete Removal.

H:\projects\2013\20130223\CAD\Structural\dwg\06-1149_Final\00\Di60J15-s38-pier1-r-rep.dgn
 5/20/2013 11:24:44 AM

USER NAME =	DESIGNED - J.Z.	REVISED -
PLOT SCALE =	CHECKED - J.A.Z.	REVISED -
PLOT DATE =	DRAWN - E.E.J.	REVISED -
	DATE - 5/17/2013	REVISED -

F.A.I. RTE.	SECTION	COUNTY	TOTAL SHEETS	SHEET NO.
94	1920-B	COOK	137	97
CONTRACT NO. 60J15				