


TOP PLAN

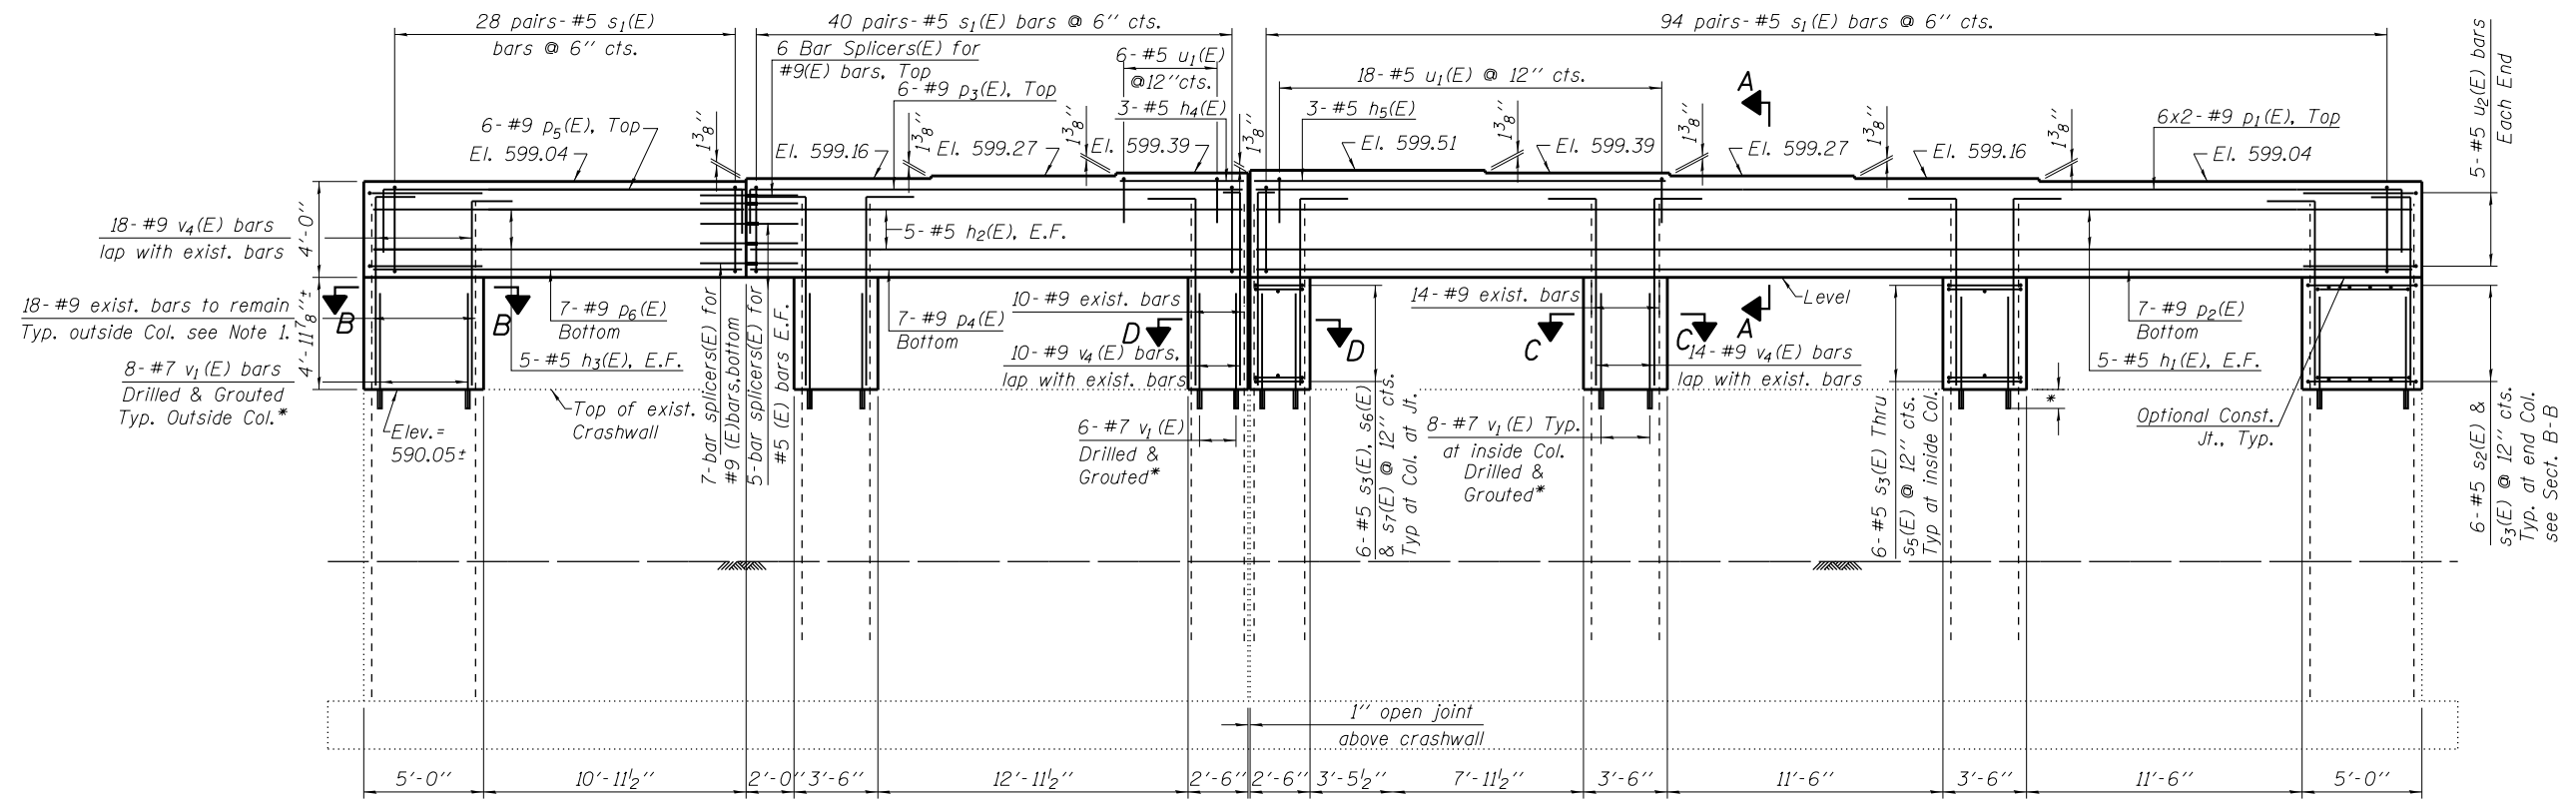

PIER 3 ELEVATION
(Looking East)

NOTES

- Clean and reuse 8'-7" length of existing #9 vertical column bars at all columns. Cost included with Concrete Removal.
- *Epoxy grout v₁(E) bars in 13" (min.) drilled holes according to Article 584 of the Standard Specifications.
- See Sheets S46 and S47 for sections and Bill of Material.
- Space reinforcement in cap to miss anchor bolts.
- Pour steps monolithically with cap.

H:\projects\2015\20150223\CAD\Structural\06-1149_Final\00\06015-s43-pier3.dgn
 5/20/2015 11:24:16 AM

USER NAME =	DESIGNED - J.Z.	REVISED -
PLOT SCALE =	CHECKED - J.A.Z.	REVISED -
PLOT DATE =	DRAWN - E.E.J.	REVISED -
	DATE - 5/17/2013	REVISED -

F.A.I. RTE.	SECTION	COUNTY	TOTAL SHEETS	SHEET NO.
94	1920-B	COOK	137	102
CONTRACT NO. 60J15				
ILLINOIS FED. AID PROJECT				