


**PIER 4 TOP PLAN**

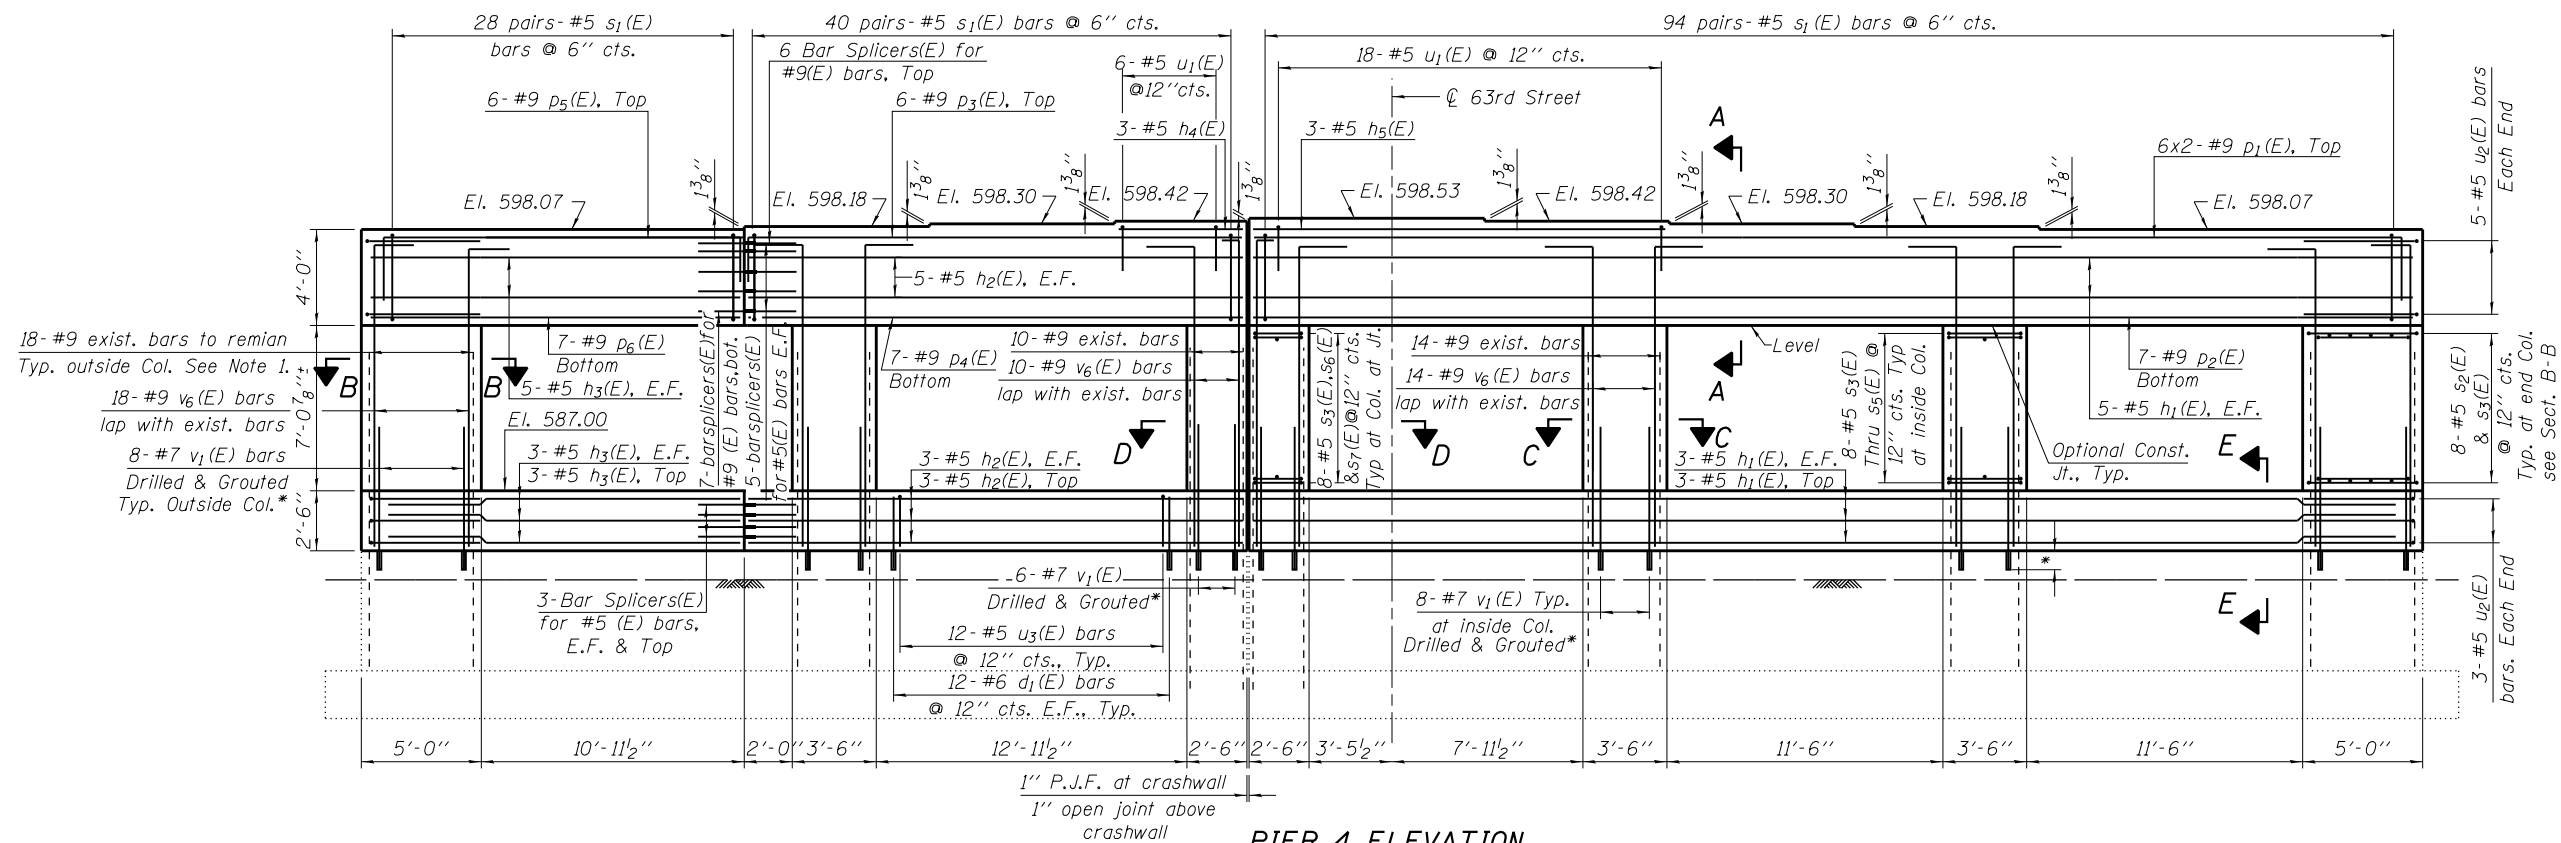

**PIER 4 ELEVATION**

(Looking East)

**NOTES**

1. Clean and reuse 8'-7" length of existing #9 vertical column bars at all columns. Cost included with Concrete Removal.
2. \*Epoxy grout v<sub>1</sub>(E) bars in 13" (min.) drilled holes according to Article 584 of the Standard Specifications.
3. See Sheets S46 and S47 for sections and Bill of Material.
4. Space reinforcement in cap to miss anchor bolts.
5. Pour steps monolithically with cap.

H:\projects\2015\0223\CAD\Structure\al\dgn\06-1149\_Final\00\Di60J15-s45-pier4.dgn  
 5/20/2015 11:24:17 AM

USER NAME =	DESIGNED - J.Z.	REVISED -
CHECKED - J.A.Z.	REVISED -	
PLOT SCALE =	DRAWN - E.E.J.	REVISED -
PLOT DATE =	DATE - 5/17/2013	REVISED -

F.A.I. R.T.E.	SECTION	COUNTY	TOTAL SHEETS	SHEET NO.
94	1920-B	COOK	137	104
CONTRACT NO. 60J15				
ILLINOIS FED. AID PROJECT				