


| | | | |
|--------------|---------------|----|------|
| FINAL SURVEY | SURVEYED | BY | DATE |
| NOTE BOOK | PLOTTED | | |
| NO. | TEMPLATE | | |
| | AREAS CHECKED | | |
| | AREAS CHECKED | | |

| | | | |
|-----------------|---------------|----|------|
| ORIGINAL SURVEY | SURVEYED | BY | DATE |
| NOTE BOOK | PLOTTED | | |
| NO. | TEMPLATE | | |
| | AREAS CHECKED | | |
| | AREAS CHECKED | | |

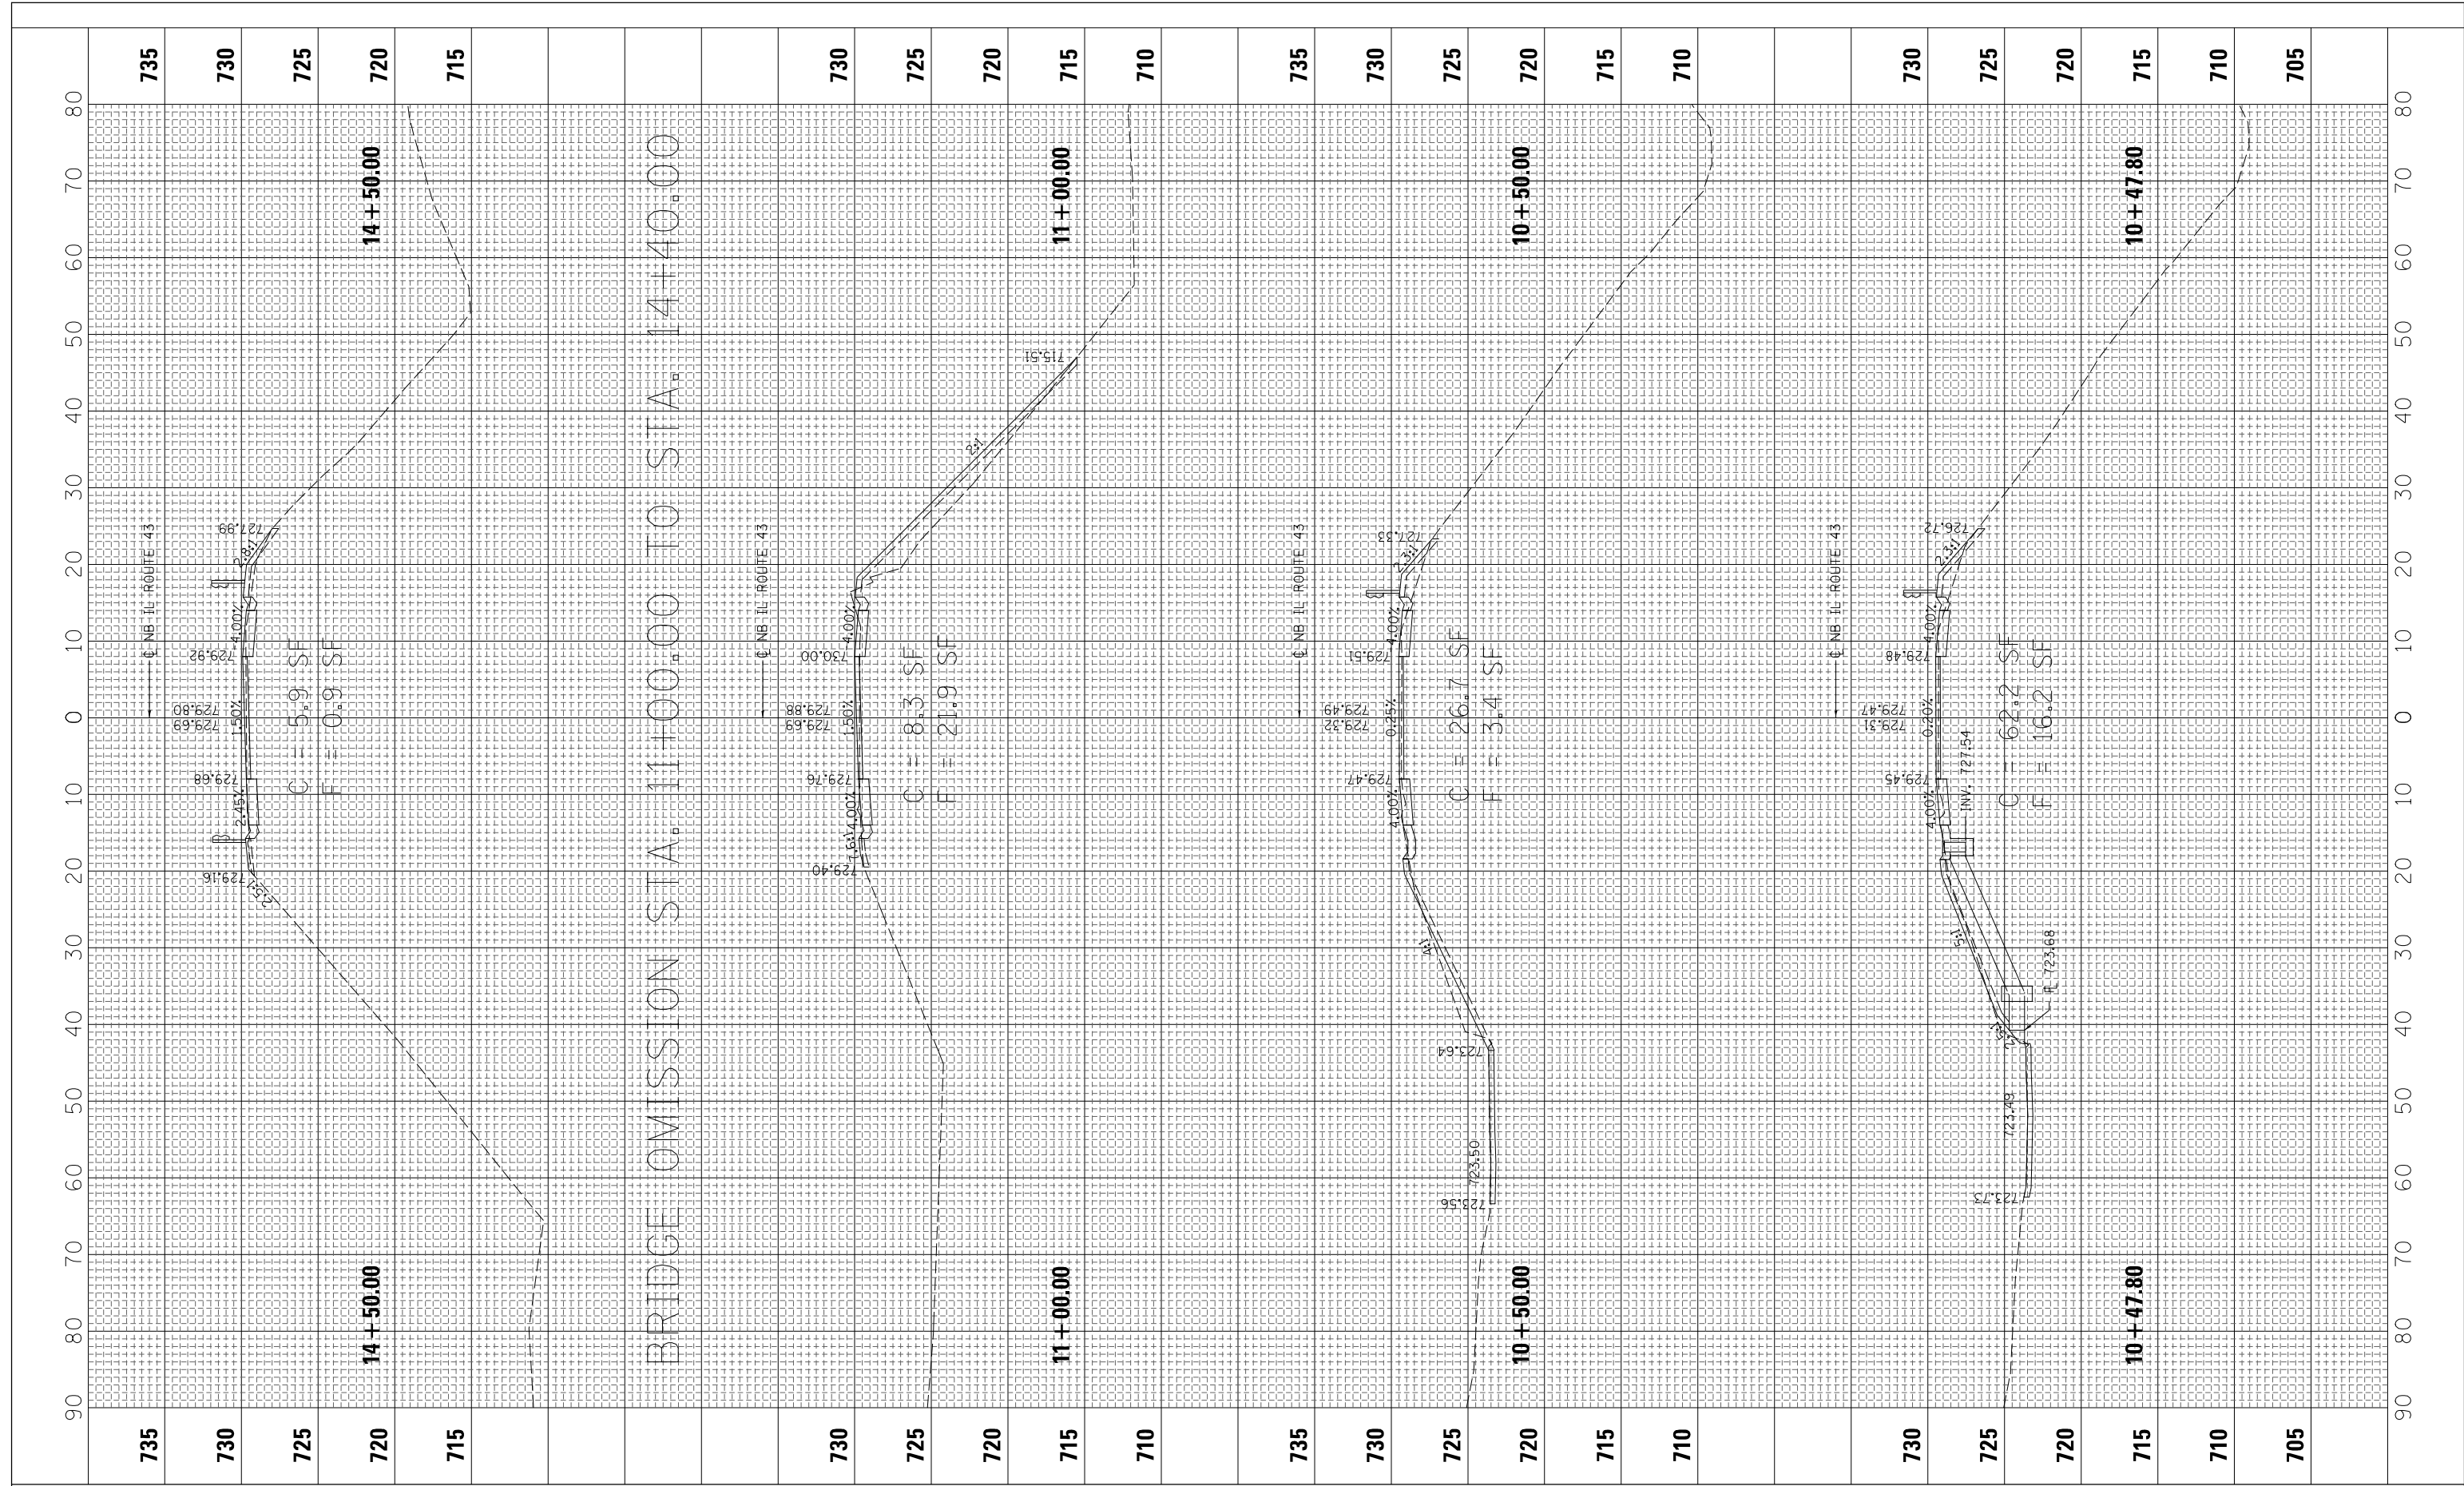

FILE NAME = *FILEL*

USER NAME = *USER*

DESIGNED - SGL

DRAWN - SGL

CHECKED - FML

DATE - 032012

REVISED -

REVISED -

REVISED -

REVISED -

STATE OF ILLINOIS
DEPARTMENT OF TRANSPORTATION

IL 43 (WAUKEGAN ROAD) AT US 41 (SB)
CROSS SECTIONS

SCALE: 5 V : 10 H SHEET NO. 2 OF 4 SHEETS STA. 10+47.80 TO STA. 14+50.00

| | | | | |
|---|-----------|--------|--------------|-----------|
| F.A.U. RTE. | SECTION | COUNTY | TOTAL SHEETS | SHEET NO. |
| 2706 | 125 HB-BR | LAKE | 51 | 49 |
| CONTRACT NO. 60R61 | | | | |
| FED. ROAD DIST. NO. 1 ILLINOIS FED. AID PROJECT | | | | |