


FINAL SURVEY NO.	SURVEYED PLOTTED TEMPLATE AREAS CHECKED	BY	DATE

ORIGINAL SURVEY NO.	SURVEYED PLOTTED TEMPLATE AREAS CHECKED	BY	DATE

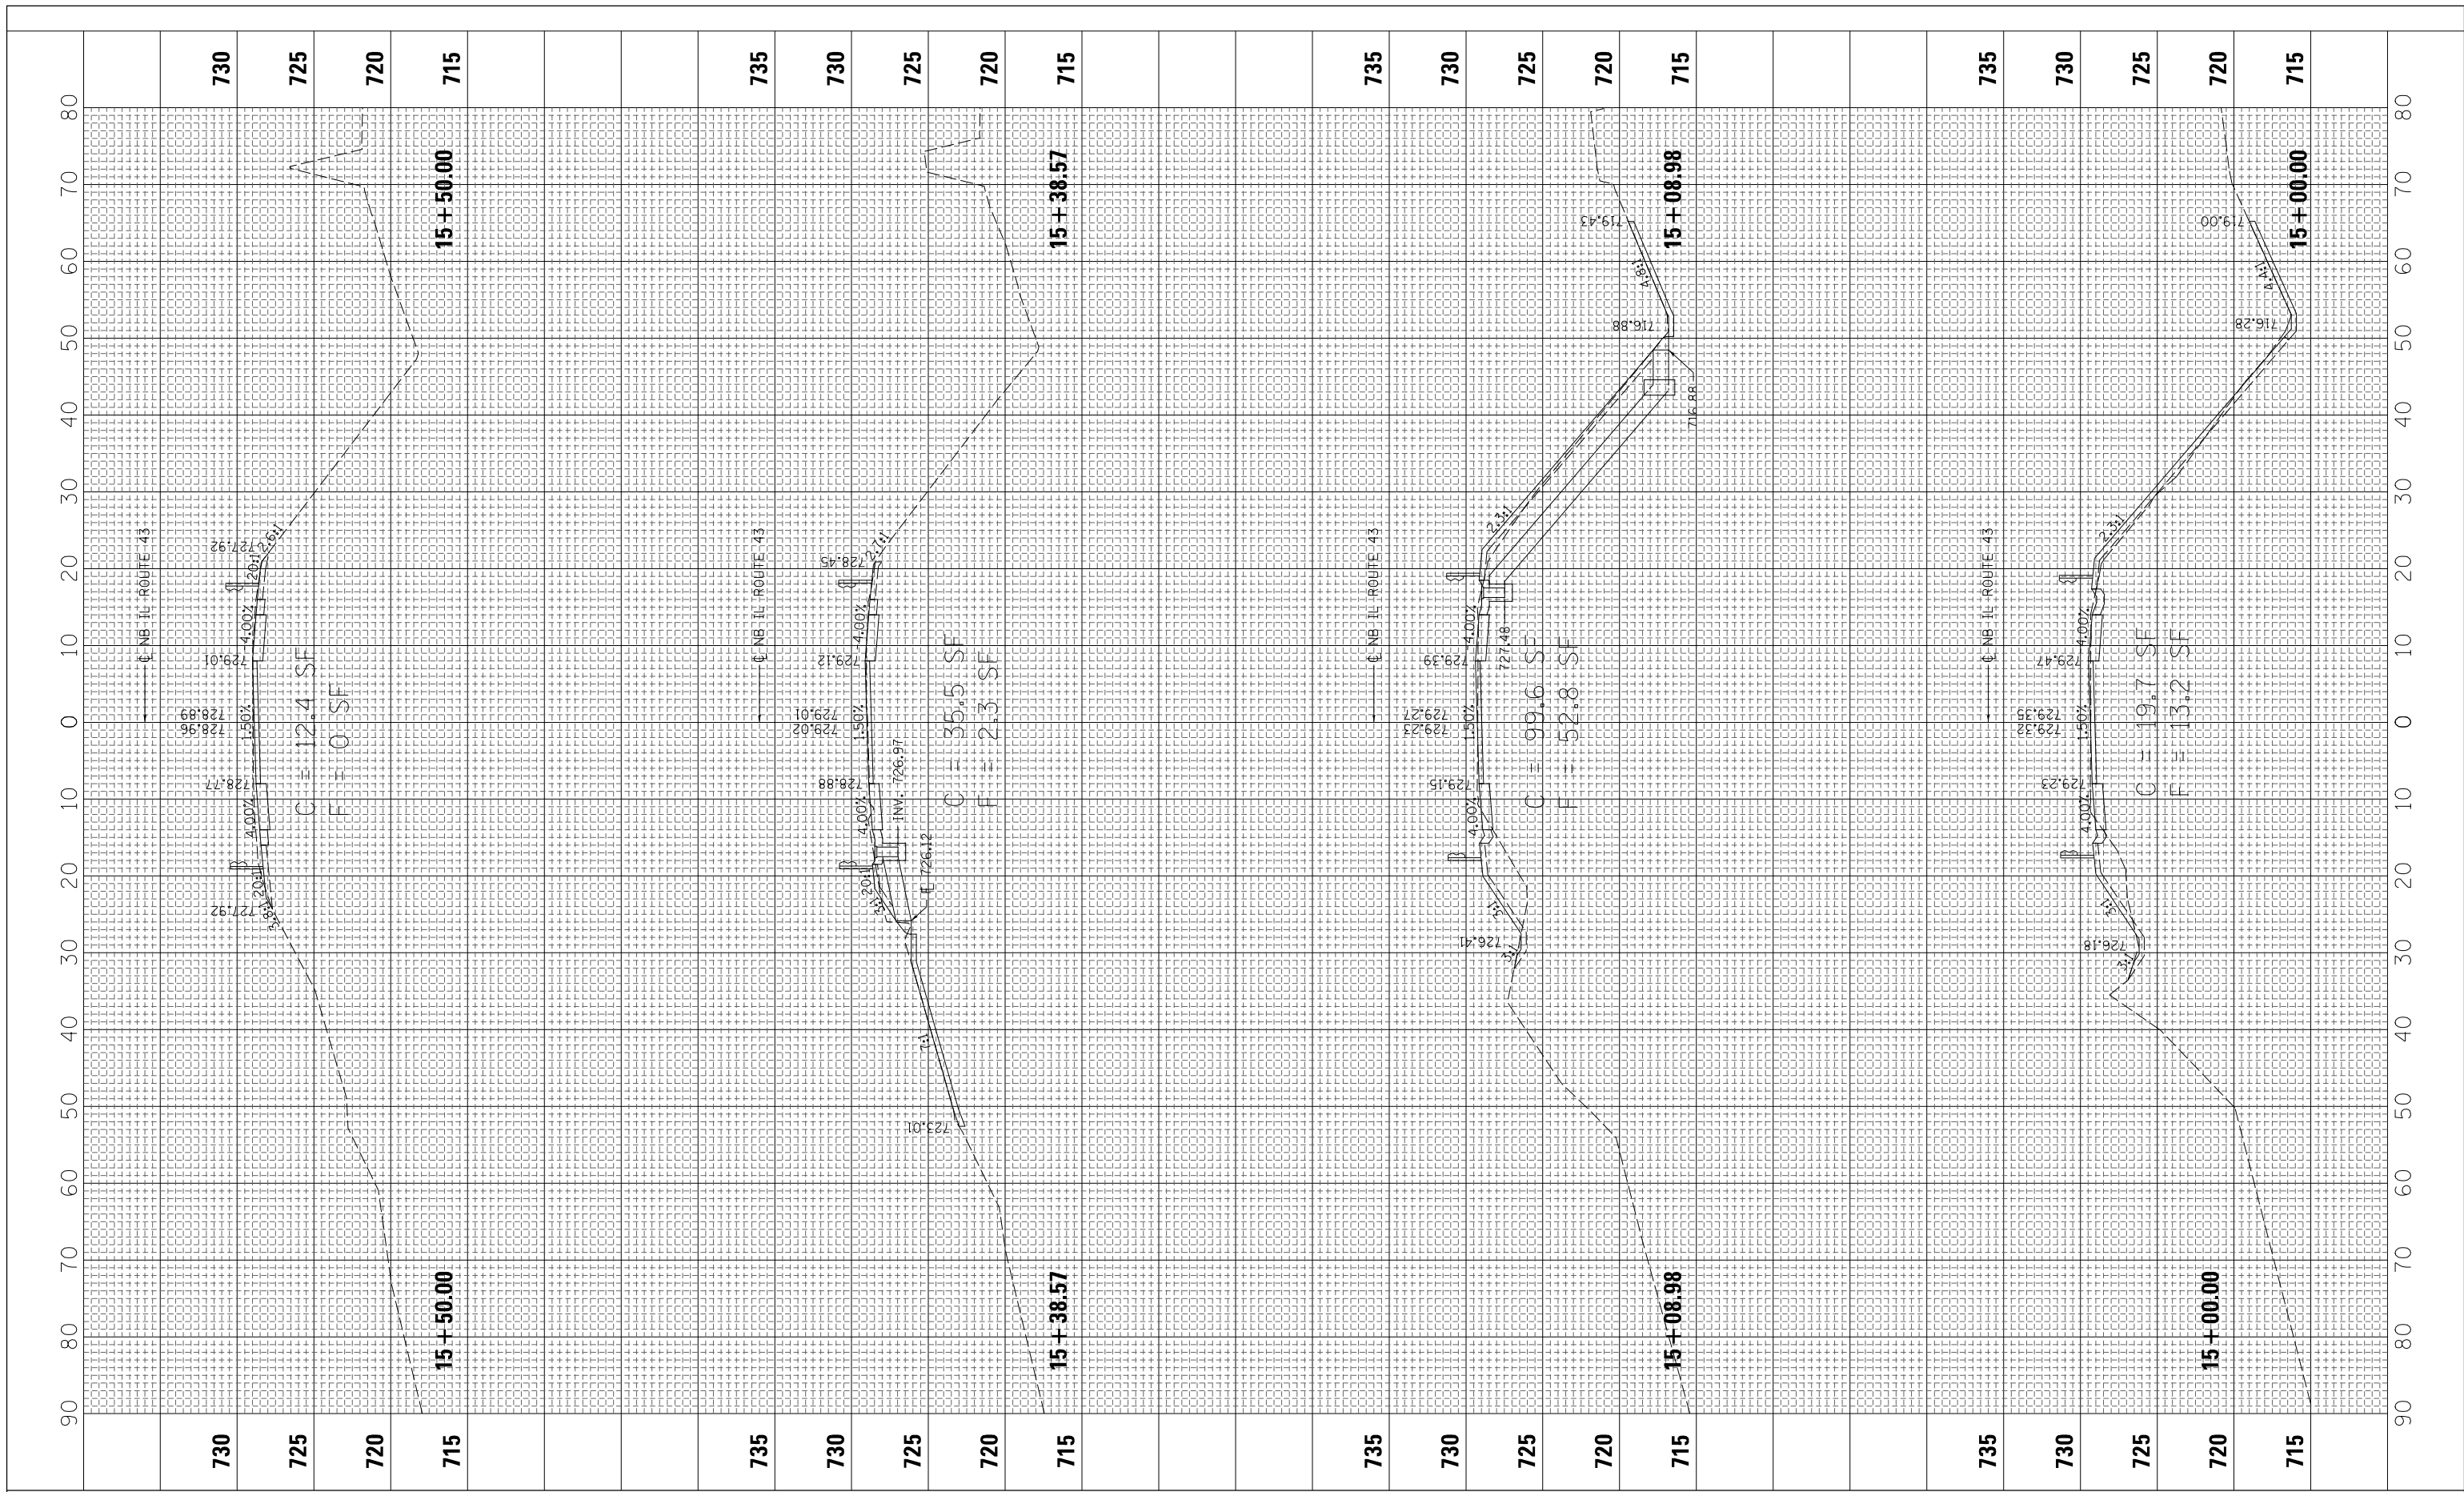

FILE NAME = *FILEL*	USER NAME = *USER*	DESIGNED - SGL	REVISED -	<p align="center">STATE OF ILLINOIS DEPARTMENT OF TRANSPORTATION</p> <p align="center">IL 43 (WAUKEGAN ROAD) AT US 41 (SB) CROSS SECTIONS</p> <p>SCALE: 5 V : 10 H SHEET NO. 3 OF 4 SHEETS STA. 15+00.00 TO STA. 15+50.00</p>	F.A.U. RTE. 2706	SECTION 125 HB-BR	COUNTY LAKE	TOTAL SHEETS 51	SHEET NO. 50
	PLOT SCALE = *SCALE*	DRAWN - SGL	REVISED -		CONTRACT NO. 60R61				
	PLOT DATE = *DATE*	CHECKED - FML	REVISED -		FED. ROAD DIST. NO. 1 ILLINOIS FED. AID PROJECT				
		DATE - 032012	REVISED -						